

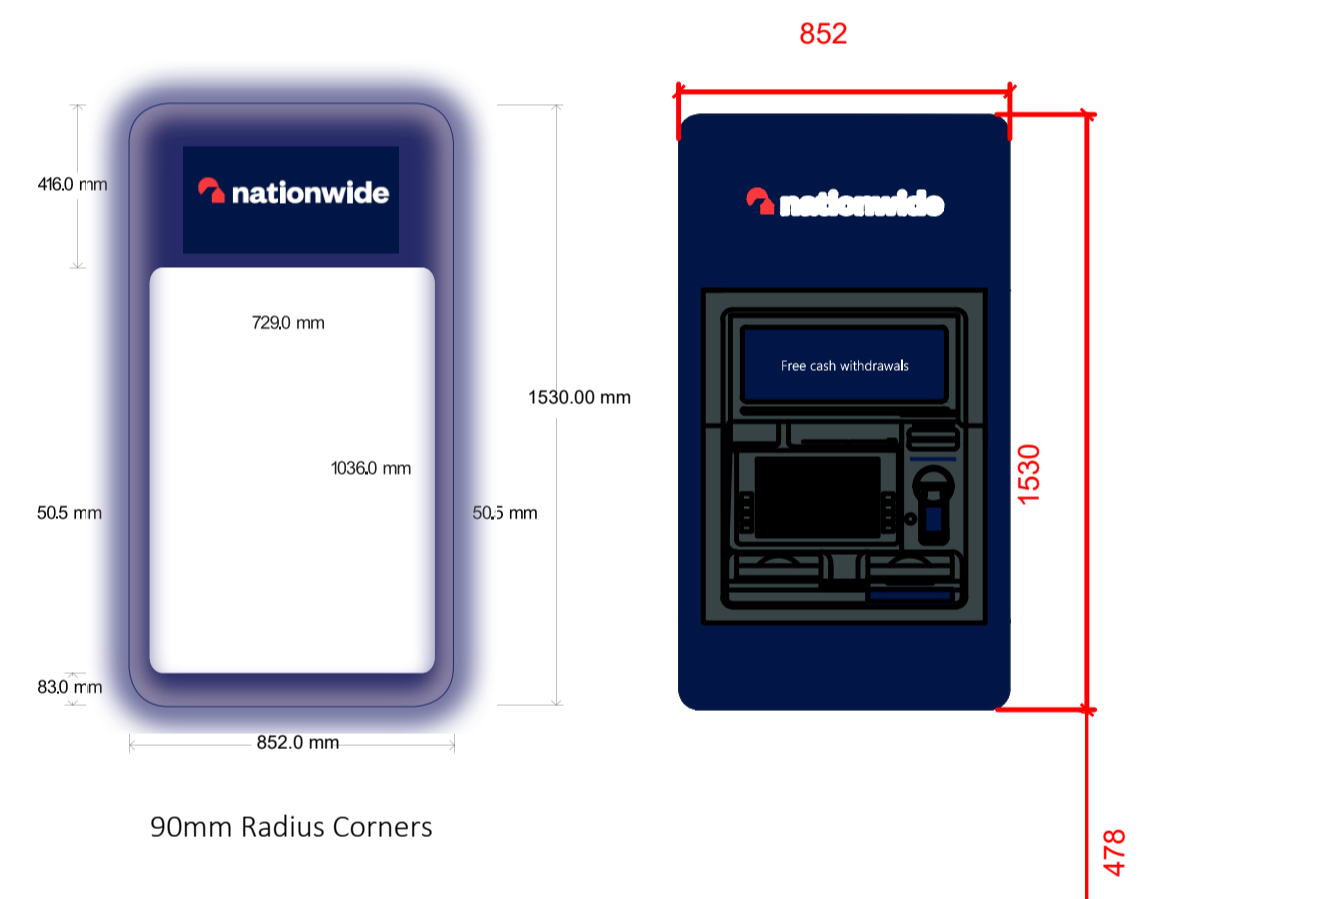


# HALO AND FACE LIT ATM SURROUND


## Signage Colours

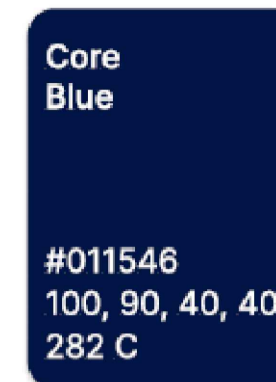

FRONT ELEVATION

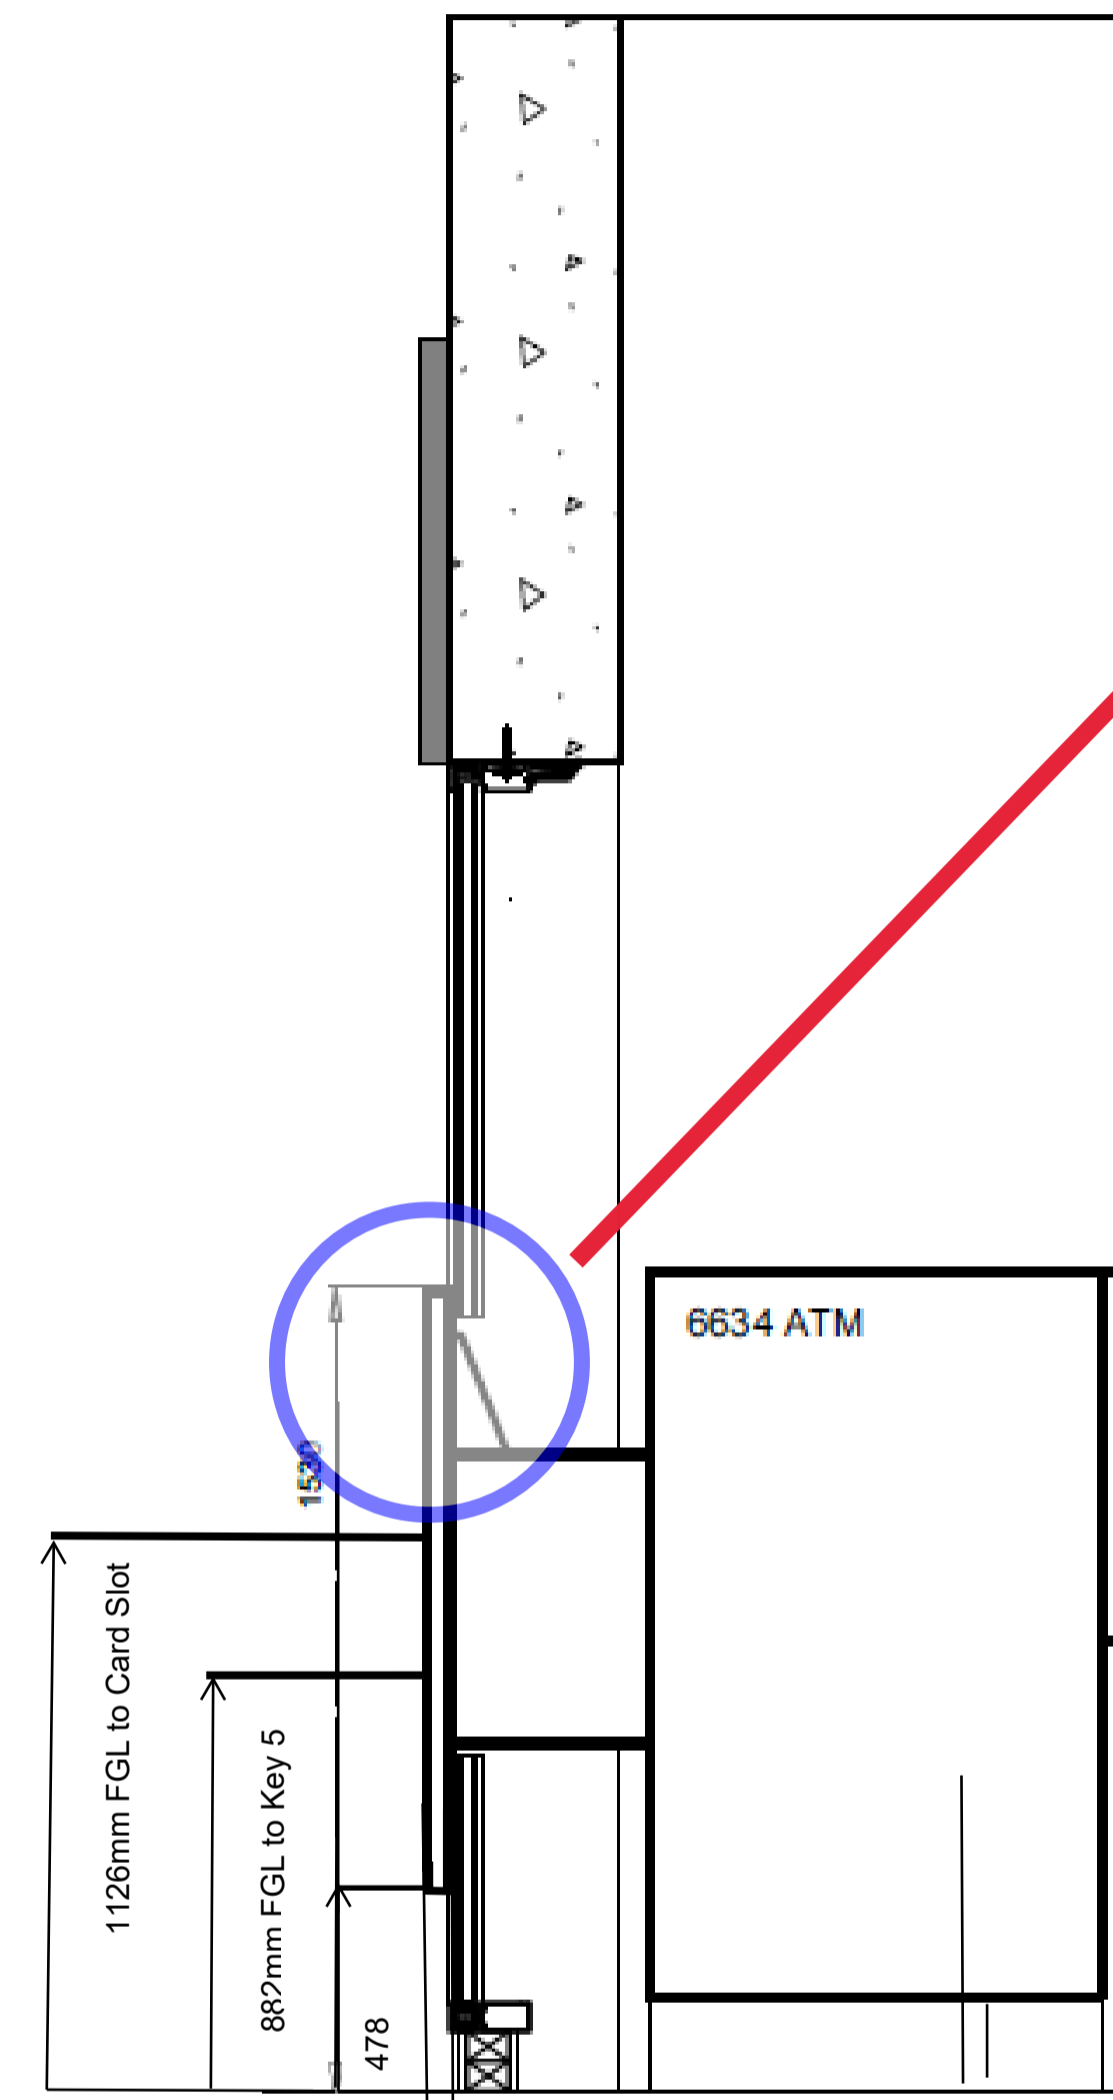

SIDE SECTION

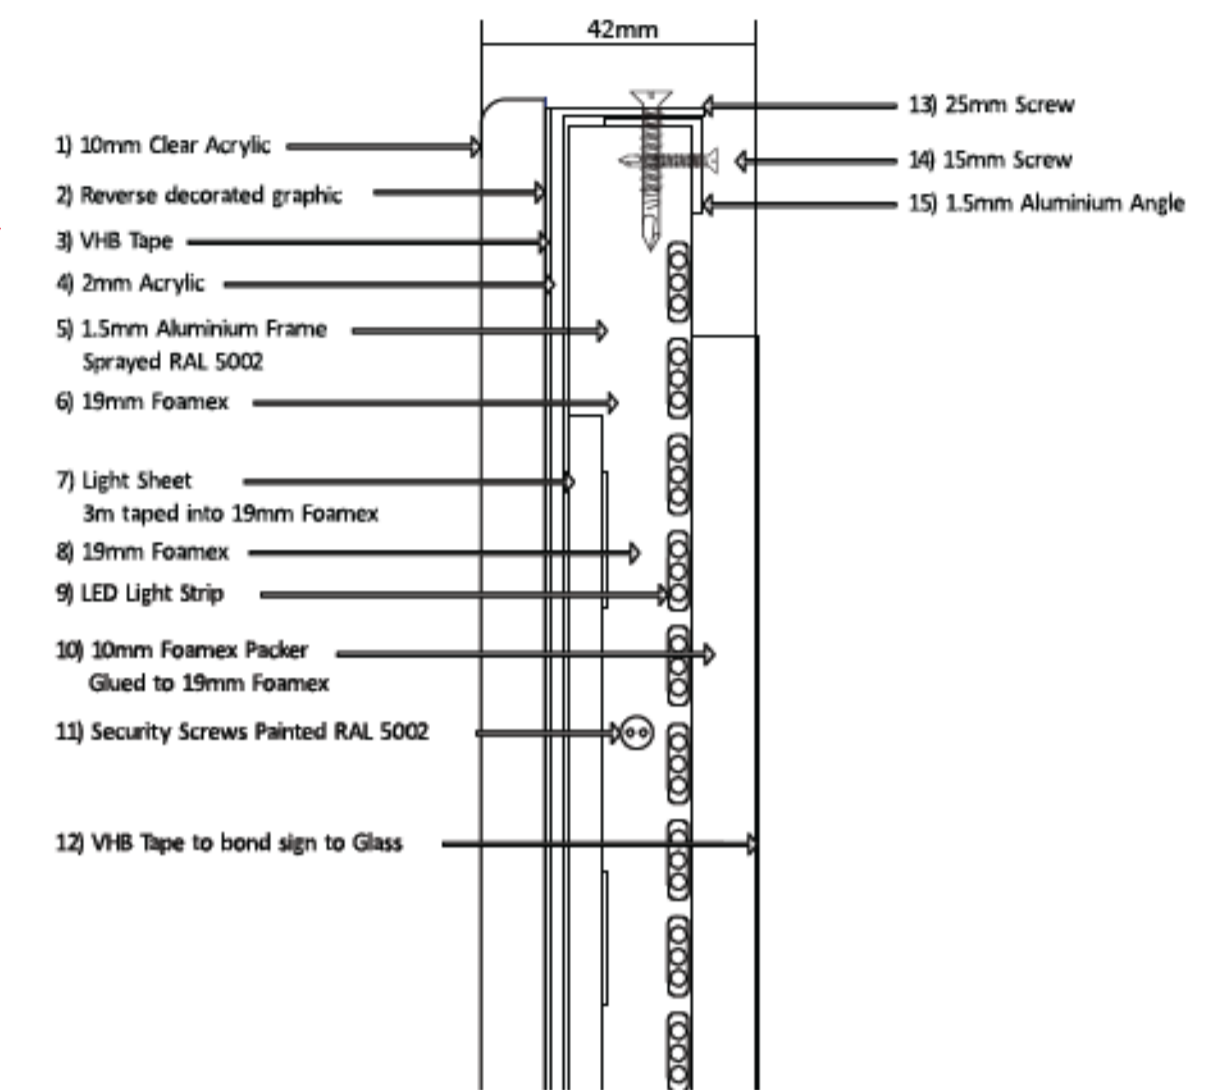

ALL DIMENSIONS MUST BE CHECKED ON SITE. ONLY FIGURED DIMENSIONS ARE TO BE WORKED FROM. DISCREPANCIES MUST BE REPORTED TO THE ARCHITECT BEFORE PROCEEDING.



Scale - metres

LETTER	DESCRIPTION	DATE

**ISG**  
 ISG  
 Boleyn House,  
 St Augustines  
 Business Park,  
 Whitstable  
 Kent CT5 2QJ

© This drawing remains the Copyright of Four Architecture and Design and may not be reproduced in whole or in any part without prior written permission.  
 NOTE:  
 All proprietary goods and materials are to be fitted in accordance with manufacturer's instructions. Codes of Practice and British Standards. All dimensions to be verified by the Contractor on site. Work to figured dimensions only.  
 ALL REFERENCES SHOULD BE READ IN CONJUNCTION WITH THE MOST CURRENT NATIONWIDE DESIGN GUIDES.

CLIENT

ATM SURROUND

DRAWING TYPE: ATM SURROUND		STATUS: PROPOSED		DRAWING REF NO: ATM.ES	REV. A
DRAWN BY: HDB	SCALE @ A3: 1:20	CHECKED BY & DATE: JNA	DATE DRAWN: 08.11.2023	JOB REF:	