

www.digbyarchitectural.co.uk



ADDRESS: 4 Broughton Close, Marston, Oxford, Oxford, OX3 0RQ

TEL NOS: 01865 761707 - 07979756918



EMAIL: info@digbyarchitectural.co.uk

CLIENT:	MR.SHAH KHAN
PROJECT:	8-10 HAVELOCK ROAD, COWLEY, OXFORD
DRAWING:	PROPOSED FIRST FLOOR AND ATTIC PLANS
DATE:	NOV. 2022
SCALE:	1:100 @ A3

DRAWING NO: 10HRP02 Rev: A

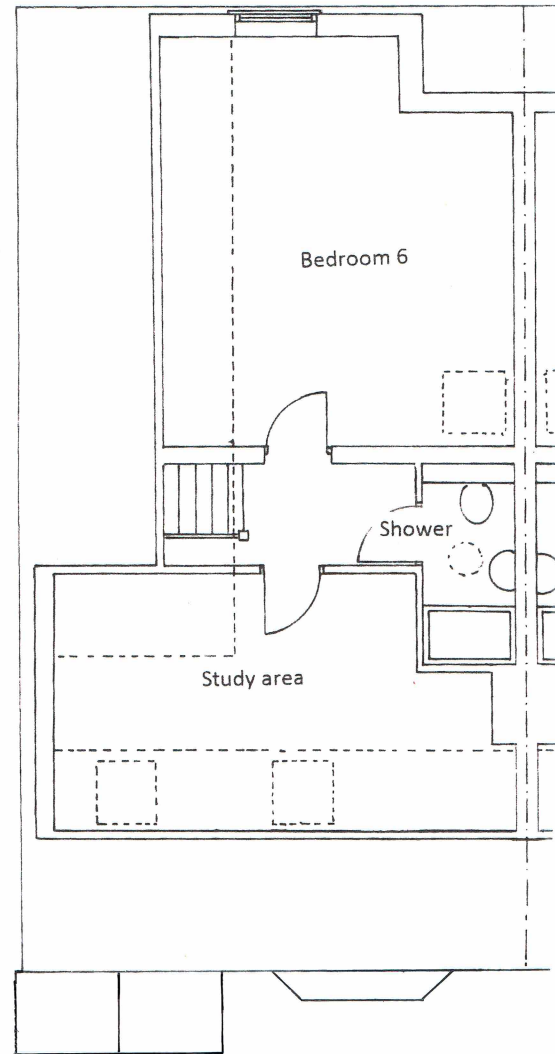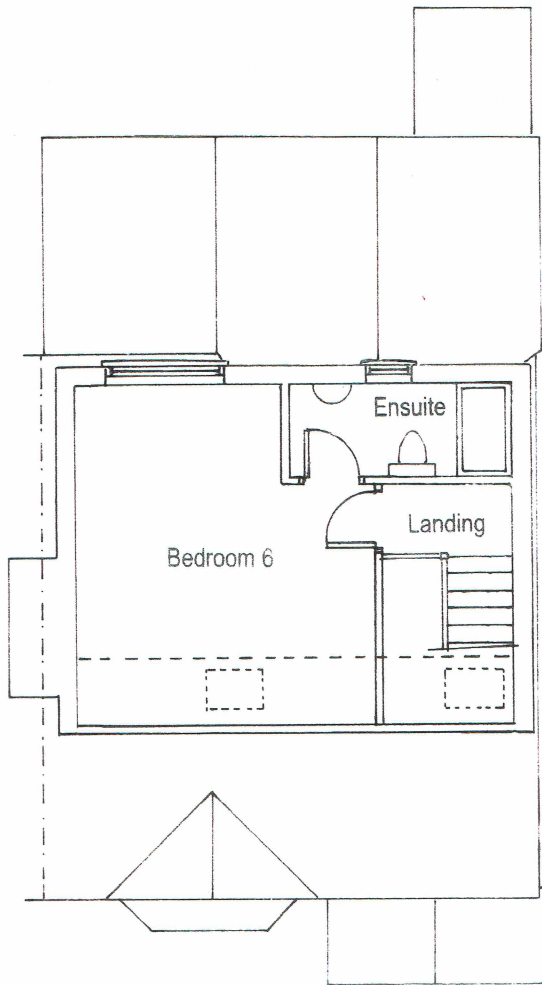

SECOND FLOOR PLANS

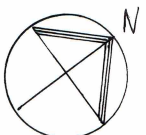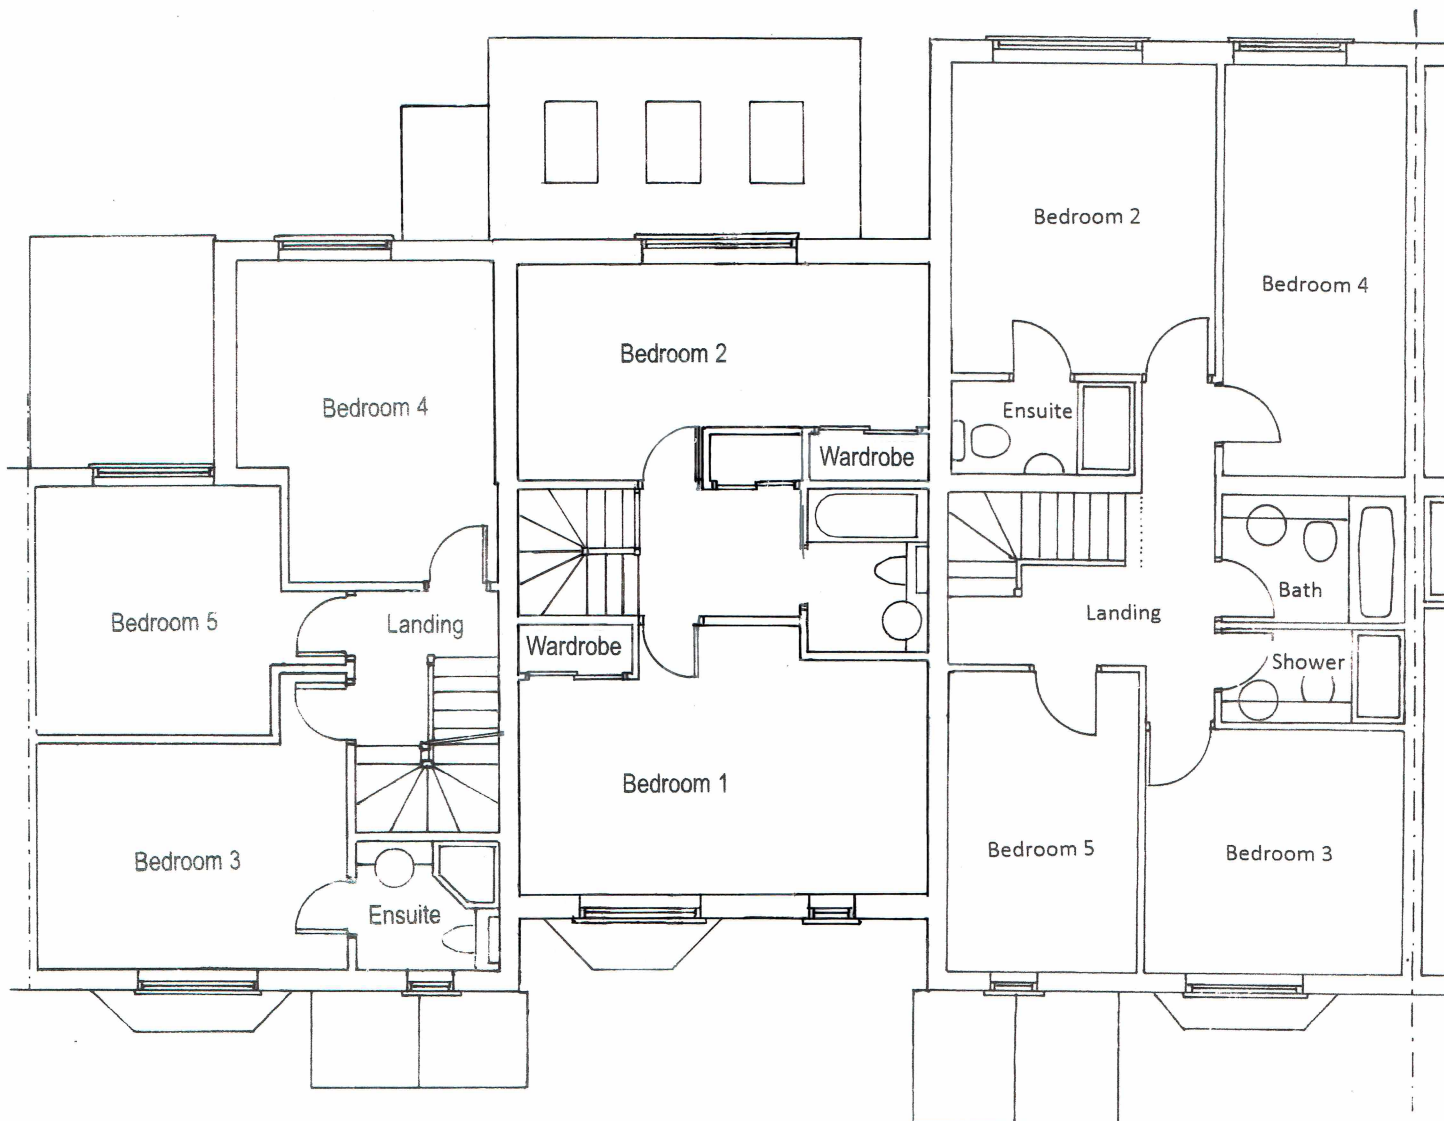

FIRST FLOOR PLANS