



www.digbyarchitectural.co.uk


ADDRESS: 4 Broughton Close, Marston, Oxford, Oxford, OX3 0RQ

TEL NOS: 01865 761707 - 07979756918



EMAIL: info@digbyarchitectural.co.uk

CLIENT:	MR. SHAH KHAN
PROJECT:	8-10 HAVELOCK ROAD, COWLEY, OXFORD
DRAWING:	PROPOSED ROOF PLANS AND BLOCK PLAN
DATE:	NOV. 2022
SCALE:	1:100 @ A3 (1:200 BLOCK PLAN)

DRAWING NO: 10HRP04 Rev: A

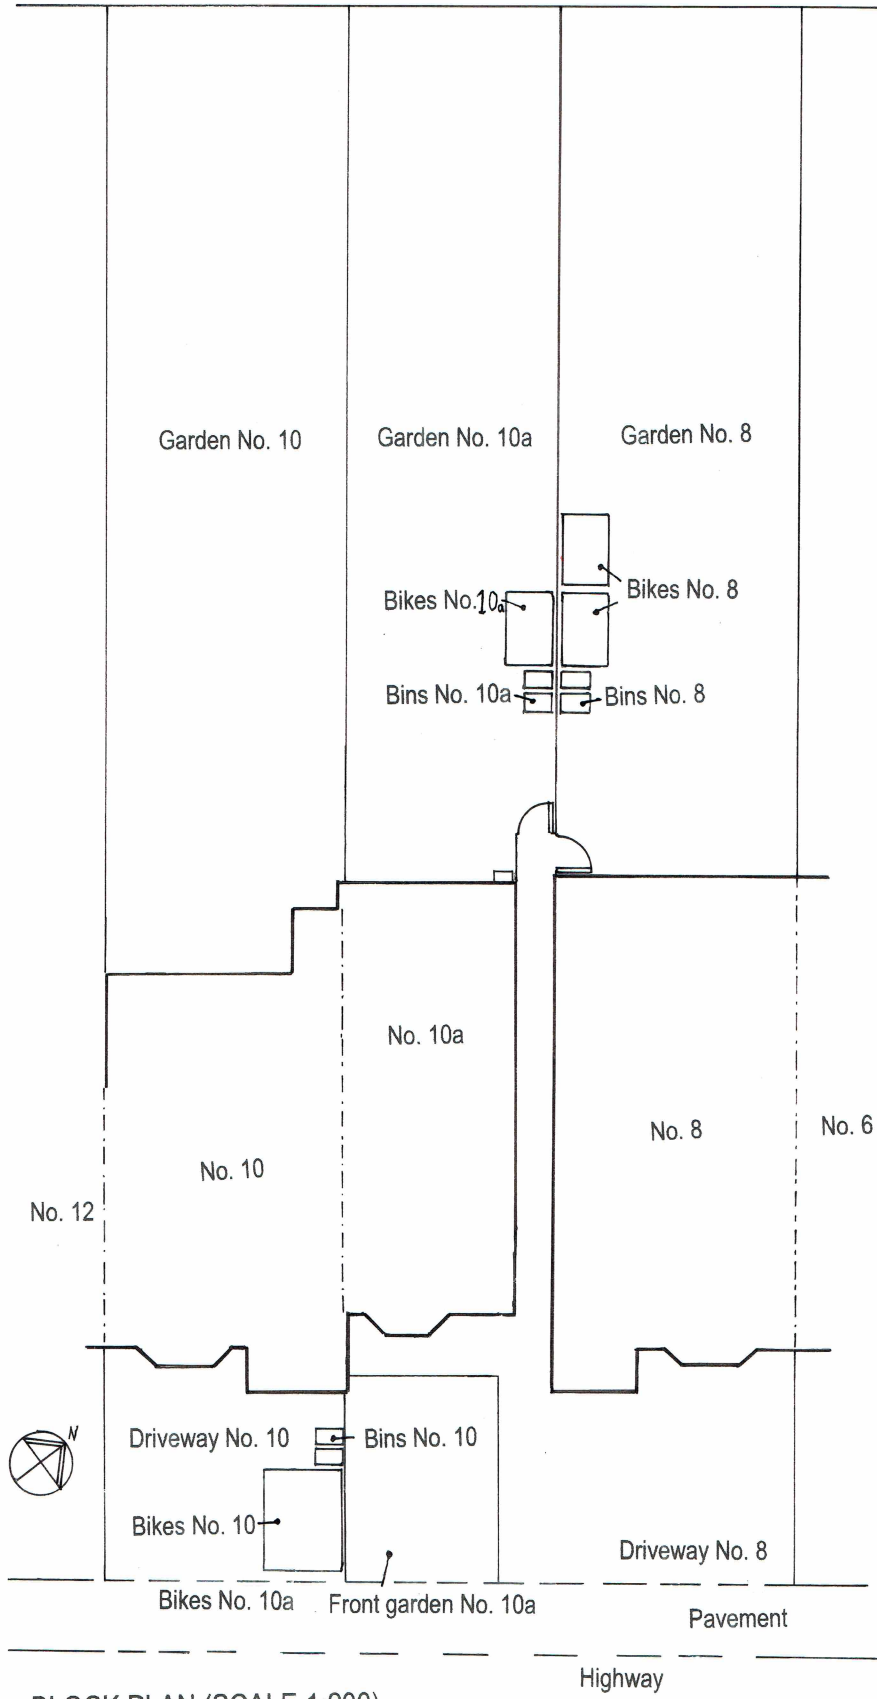

BLOCK PLAN (SCALE 1:200)

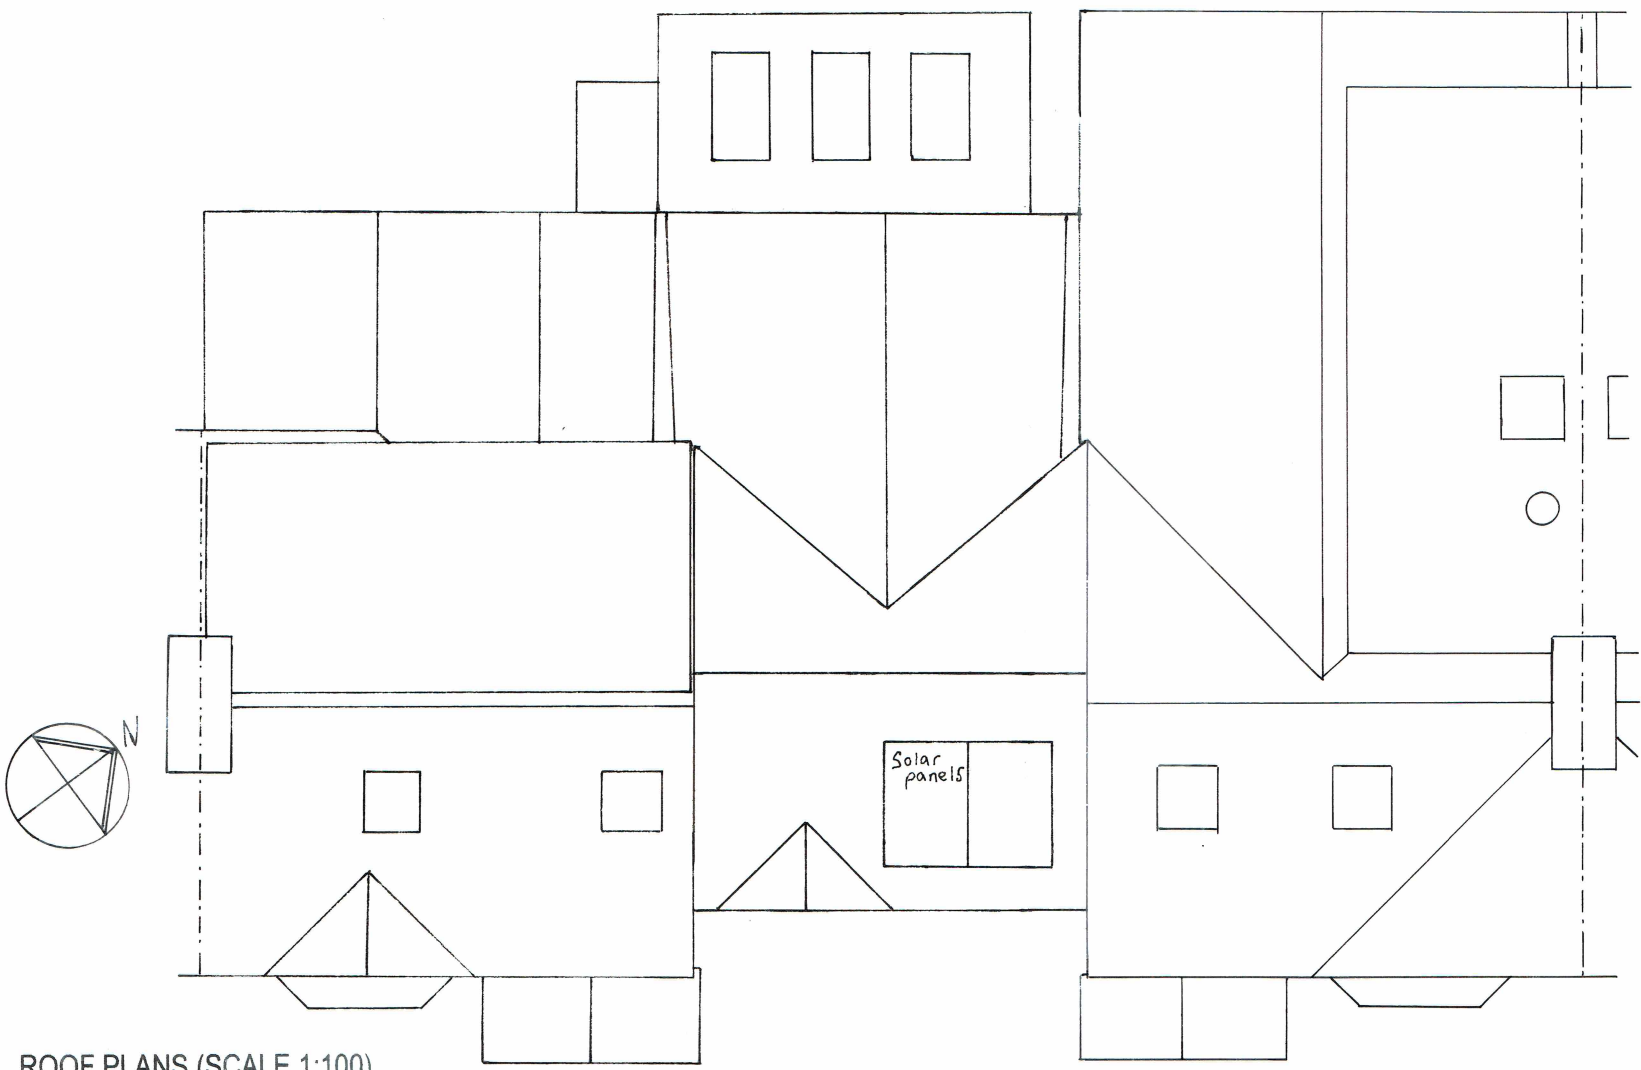 

ROOF PLANS (SCALE 1:100)