

[www.digbyarchitectural.co.uk](http://www.digbyarchitectural.co.uk)


ADDRESS: 4 Broughton Close, Marston, Oxford, Oxford, OX3 0RQ

TEL NOS: 01865 761707 - 07979756918

EMAIL: [info@digbyarchitectural.co.uk](mailto:info@digbyarchitectural.co.uk)

CLIENT:	MR.SHAH KHAN
PROJECT:	8-10 HAVELOCK ROAD, COWLEY, OXFORD
DRAWING:	EXISTING ROOF PLANS AND BLOCK PLAN
DATE:	NOV. 2022
SCALE:	1:100 @ A3 (1:200 BLOCK PLAN)

DRAWING NO: 10HRSU04 Rev:

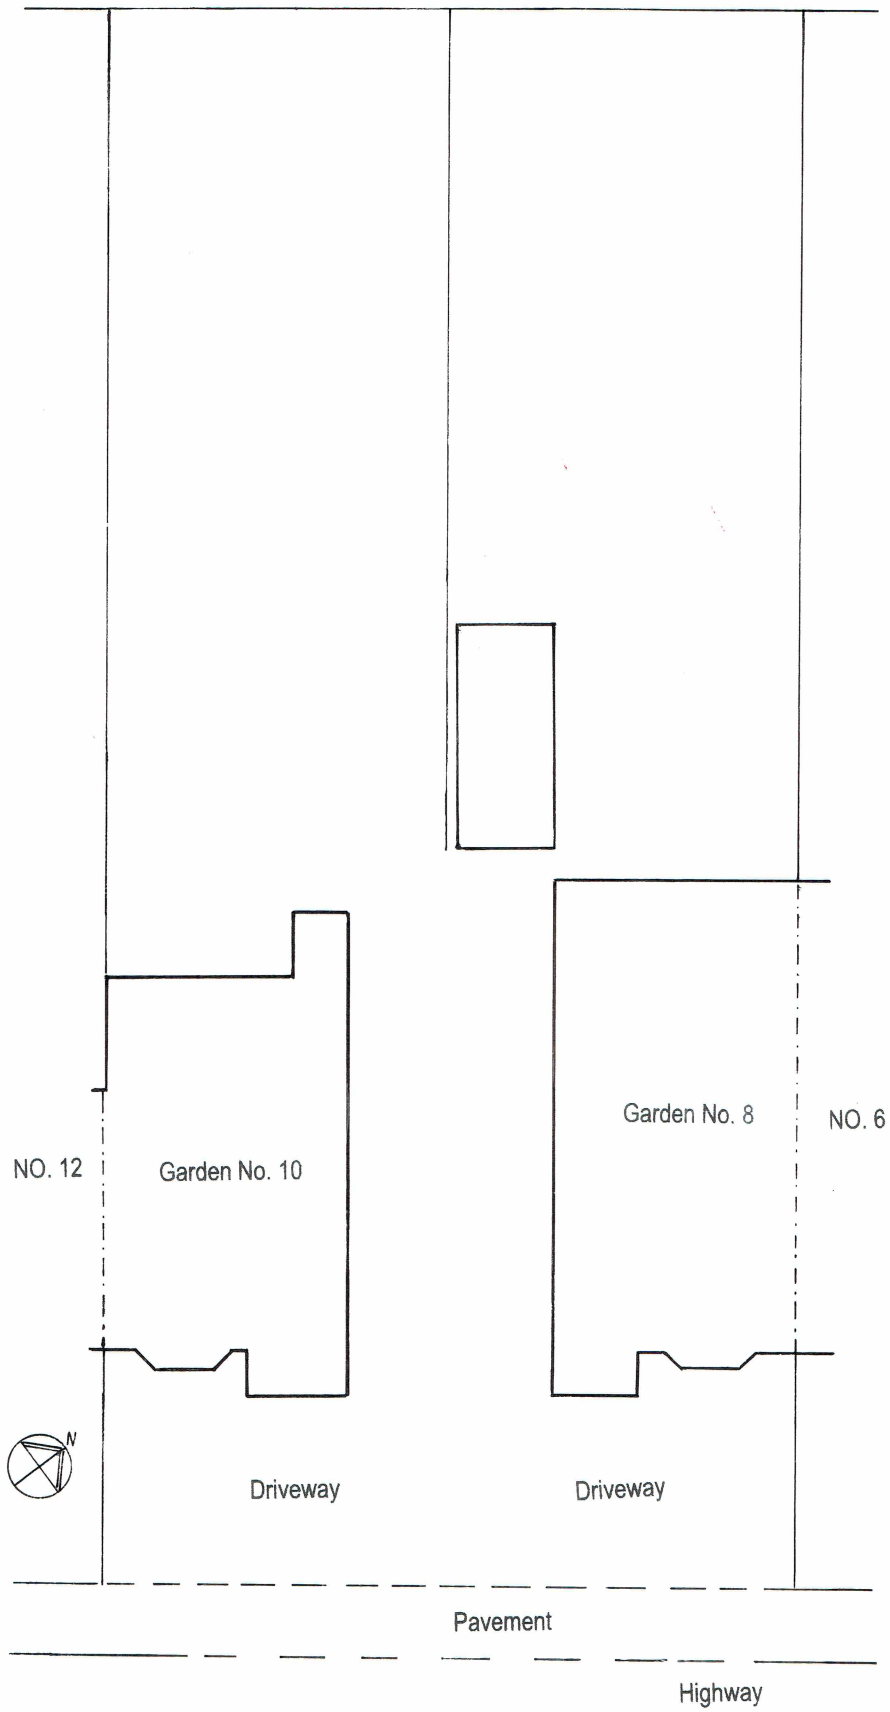

BLOCK PLAN (SCALE 1:200)

