


PROPOSED GARAGE EXTENSION

D20F6

37 WELLING ROAD RM16 3DW

REVISED

EXISTING PLAN AND REAR ELEVATION

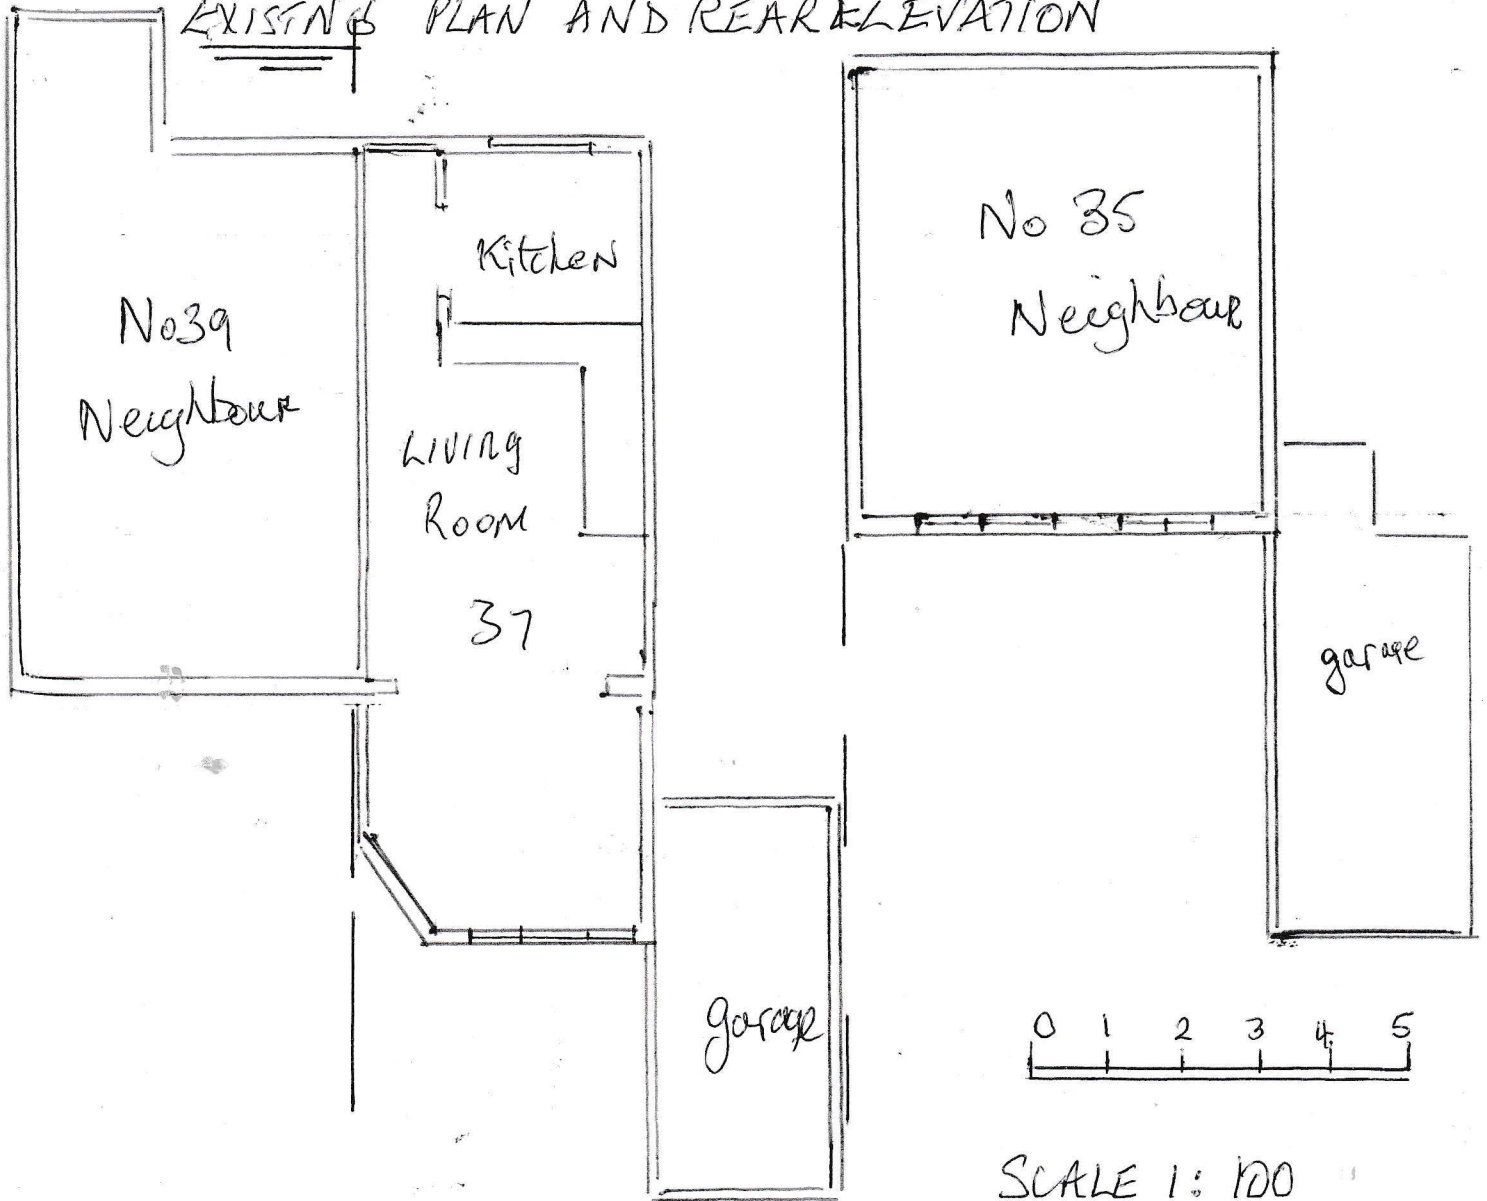

SCALE 1:100

