


PROPOSED GARAGE EXTENSION

DB OF 6

REVISED

37 WELLING ROAD RM16 3DW

PROPOSED PLAN AND REAR ELEVATION

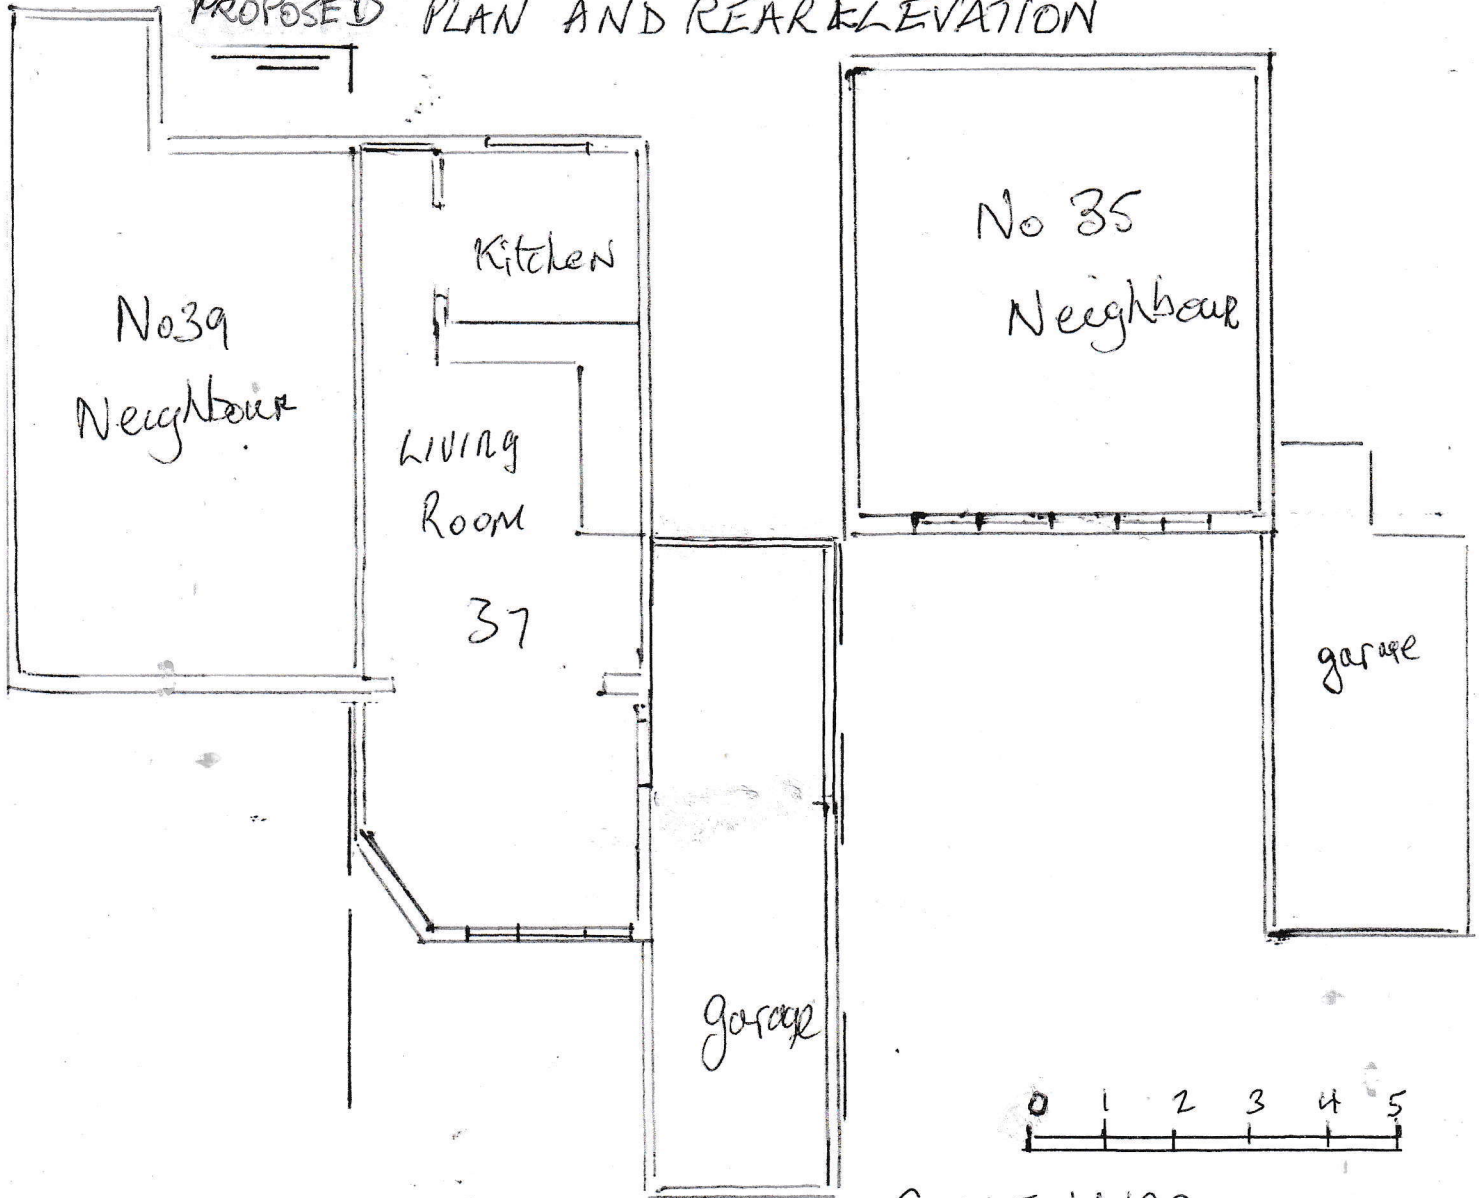

SCALE 1:100

