




Front Elevation

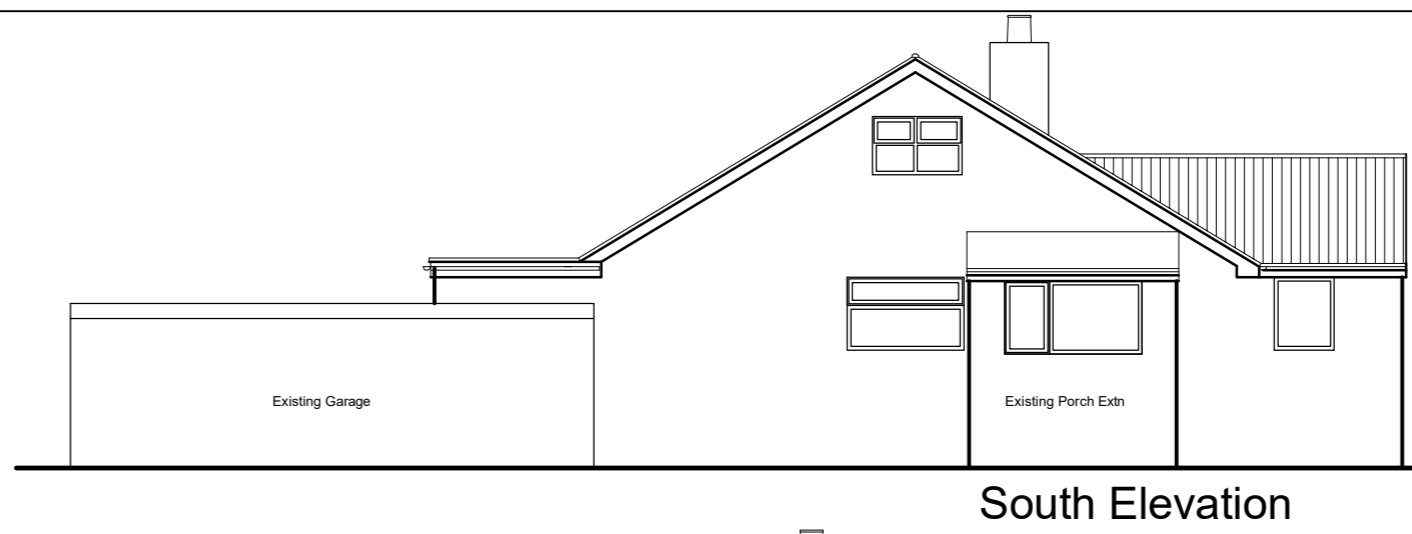


South Elevation

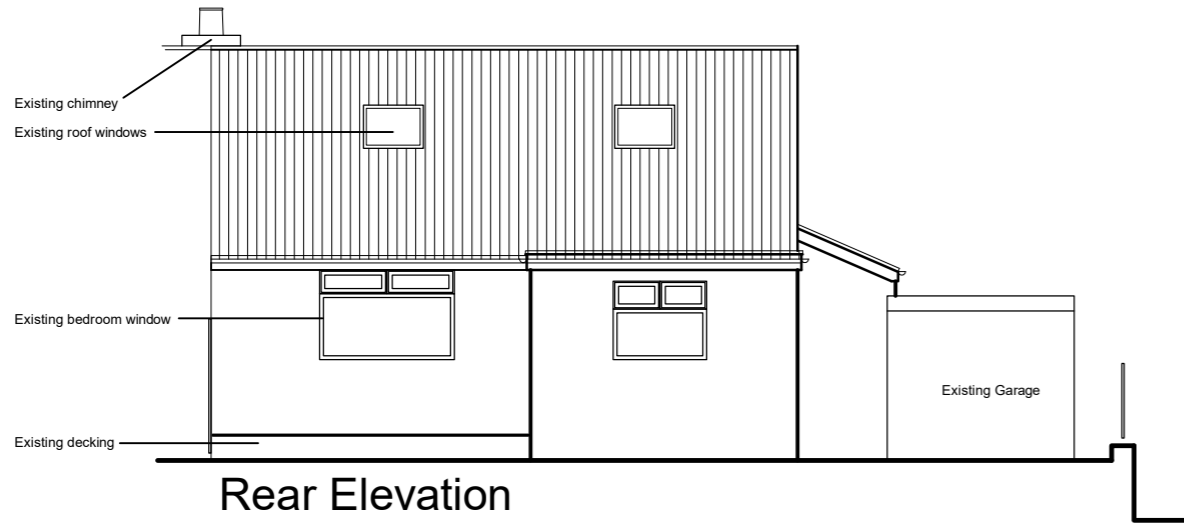


Rear Elevation

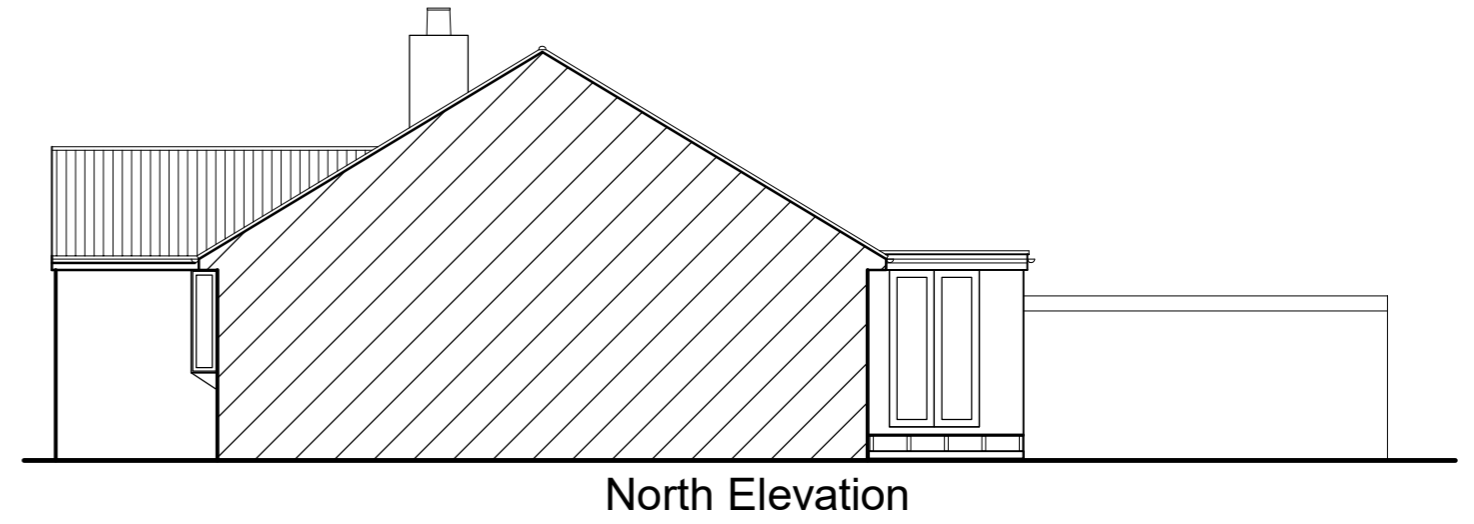


North Elevation

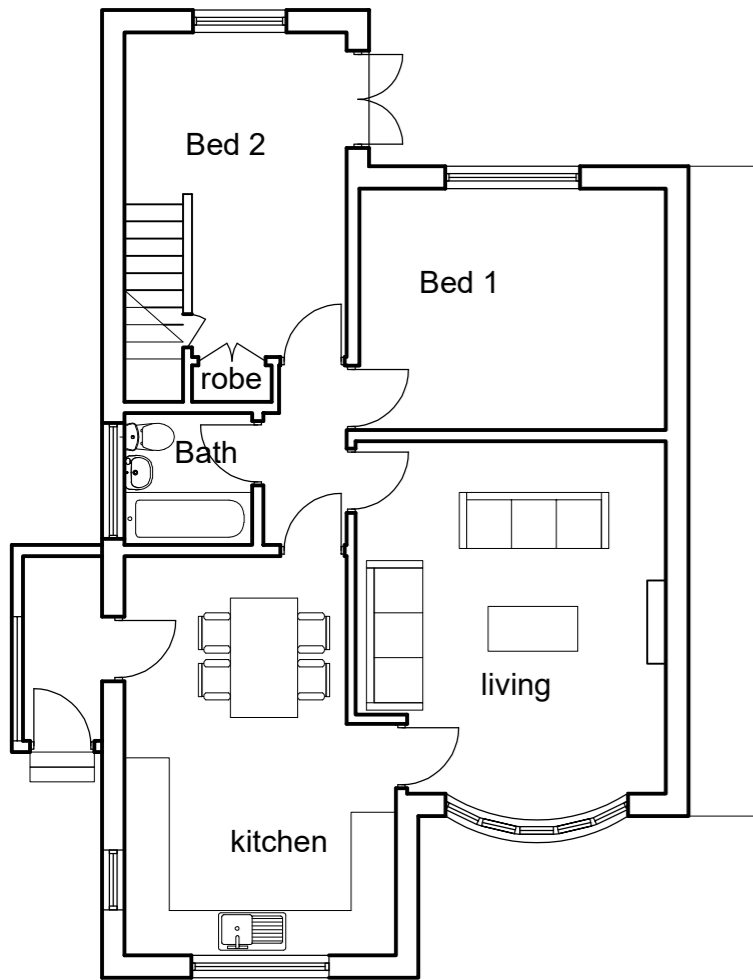

Ground Floor Plan

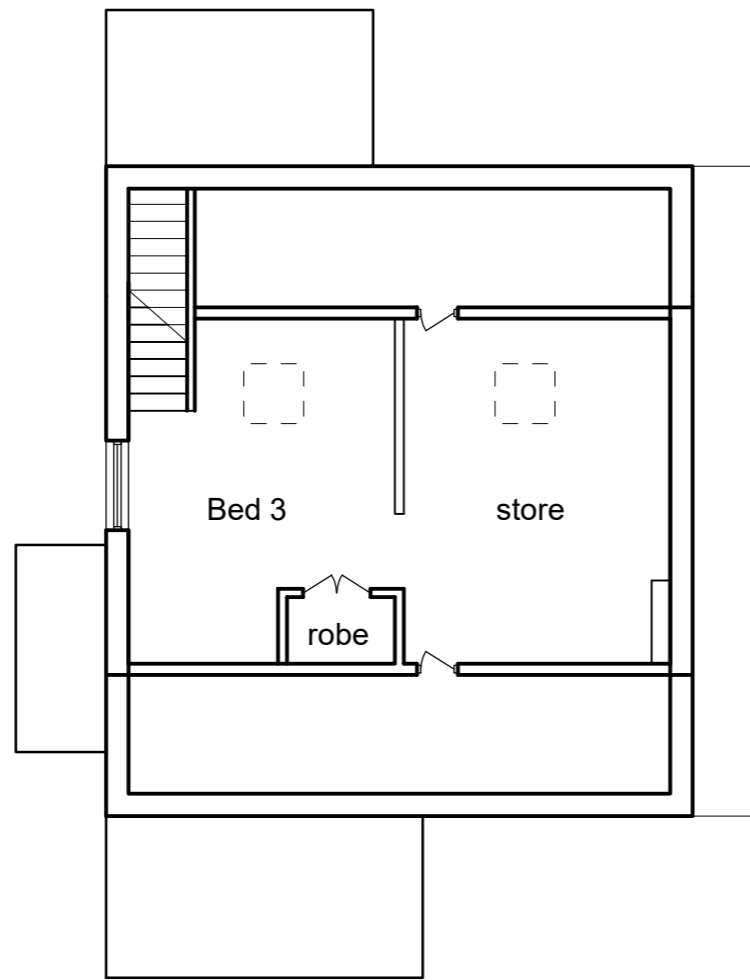

First Floor Plan

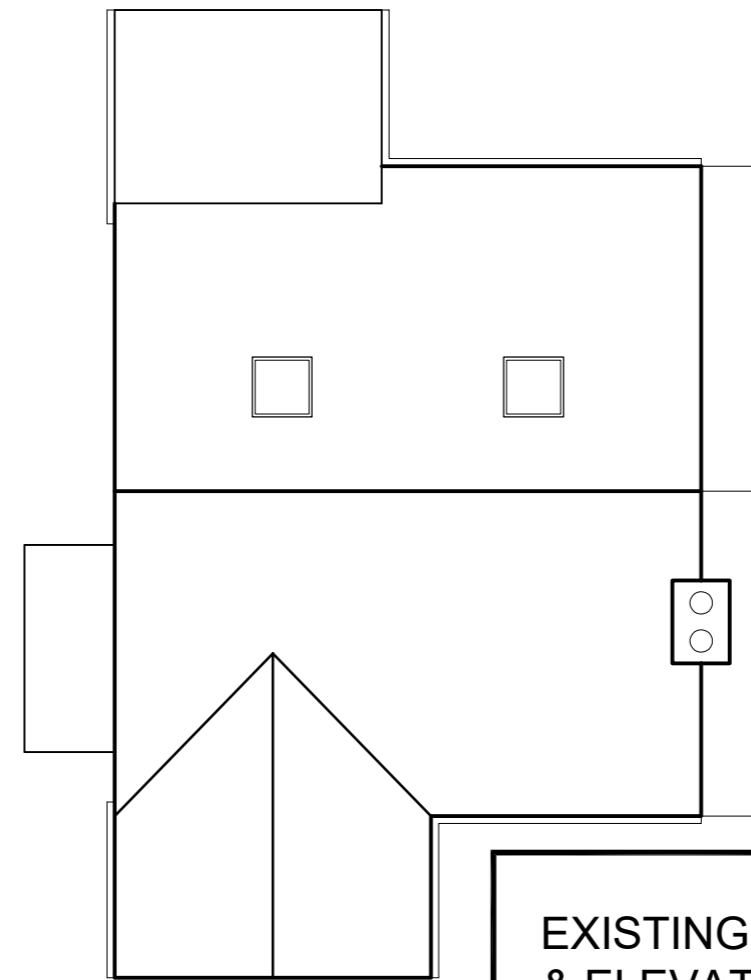

Roof Plan



EXISTING PLANS & ELEVATIONS		
Date Nov'23	Drawing 2A	Revision -
Scale 1:100	MIDDLETON	

FARE
FARE ARCHITECTURE
 Design | Construction | Interiors | Structure
 208 PARK AVE. PRINCES AVE. HULL HU5 3EY
 Tel. (01482) 447138 Email: janefare@gmail.com