






EXISTING SITE PLAN

Open Fields

 

PROPOSED SITE PLAN

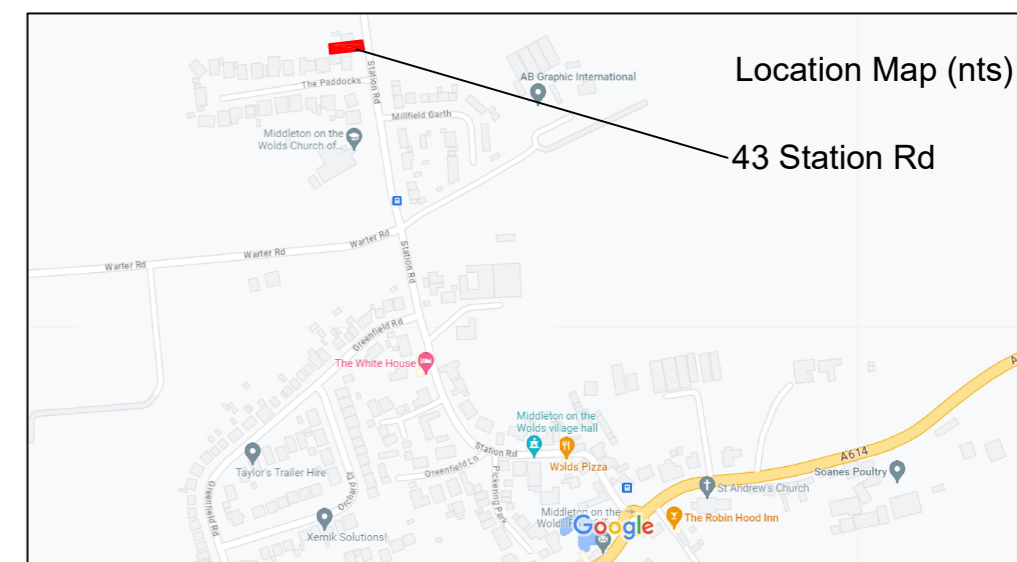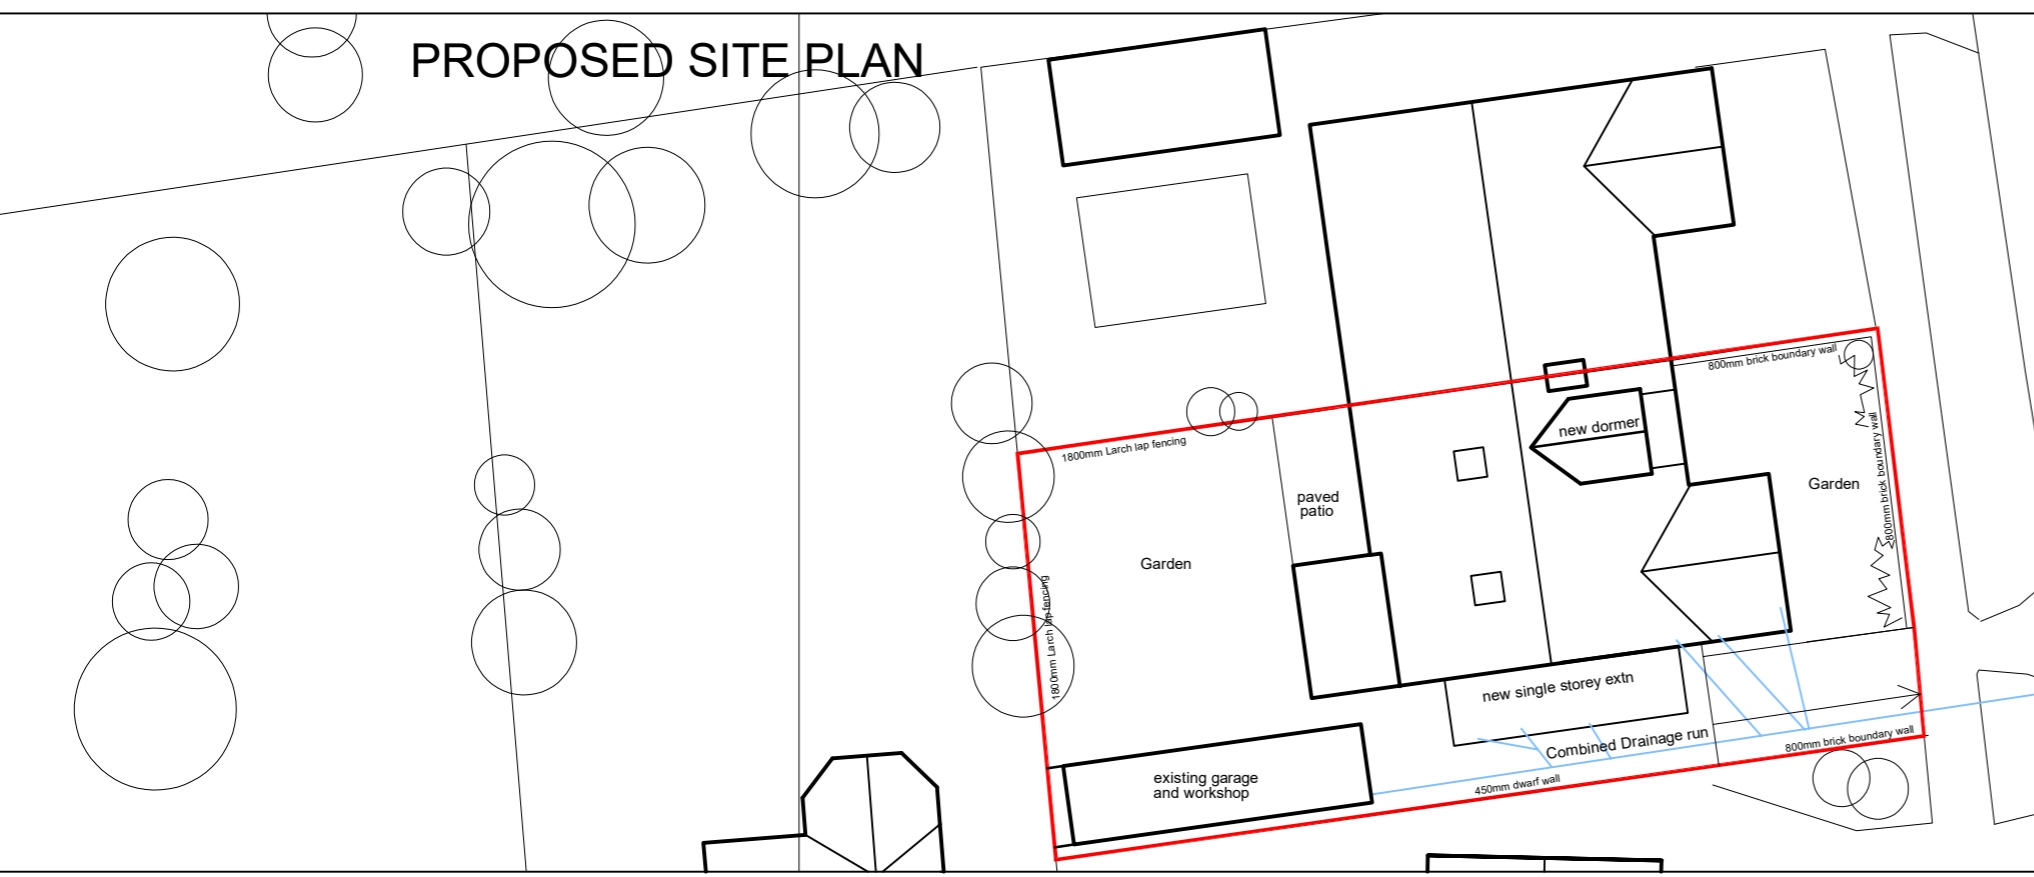

Location Map (nts)
43 Station Rd

LOCATION & SITE PLANS		
Date Dec '23	Drawing 1A	Revision -
Scale 1:200/ NTS	MIDDLETON	

FARE ARCHITECTURE
Design | Construction | Interiors | Structure
208 PARK AVE. PRINCES AVE. HULL HU5 3EY
Tel. (01482) 447138 Email: janefare@gmail.com