




Front Elevation

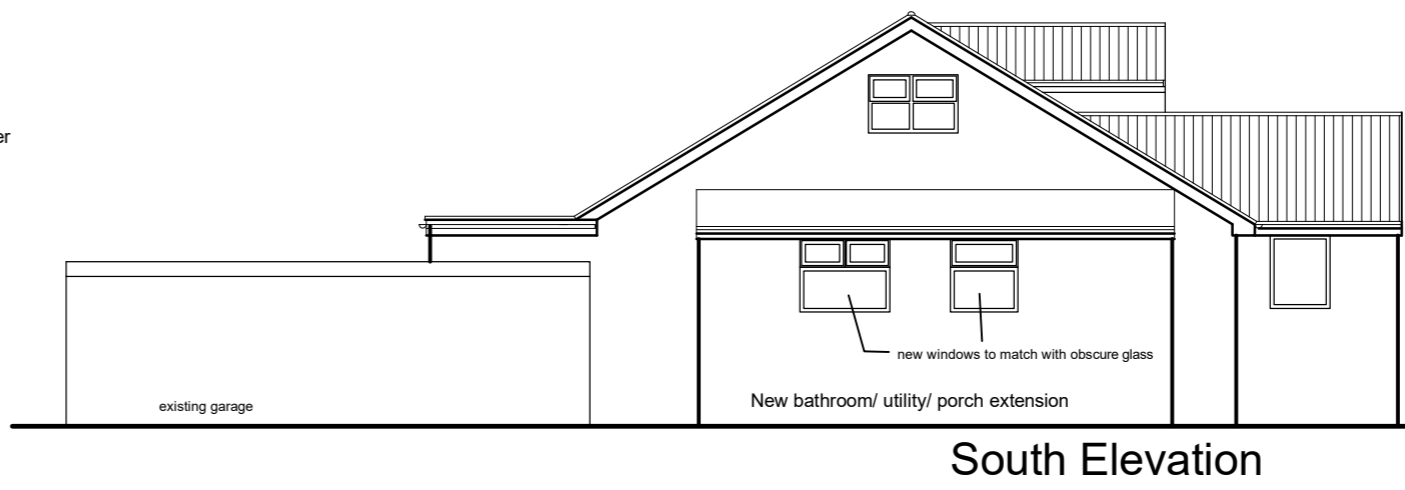


South Elevation

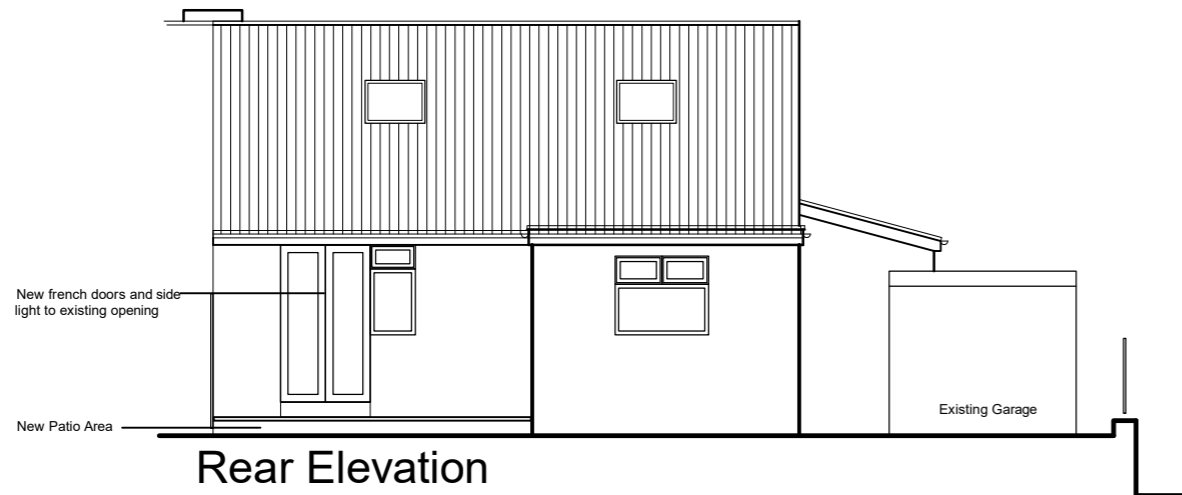


Rear Elevation

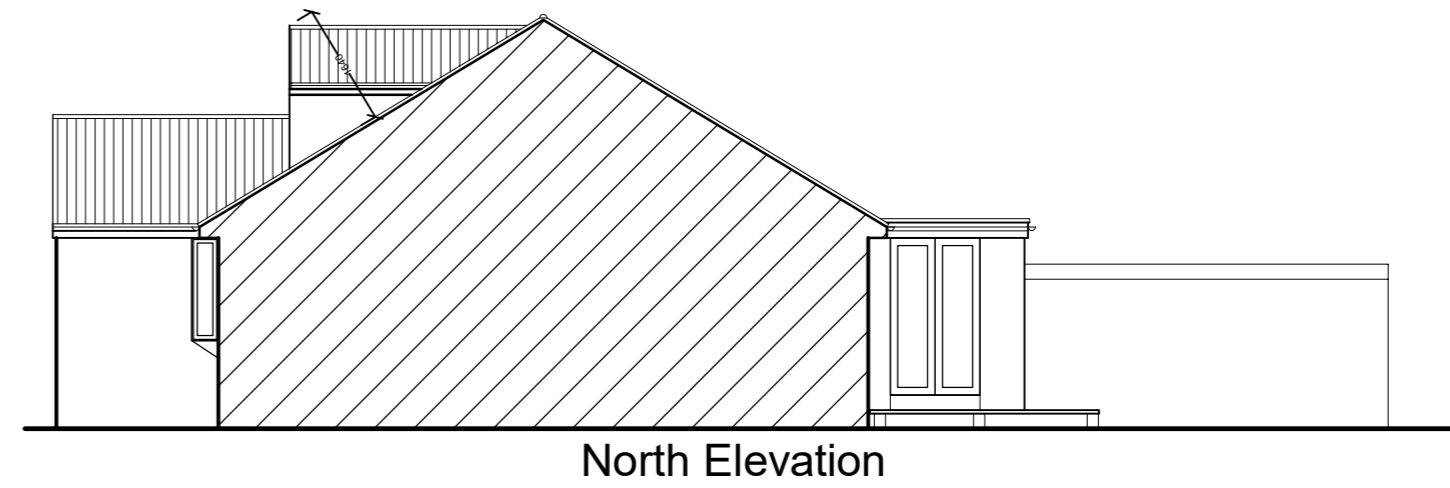


North Elevation

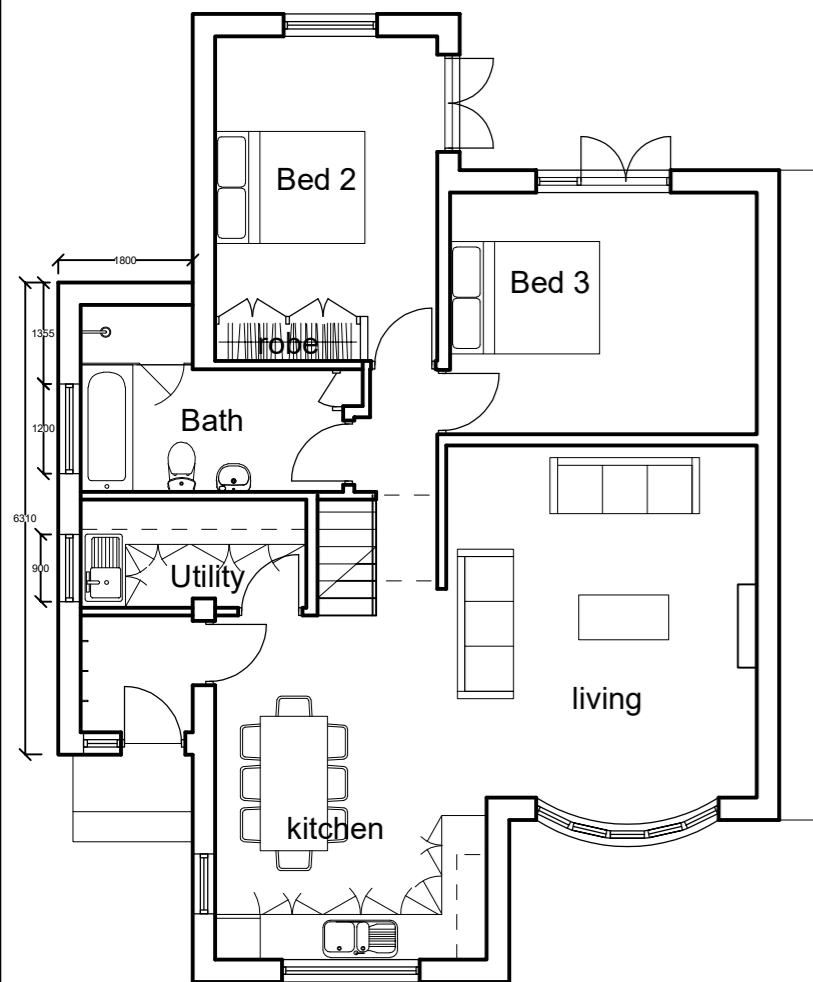

Ground Floor Plan

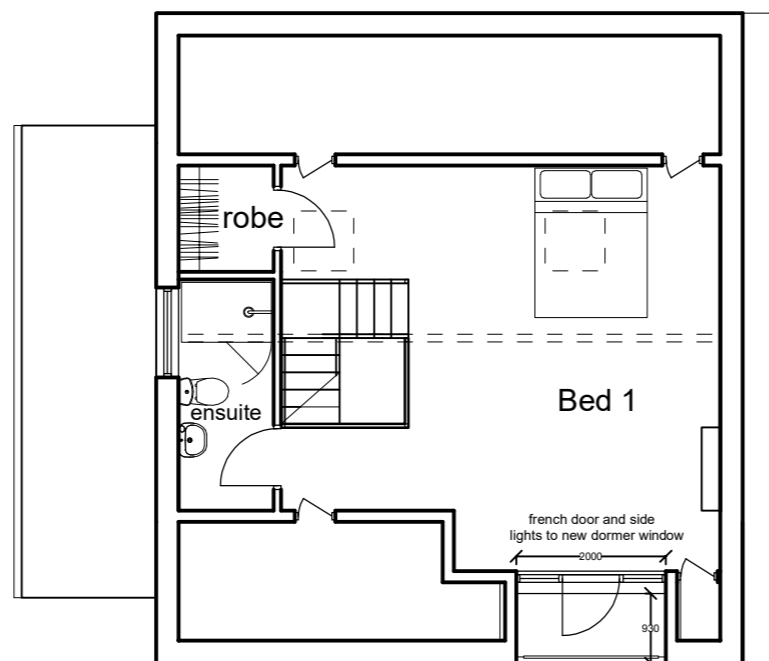

First Floor Plan

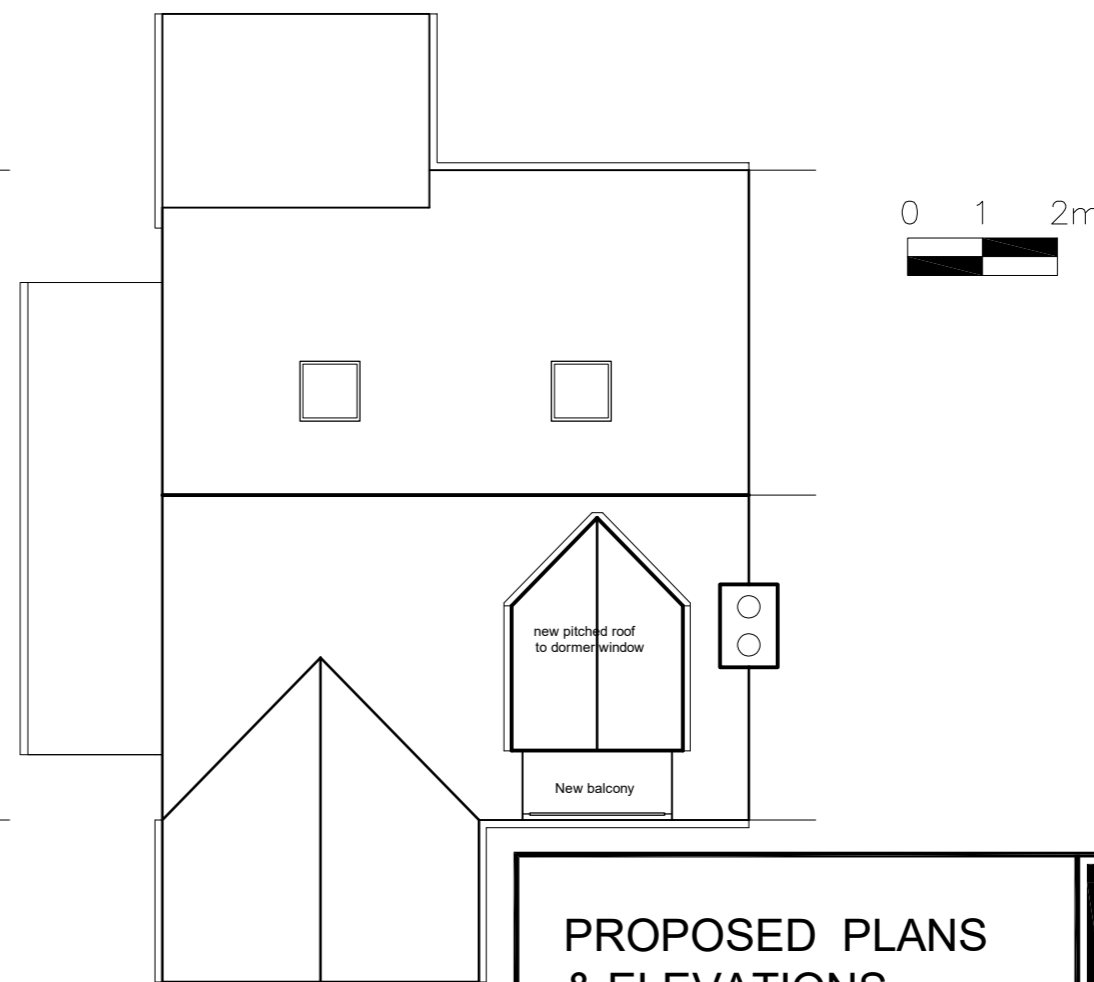

Roof Plan

<b>PROPOSED PLANS &amp; ELEVATIONS</b>		
Date Nov '23	Drawing 3A	Revision -
Scale 1:100	MIDDLETON	

**FARE**  
**FARE ARCHITECTURE**  
 Design | Construction | Interiors | Structure  
 208 PARK AVE. PRINCES AVE. HULL HU5 3EY  
 Tel. (01482) 447138 Email: janefare@gmail.com