



LINEAR SCALE 1:200
 0 2m 4m 6m 8m 10m 12m 14m 16m 18m 20m
 0 1 2 3 4 5 6 7 8 9 10

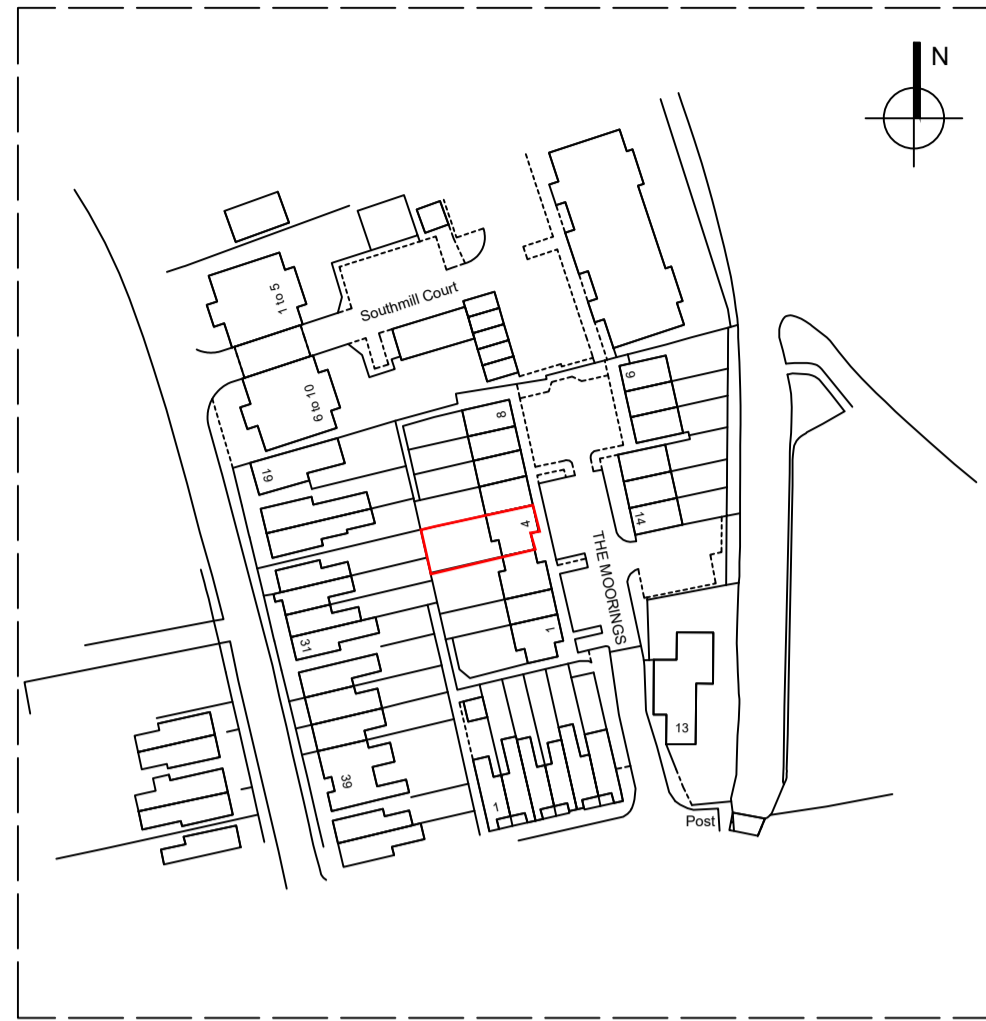

Crown Copyright All Rights Reserved Licence Number 0100031673

LOCATION PLAN
 scale 1:1250

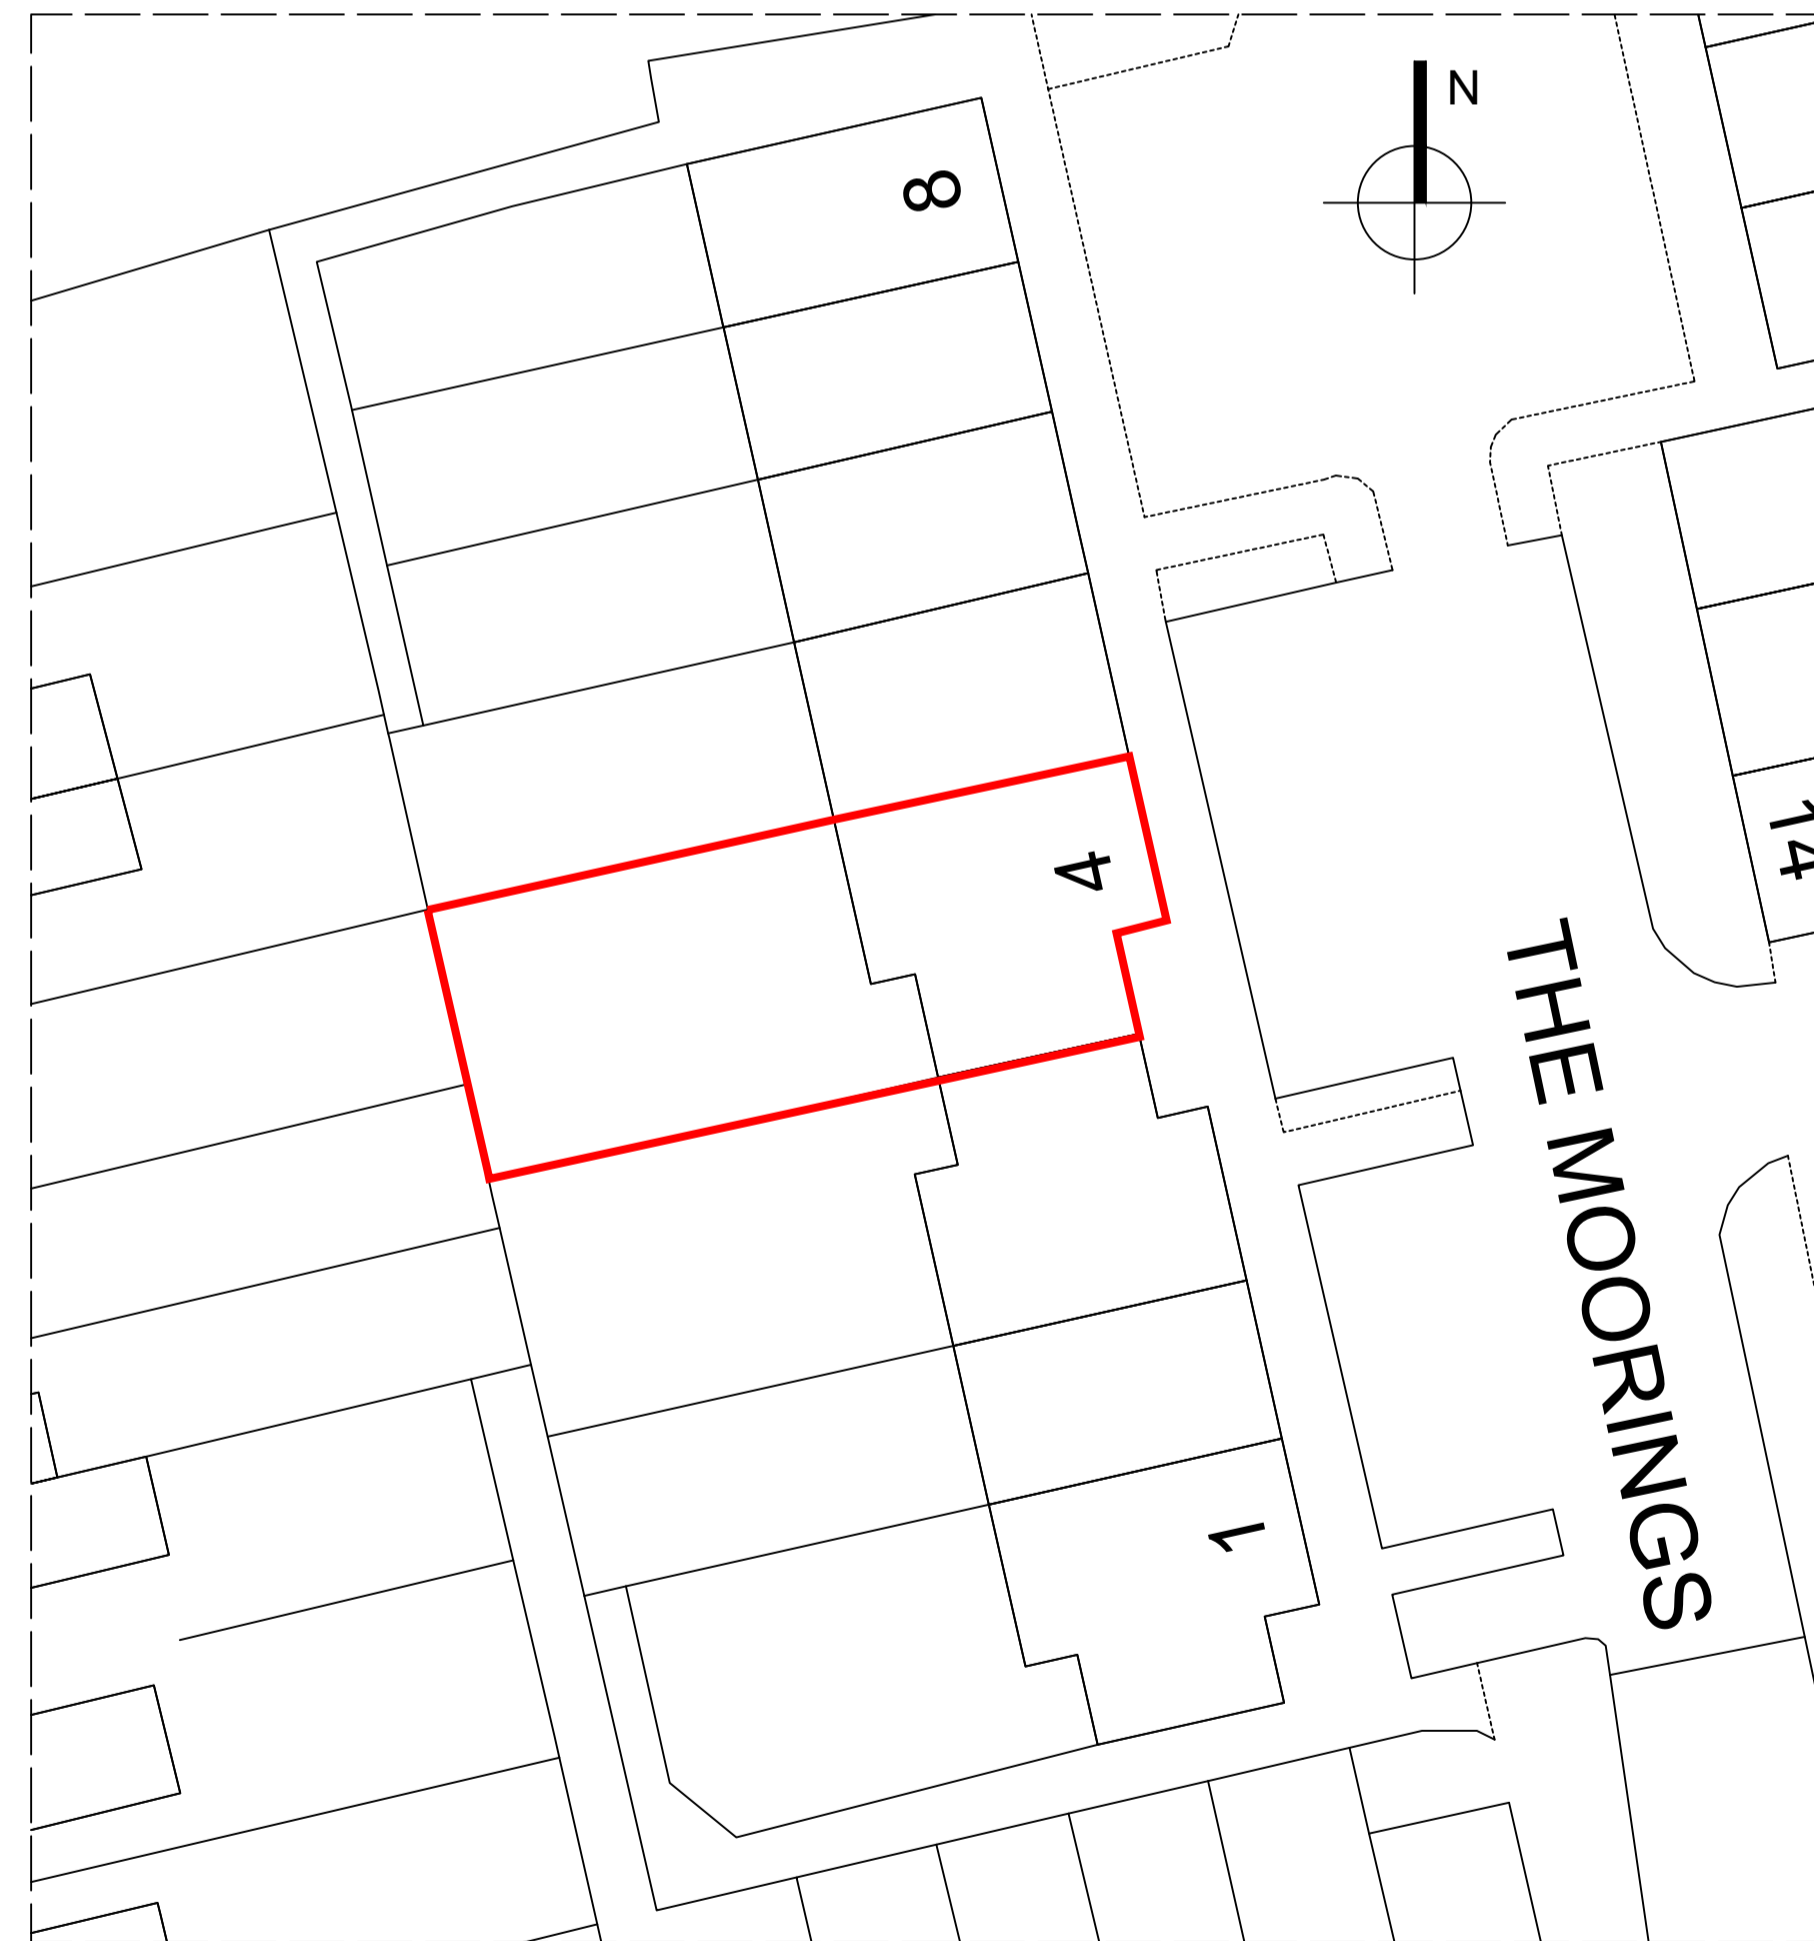

PROPOSED SITE PLAN
 scale 1:200

LINEAR SCALE 1:1250
 0 12.5m 25m 37.5m 50m 62.5m 75m 87.5m 100m 112.5m 125m
 0 1 2 3 4 5 6 7 8 9 10



ADDRESS	4 THE MOORINGS BISHOPS STORTFORD HERTS CM23 3DQ			
	PROJECT	FRONT AND REAR EXTENSION(S)		
SCALE		AS SHOWN	DWG NO PLN23-10020	PAGE 03
DRAWN	K. MILLER	DATE	DECEMBER-2023	

THESE DRAWINGS ARE PRODUCED TO OBTAIN PLANNING AND BUILDING REGULATIONS APPROVAL ONLY AND COPYWRITE OF THE DESIGNER, ALL DIMENSION TO BE CHECKED ON SITE.