



LINEAR SCALE 1:50 & 1:100  
 1:100 0 1 2 3 4 5 6 7 8 9 10m  
 5m  
 1:50 0 1 2 3 4 5 6 7 8 9 10m  
 5m

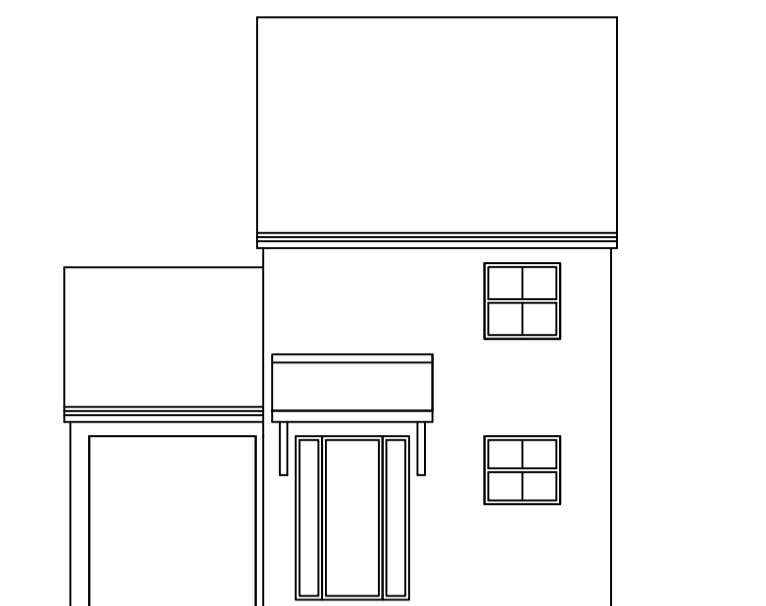


EXISTING FRONT ELEVATION  
 (scale 1:100)




EXISTING REAR ELEVATION  
 (scale 1:100)

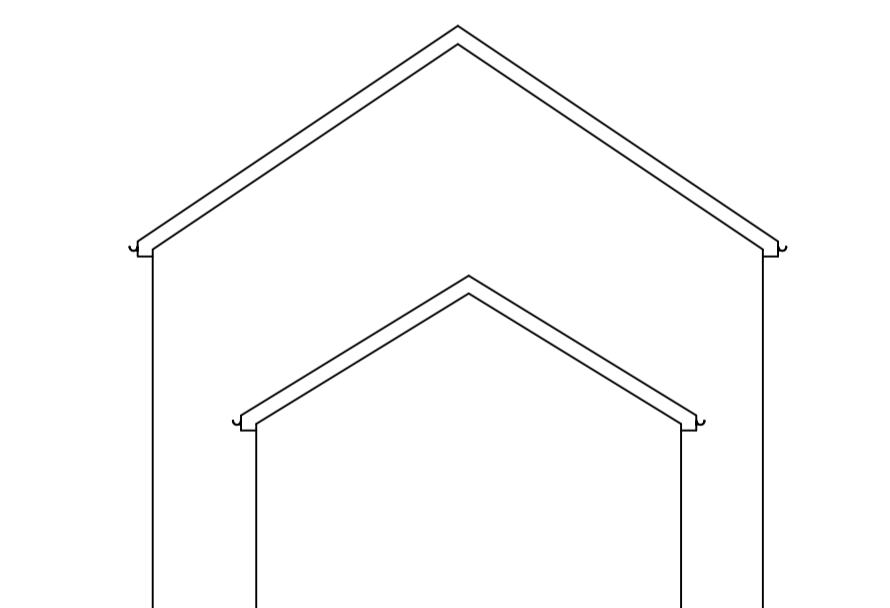


EXISTING FRONT ELEVATION  
 (scale 1:100)

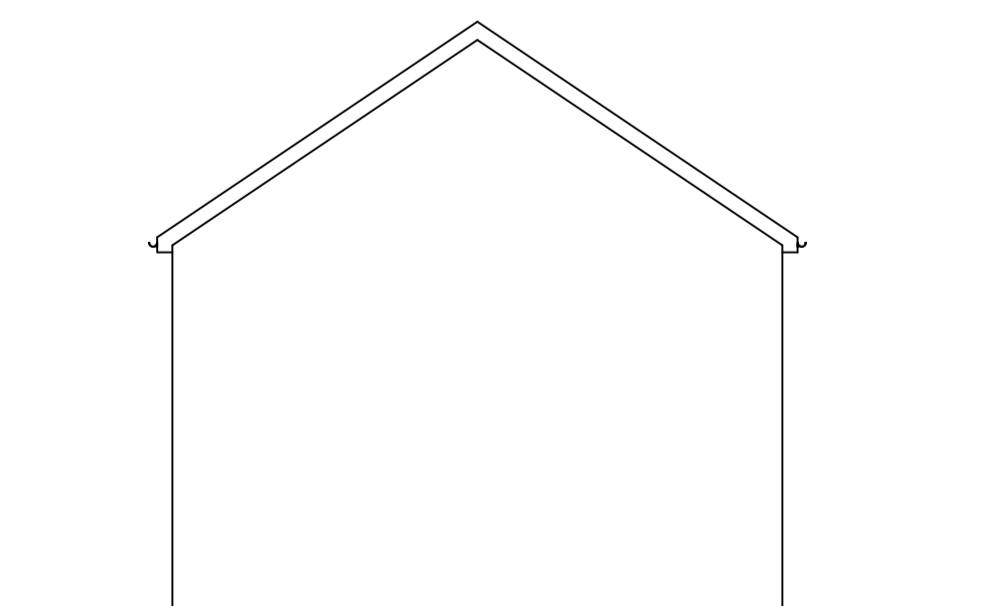

EXISTING SIDE ELEVATION  
 (scale 1:100)

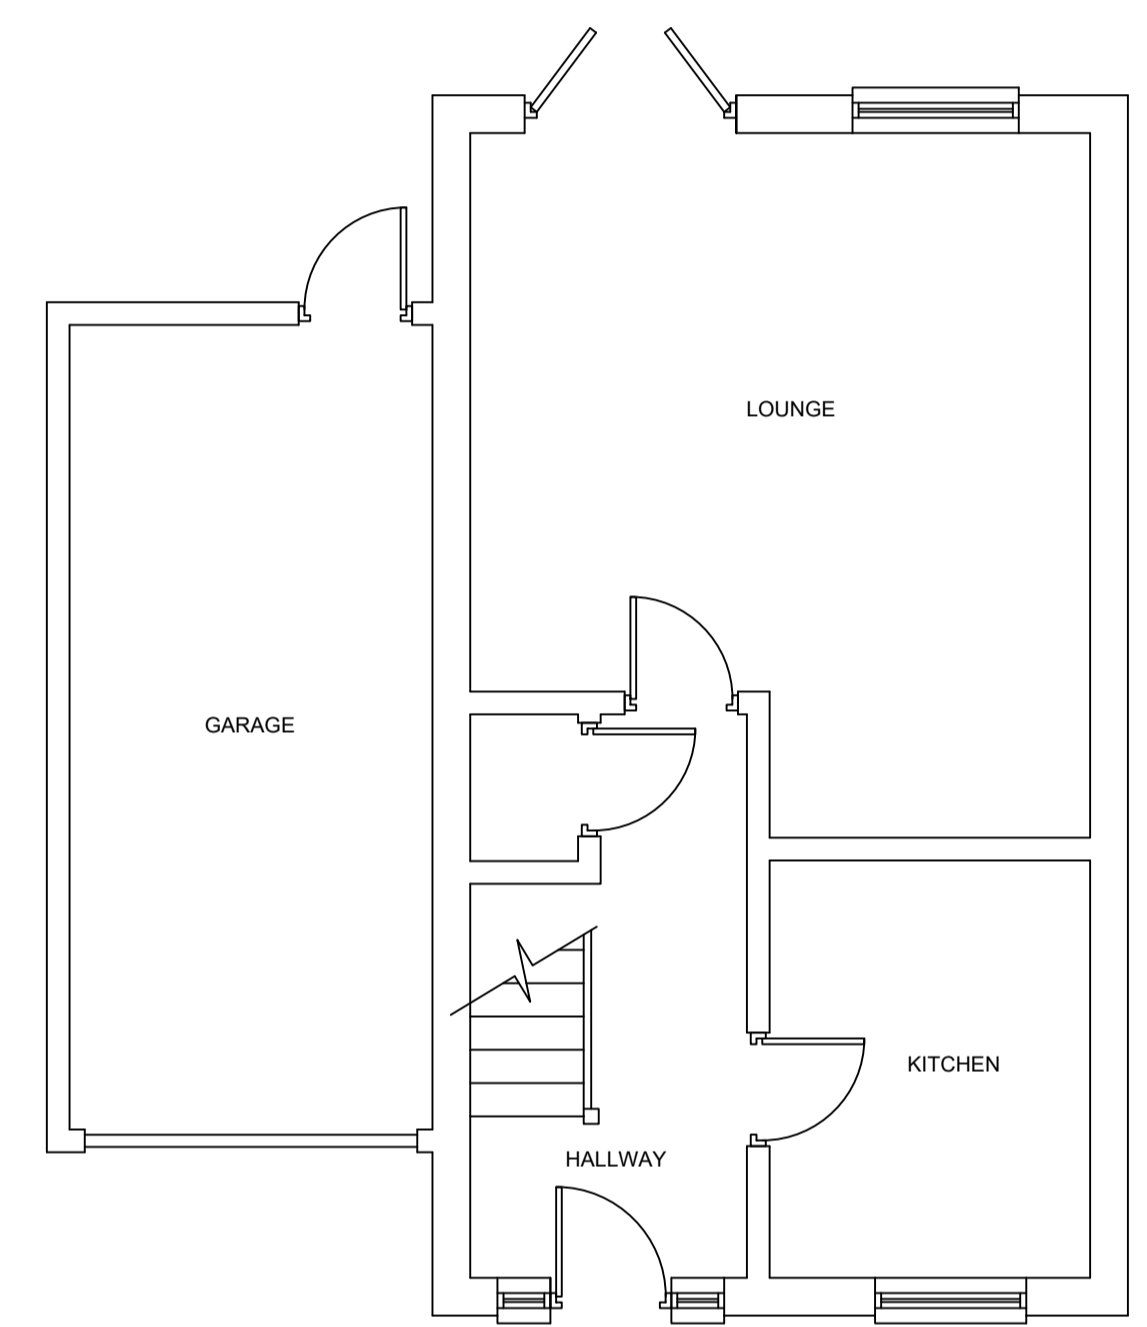

EXISTING FLOOR PLAN  
 (scale 1:50)

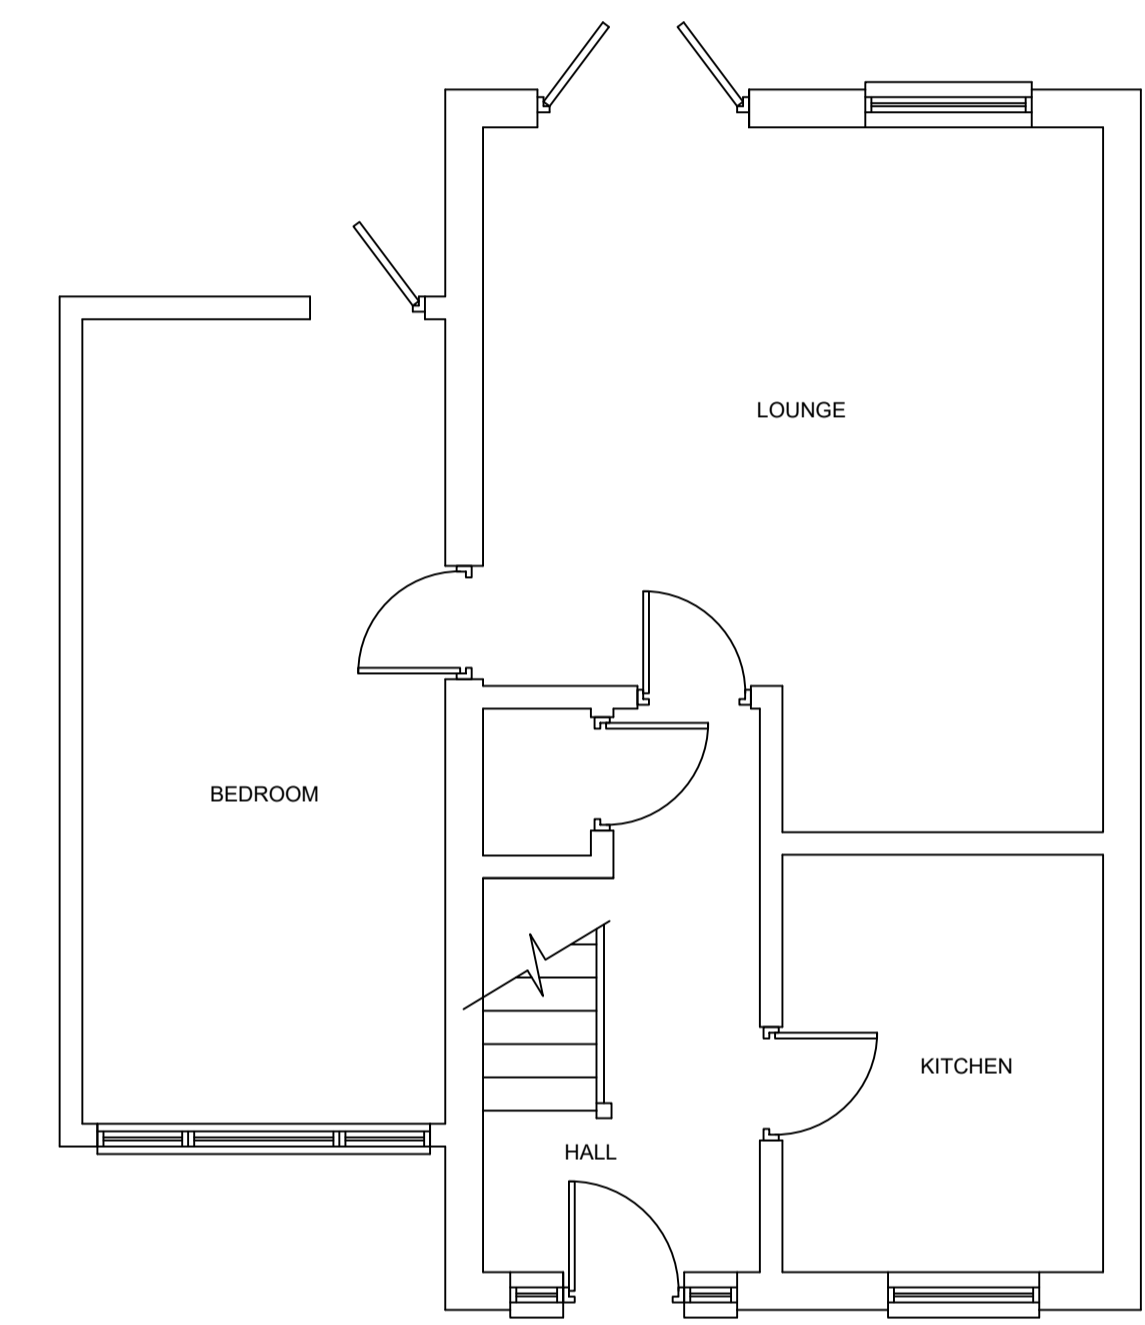

PROPOSED FLOOR PLAN  
 (scale 1:50)



|         |                                                          |        |               |         |
|---------|----------------------------------------------------------|--------|---------------|---------|
| ADDRESS | 4 THE MOORINGS<br>BISHOPS STORTFORD<br>HERTS<br>CM23 3DQ |        |               |         |
| PROJECT | GARAGE CONVERSION                                        |        |               |         |
| SCALE   | AS SHOWN                                                 | DWG NO | PLN23-10020   | PAGE 01 |
| DRAWN   | K. MILLER                                                | DATE   | DECEMBER-2023 | REV D   |

THESE DRAWINGS ARE PRODUCED TO OBTAIN PLANNING AND BUILDING REGULATIONS APPROVAL ONLY AND COPYRIGHT OF THE DESIGNER, ALL DIMENSION TO BE CHECKED ON SITE.