



PROPOSED REAR ELEVATION
(scale 1:50)

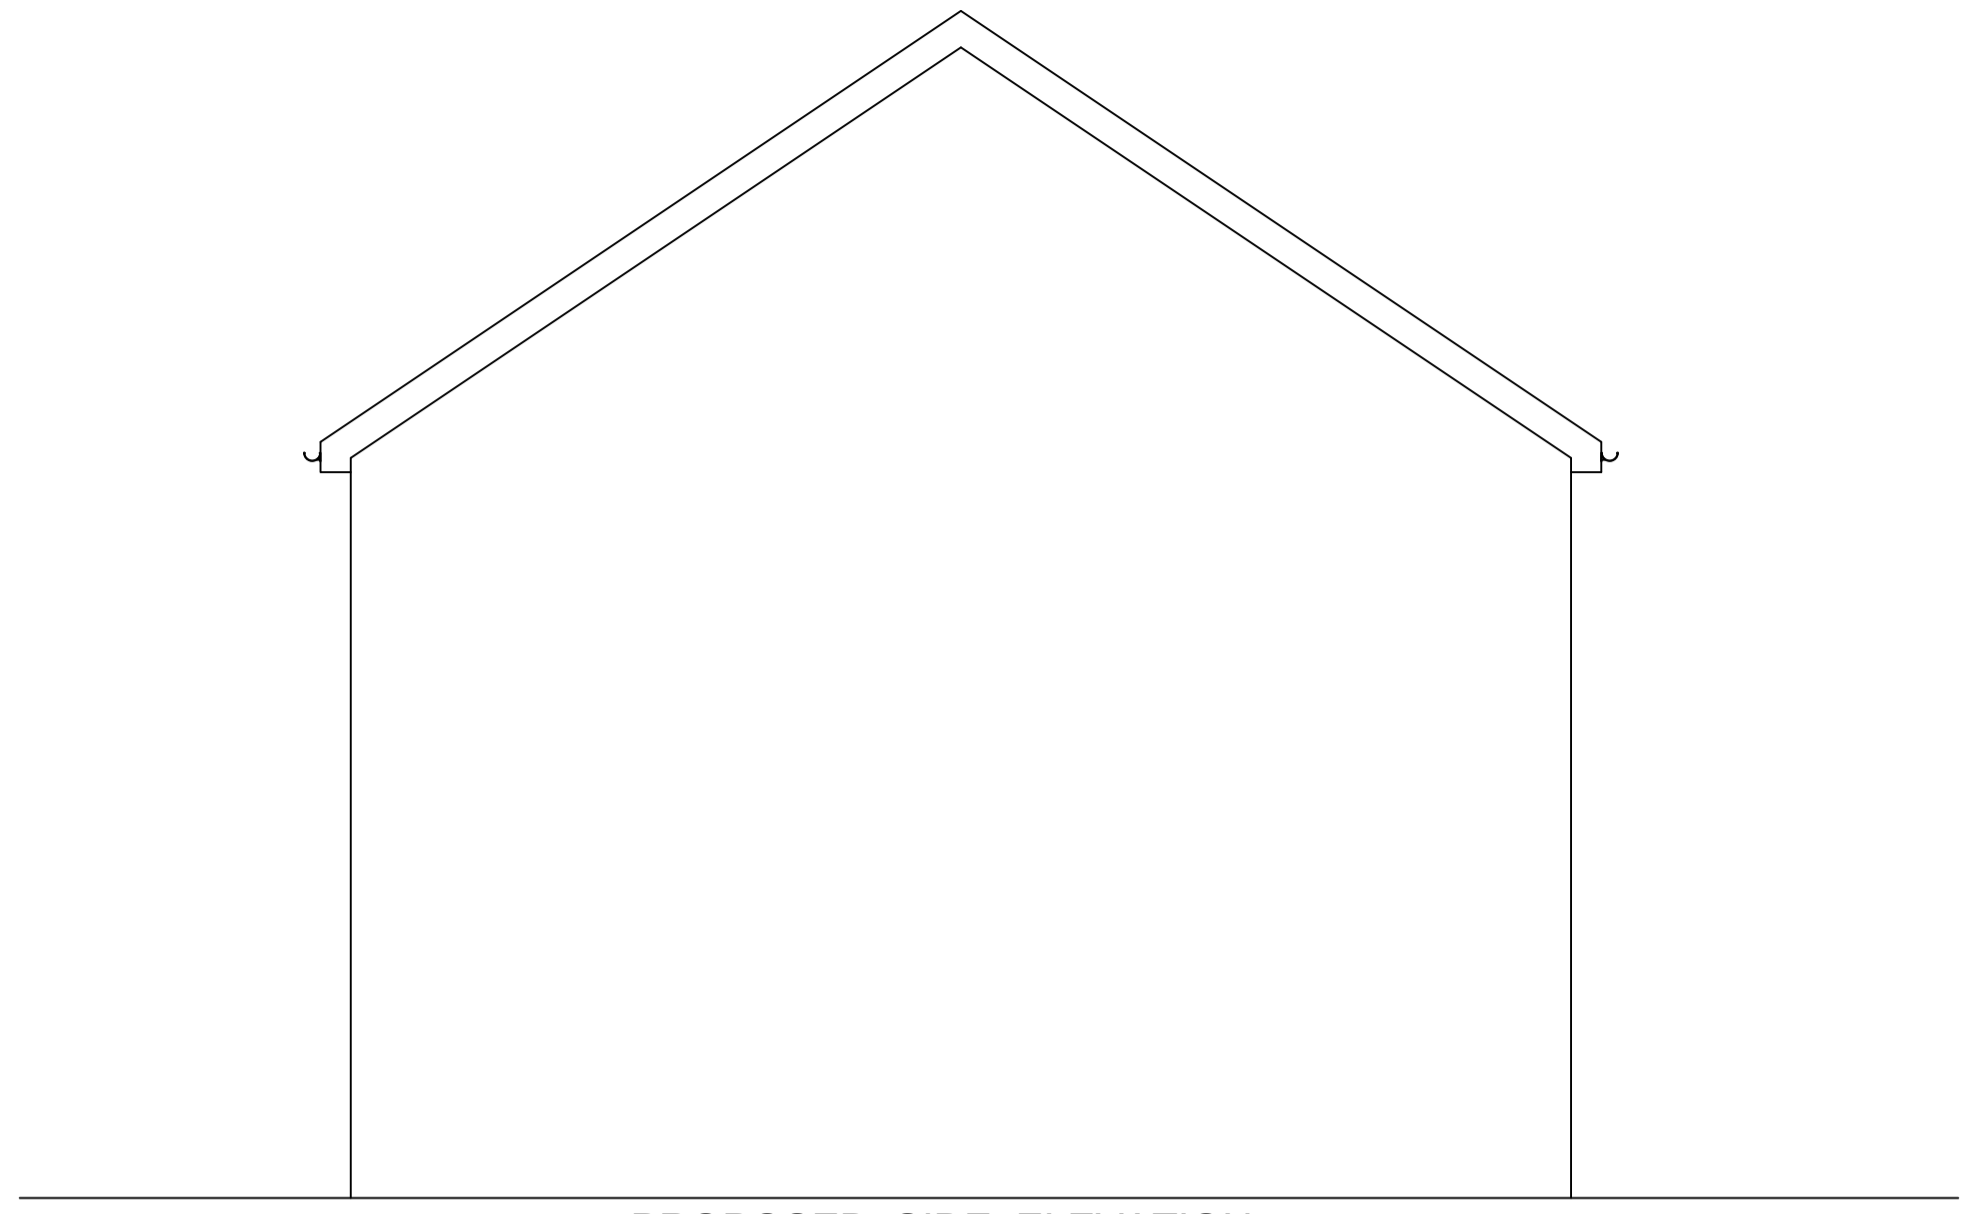

PROPOSED SIDE ELEVATION
(scale 1:50)



PROPOSED FRONT ELEVATION
(scale 1:50)

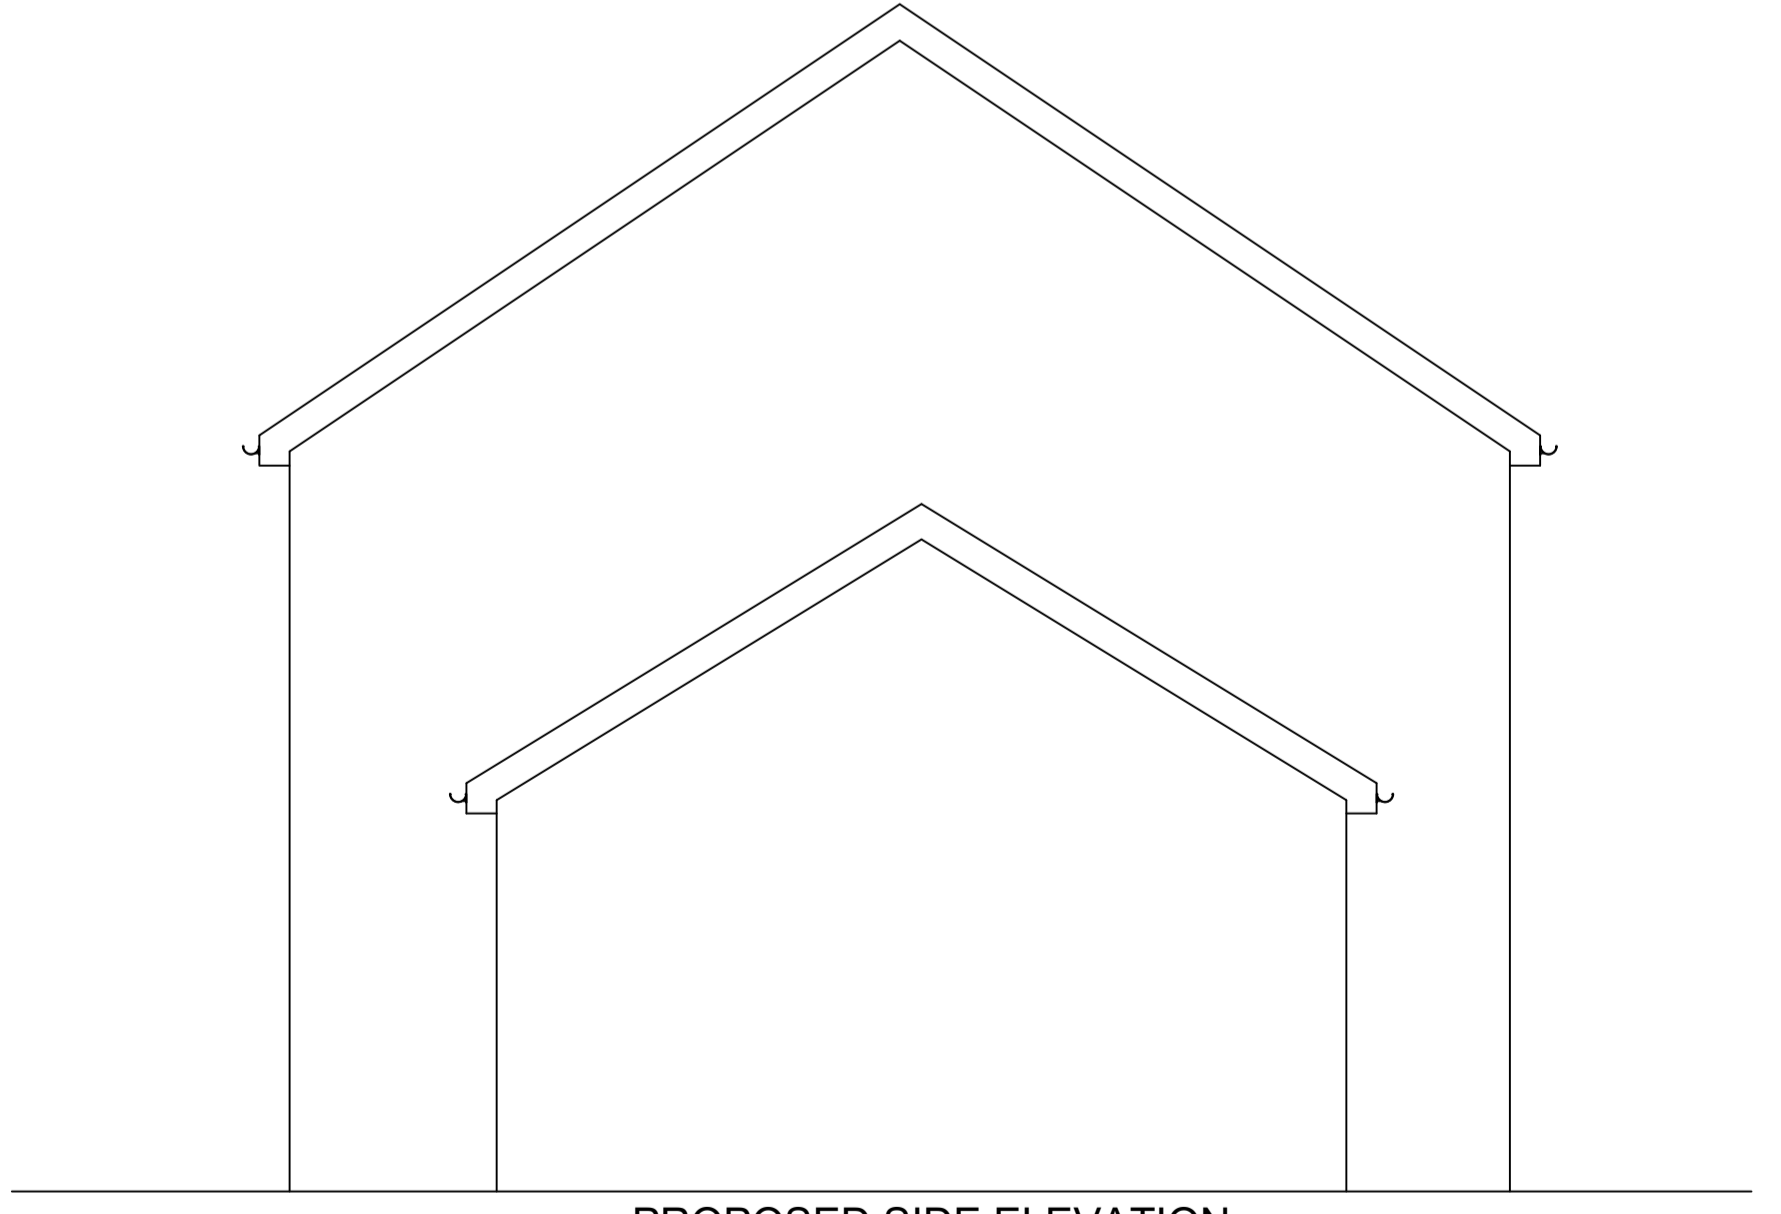

PROPOSED SIDE ELEVATION
(scale 1:50)



ADDRESS	4 THE MOORINGS BISHOPS STORTFORD HERTS CM23 3DQ				
PROJECT	GARAGE CONVERSION				
SCALE	AS SHOWN	DWG NO	PLN23-10020	PAGE	02
DRAWN	K. MILLER	DATE	DECEMBER-2023	REV	D

THESE DRAWINGS ARE PRODUCED TO OBTAIN PLANNING AND BUILDING REGULATIONS APPROVAL ONLY AND COPYRIGHT OF THE DESIGNER, ALL DIMENSION TO BE CHECKED ON SITE.