




FRONT ELEVATION 1:100

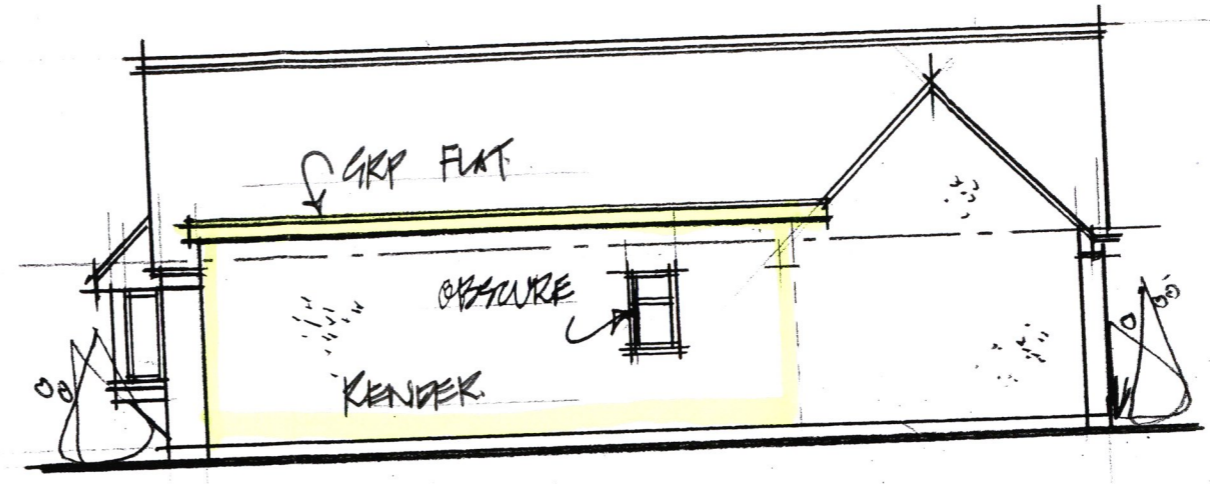

RIGHT SIDE

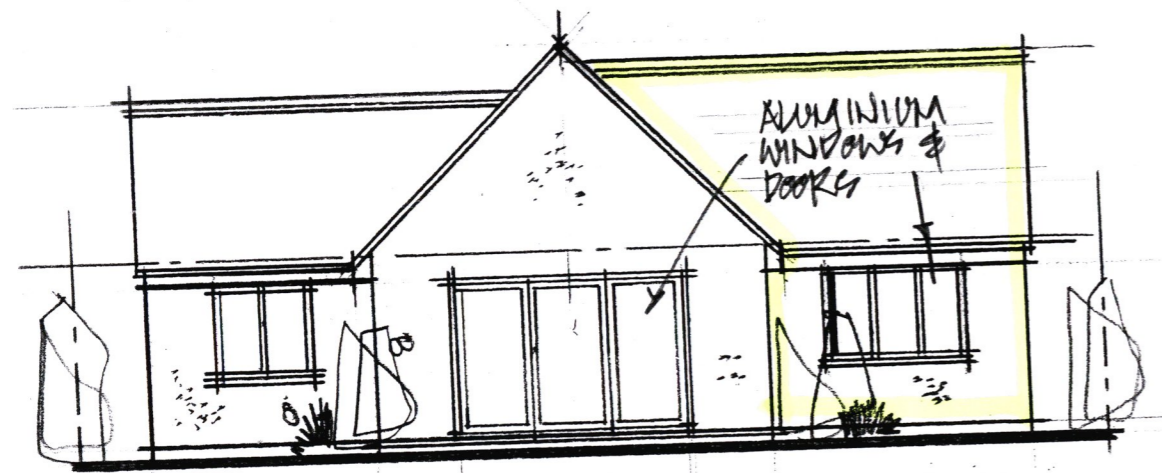


REAR ELEVATION

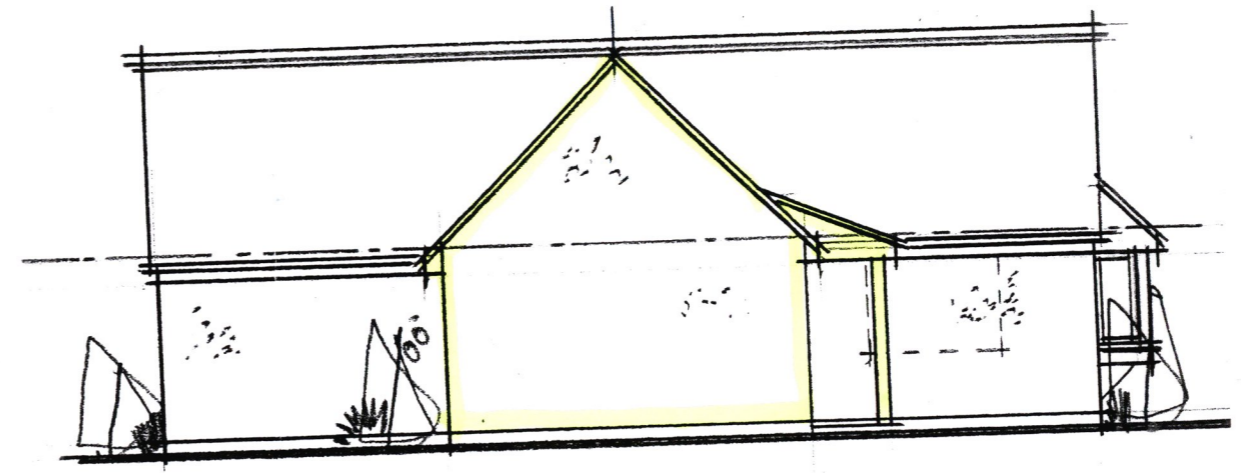

LEFT SIDE

PRINT @ A3 SHEET SIZE


JOB TITLE BELHECHLE HIGH ST GE CAMPFORD		
DRAWING TITLE EXISTING AND PROPOSED ELEVATIONS		
REVISIONS		
SCALE 1:100 1:200	DATE 20/12/13	DRAWN
DRAWING NO.		
LP 1123.02		

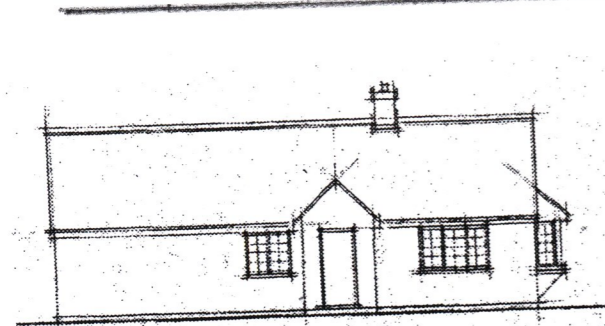


LEFT SIDE



FRONT

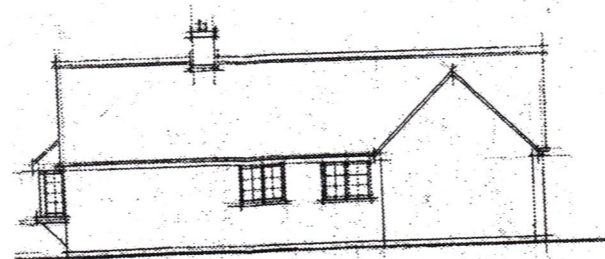

RIGHT SIDE

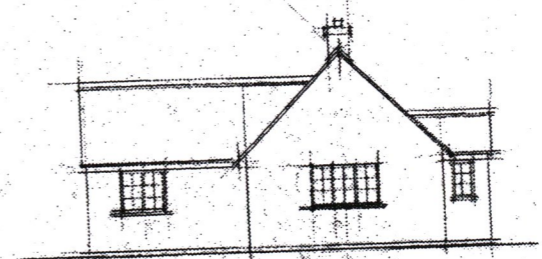

REAR

EXISTING ELEVATIONS 1:200

