



PROPOSED FRONT ELEVATION

SCALE | 1:50

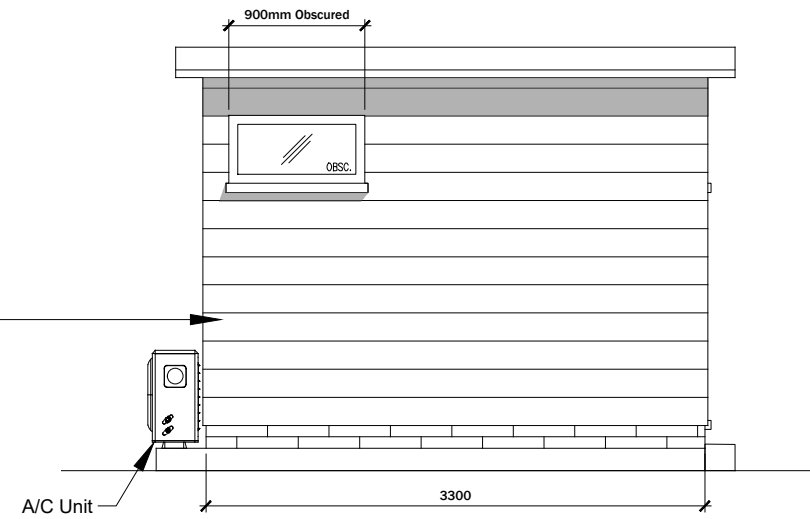


PROPOSED LEFT ELEVATION

SCALE | 1:50

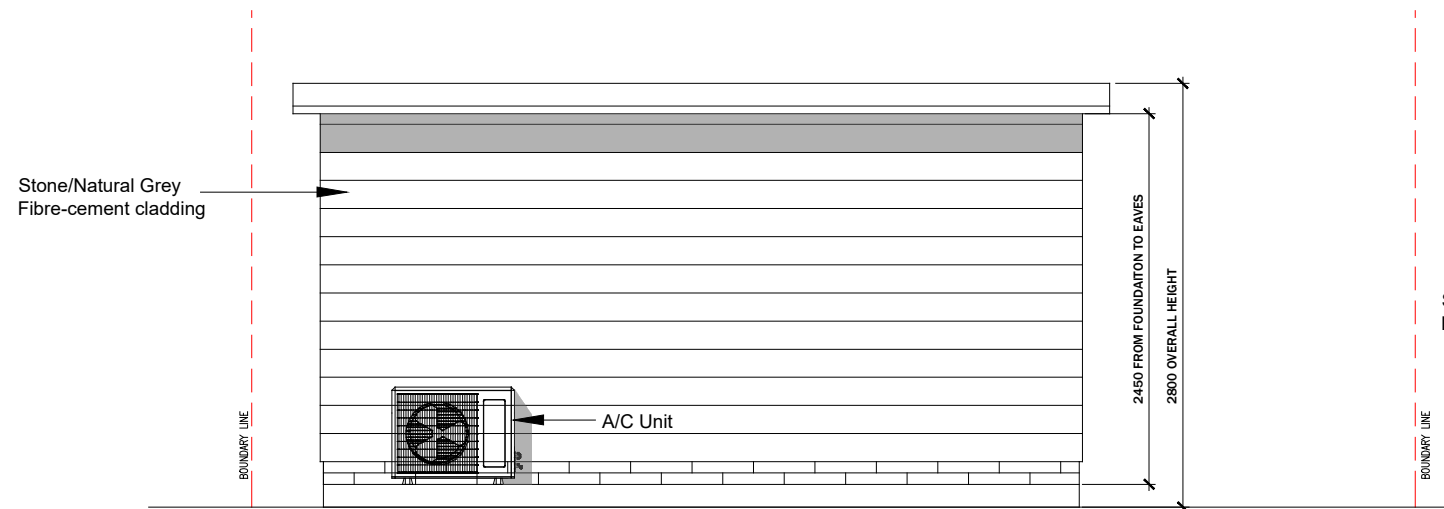

PROPOSED REAR ELEVATION

SCALE | 1:50

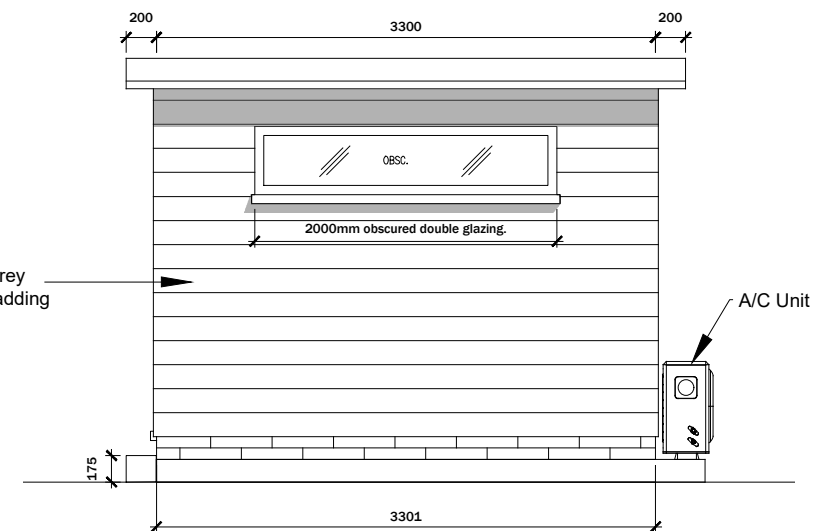

PROPOSED RIGHT ELEVATION

SCALE | 1:50

NOTES:

REV	DATE	DETAILS	CHKD
-	-	-	-

**PLANNING**

DRAWN BY: OTP CHECKED BY: -

SCALE: 1:50 DATE: 25.09.2023

DRAWING NUMBER: AA102-36-3DL

DRAWING TITLE: ELEVATIONS

PROJECT ADDRESS:

**A3**

36 TRESILLIAN WAY  
WOKING  
SURREY  
GU21 3DL



T: +44 75390 43451 | E: contact@5x5studio.com | W: www.5x5studio.com  
5X5 STUDIO LTD | 37 TRESILLIAN WAY, WOKING, GU21 3DL | ©2023

