


1 GROUND FLOOR PLAN
SCALE | 1:50

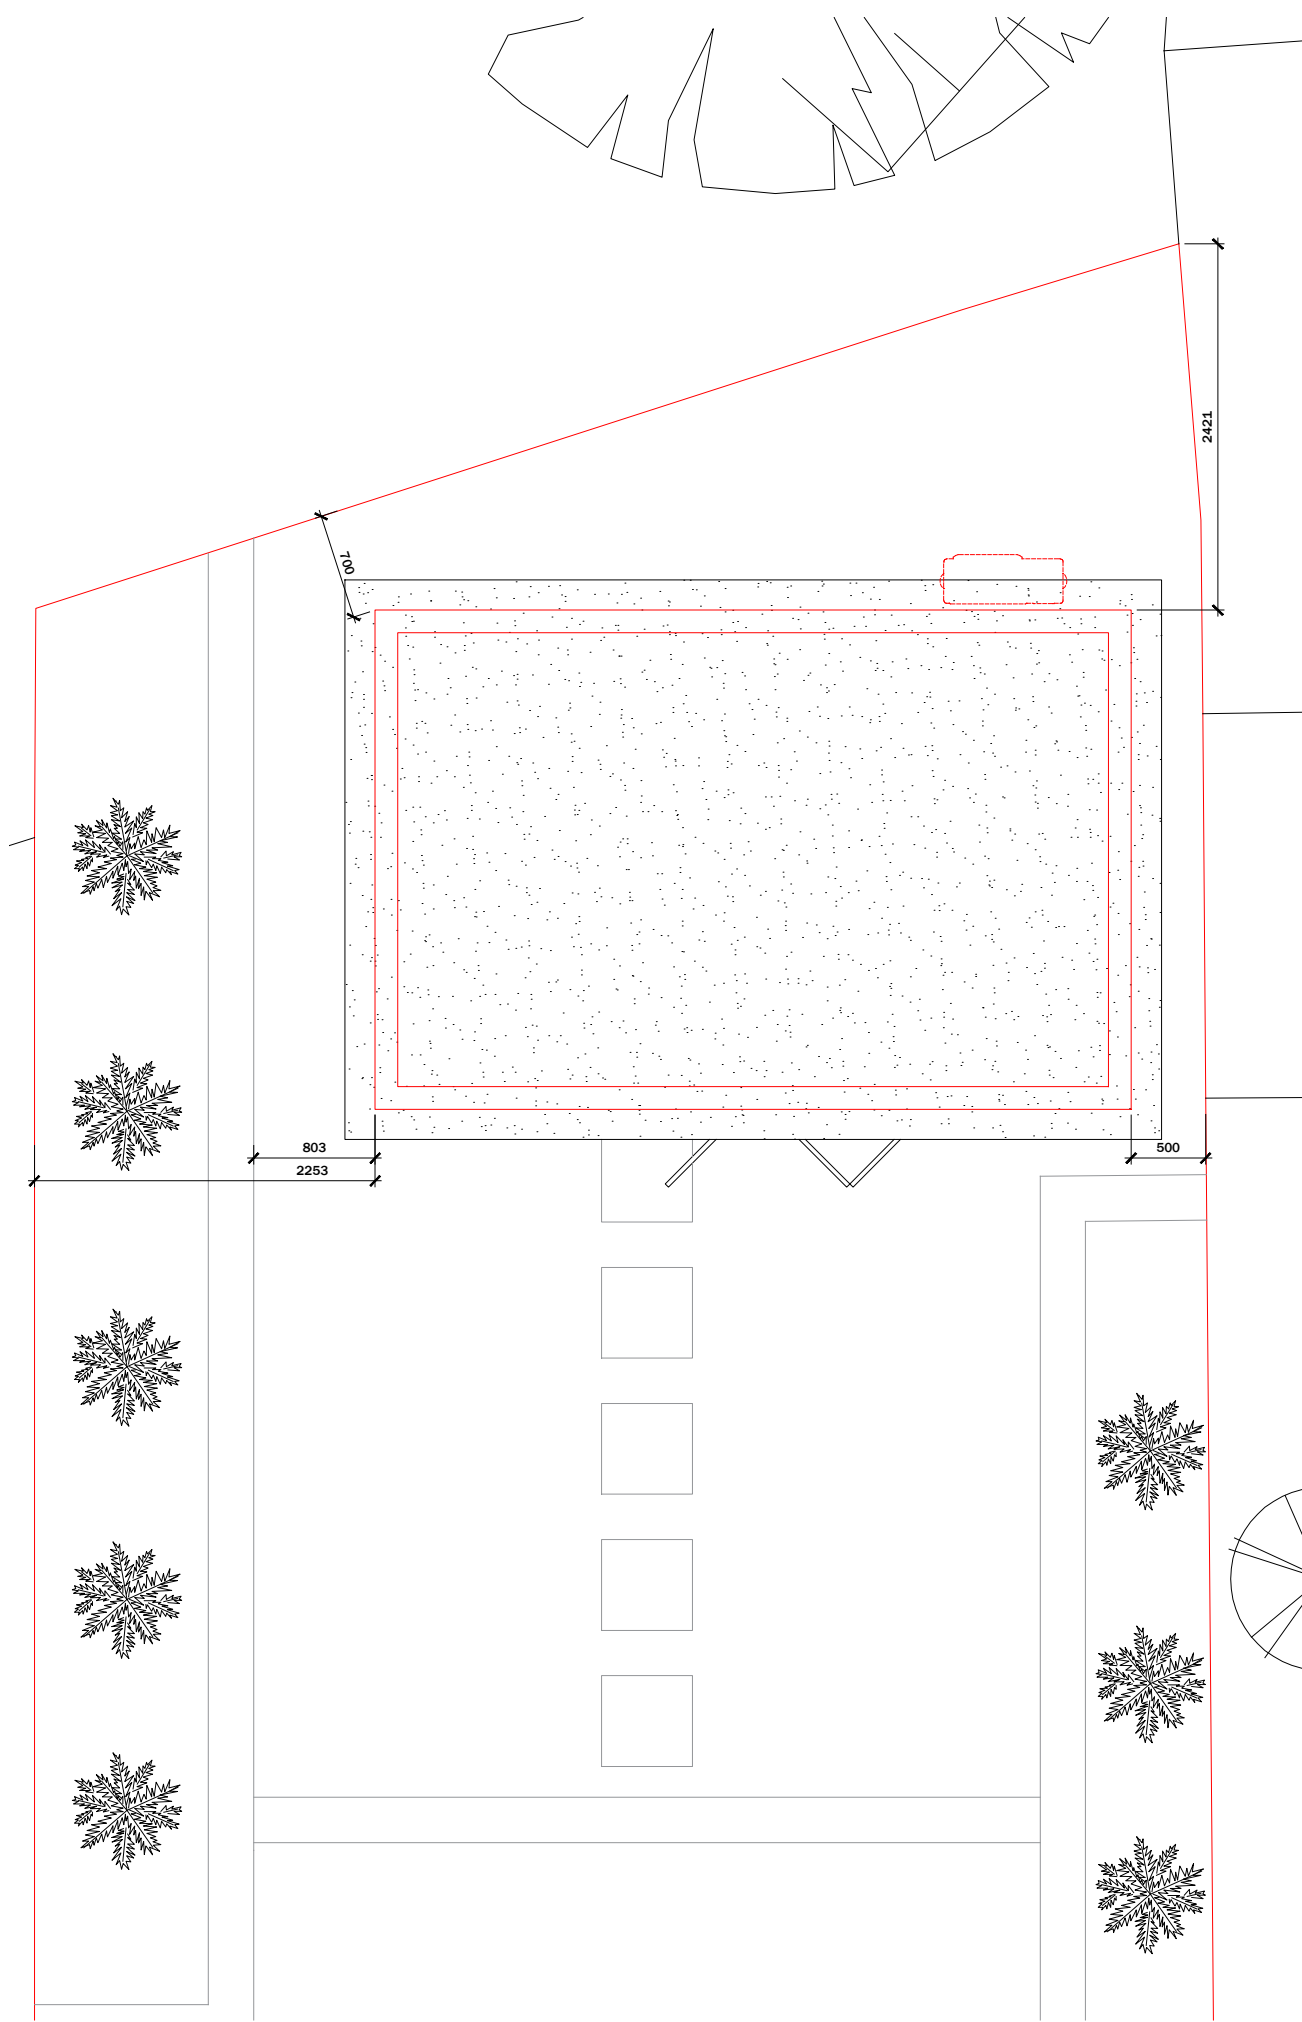

2 ROOF PLAN
SCALE | 1:50

NOTES:

REV	DATE	DETAILS	CHKD
-	-	-	-

PLANNING

DRAWN BY: OTP CHECKED BY: -
 SCALE: 1:50 DATE: 25.09.2023
 DRAWING NUMBER: AA101-36-3DL
 DRAWING TITLE: GROUND AND ROOF PLAN
 PROJECT ADDRESS: 36 TRESILLIAN WAY
 WOKING
 SURREY
 GU21 3DL

A3



T: +44 75390 43451 | E: contact@5x5studio.com | W: www.5x5studio.com
 5X5 STUDIO LTD | 37 TRESILLIAN WAY, WOKING, GU21 3DL | ©2023