


Profiled concrete roof tiles  
to match existing

2no. velux rooflights

White framed upvc windows  
to match existing

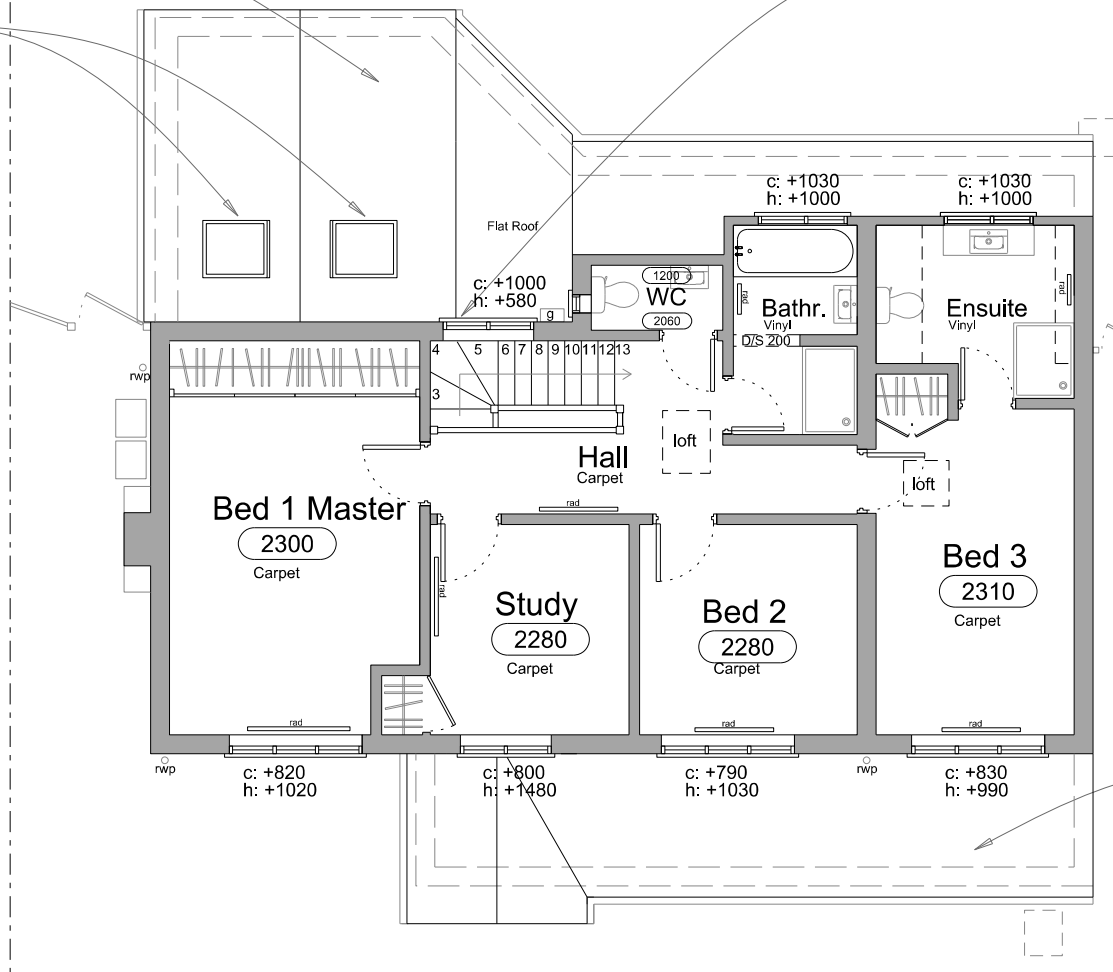

Profiled concrete roof tiles  
to match existing

### PROPOSED FIRST FLOOR PLAN



SCALE 1:100 @A3



# 36 RAMBLING WAY

36 Rambling Way  
Potten End  
HP42SF

FOR Mr & Mrs Dunne

PROPOSED FIRST FLOOR PLAN

1:100@A3    NOV '23    DRAWN    CHECKED

DEPE    06    -

**BLACKWOOD - ARCHITECTS**

3 Carrera House  
Merlin Centre  
Gatehouse Close  
Aylesbury HP19 8DP  
Tel: 01296 399959