


PROPOSED GROUND FLOOR PLAN
SCALE 1:100



PROPOSED FRONT ELEVATION
SCALE 1:100

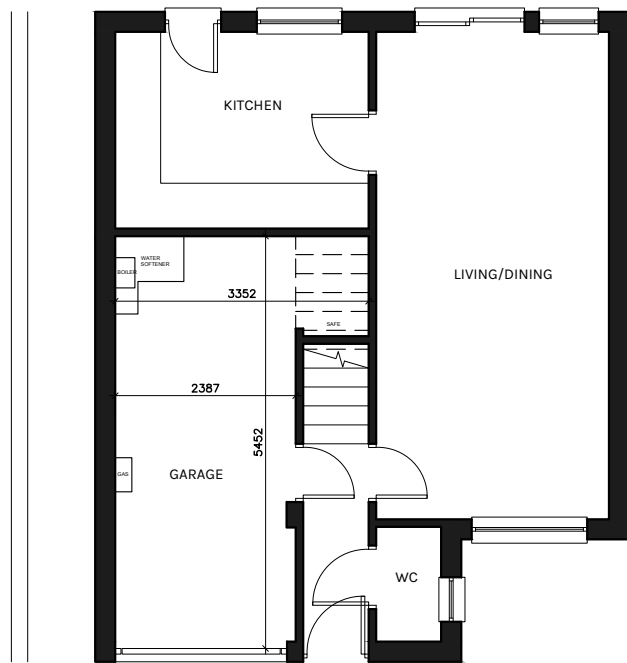


EXISTING GROUND FLOOR PLAN
SCALE 1:100



EXISTING FRONT ELEVATION
SCALE 1:100



RK DESIGN STUDIO
www.rkds.co.uk
info@rkds.co.uk

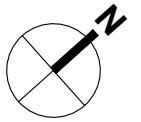

DRAWING REVISION

REV	DATE	NOTE
A	06.12.23	Planning Issue

KEY

- Existing Wall
- Demolition
- Proposed Wall

PROJECT

12 Fernyhurst Avenue
Southampton SO16 8DR

DRAWING TITLE

Existing & Proposed Drawings

SCALE 1:100@A3 DATE DRAWN 06.12.2023

DRAWN BY RK CHECKED BY RK

JOB NUMBER 2215 STATUS Planning

DRAWING NUMBER 2215_010 REV A



DO NOT SCALE - ALL DIMENSIONS TO BE CHECKED ON SITE
DRAWING IS COPYRIGHT