




Existing A-A Section

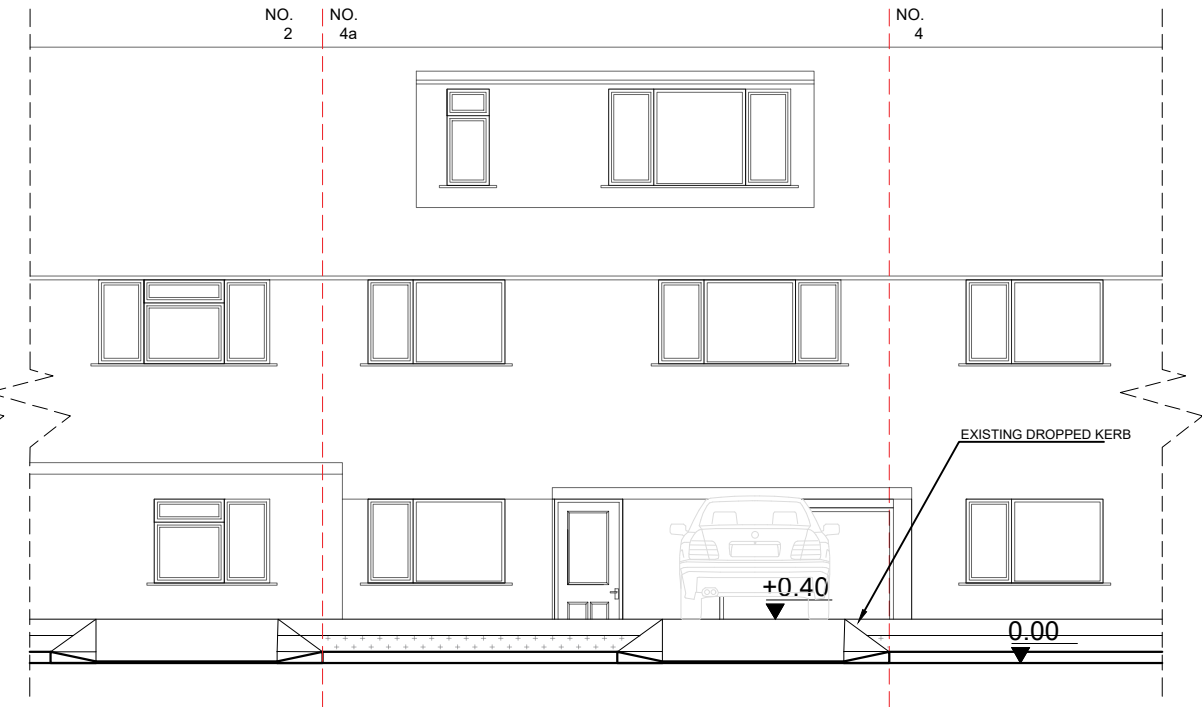

Existing North Elevation

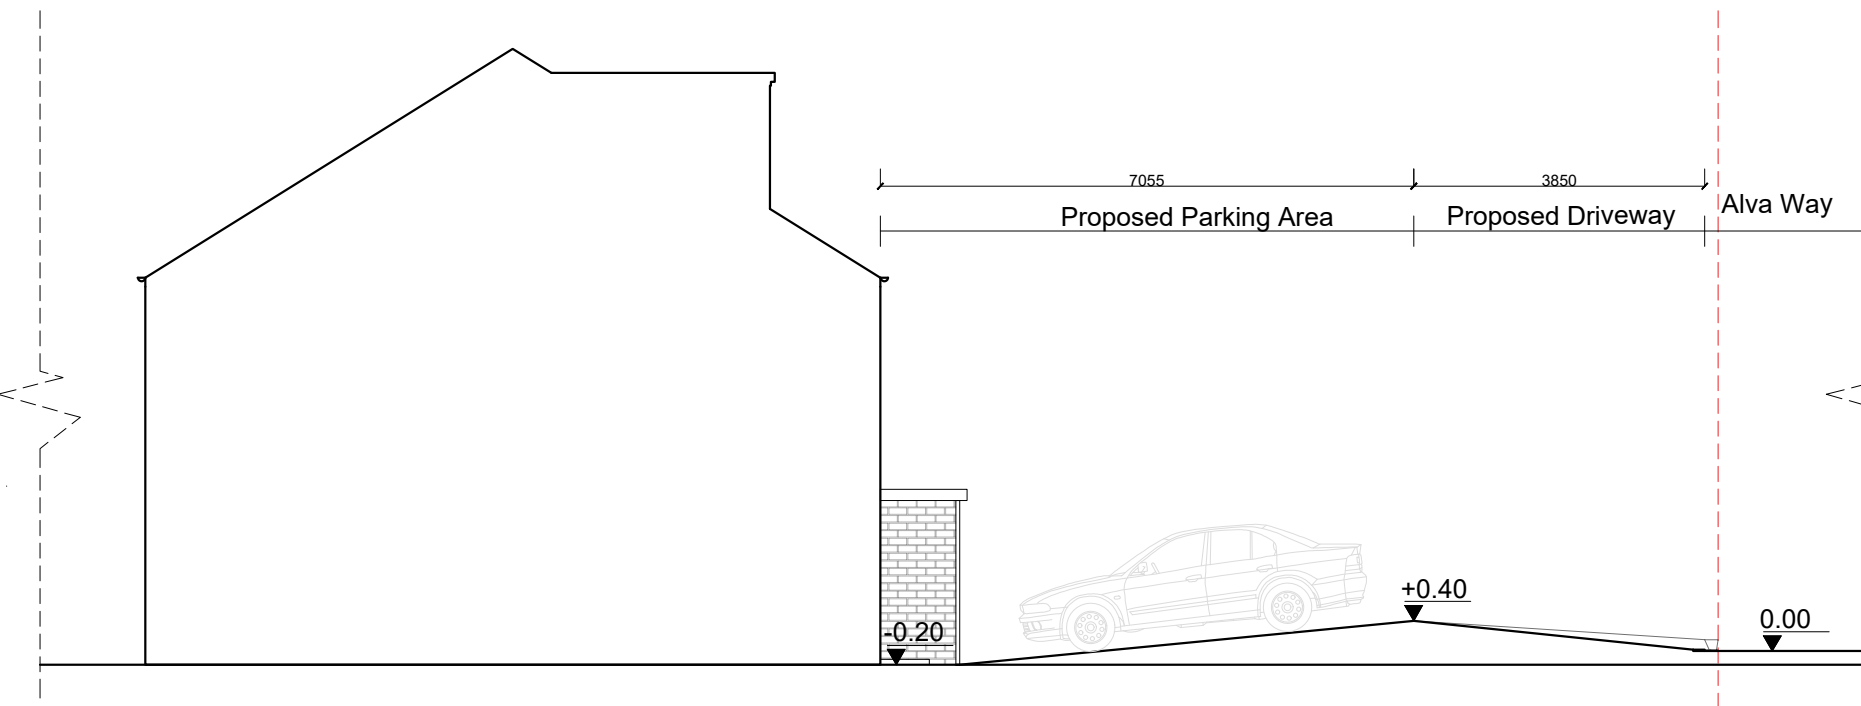


Proposed A-A Section

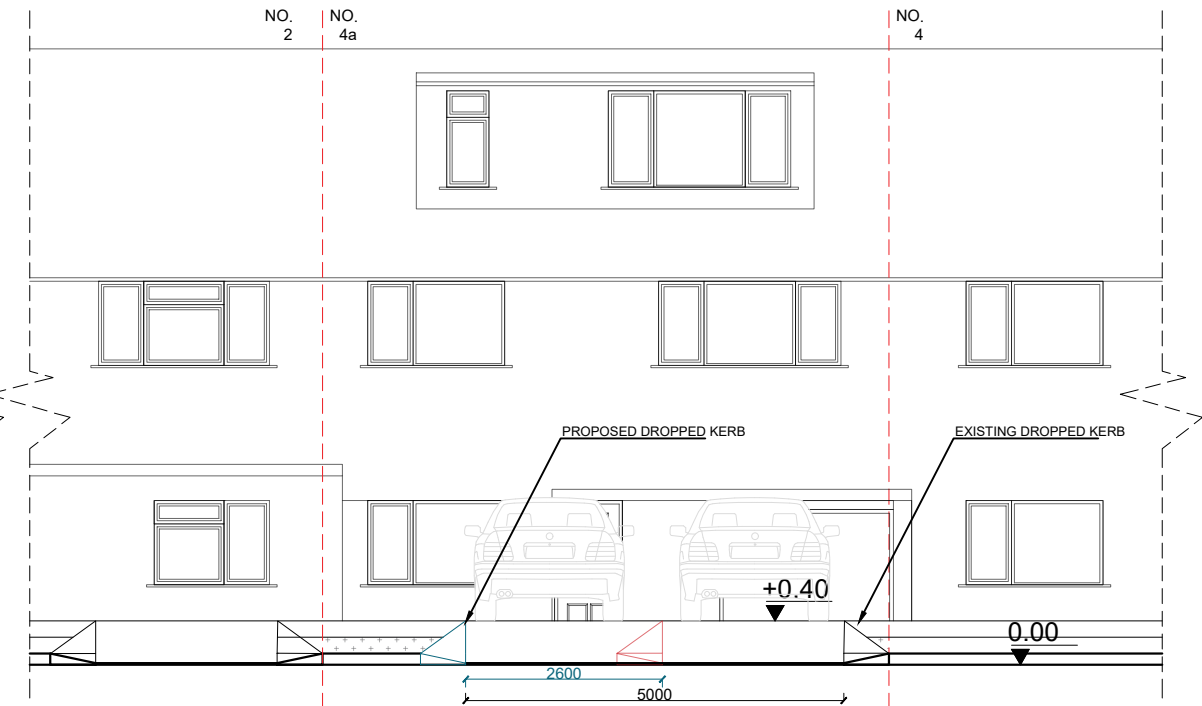

Proposed North Elevation

Any dimensions shown should be checked on site and discrepancies reported to the Architect prior to construction. Designs are not coordinated with engineer projects. Do not scale for construction purposes.

 

Existing Proposed

Drawing Name
Existing And Proposed Elevations And Sections
Project Address
4a Alva Way, Watford, WD19 5ED
Drawing No.
4aAlvaWay_
Elevations And Sections_V2

Scale 1/100 at A3	Drawing No. 01
Designer BB	Revision V2
Date 21.11.2023	



Planning By Design Ltd
www.planning-by-design.co.uk
hello@planning-by-design.co.uk