



Existing Roof Plan

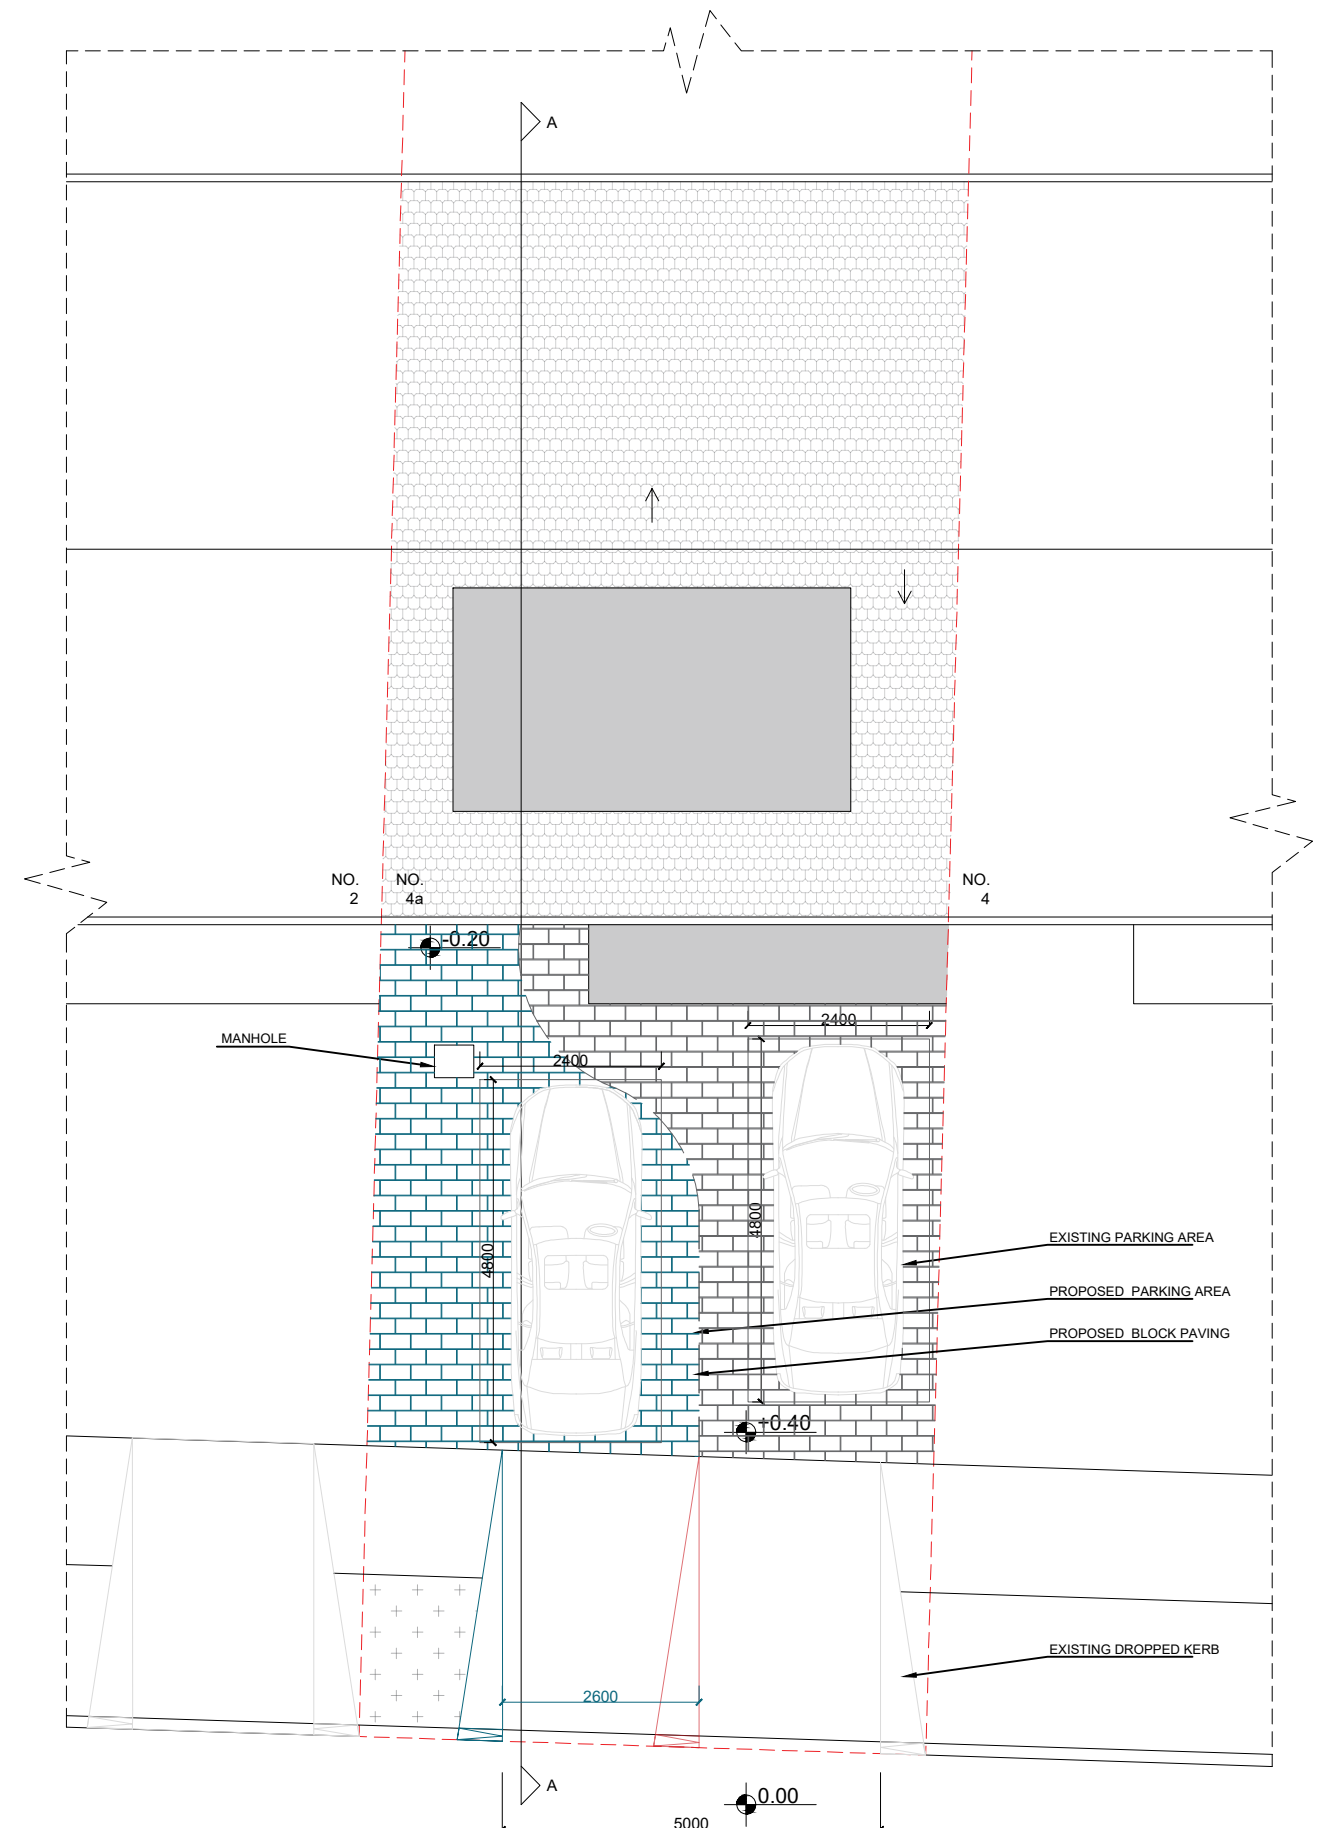

Proposed Roof Plan

Any dimensions shown should be checked on site and discrepancies reported to the Architect prior to construction. Designs are not coordinated with engineer projects. Do not scale for construction purposes.

 

Existing Proposed

Drawing Name
Existing And Proposed Plans
Project Address
4a Alva Way, Watford, WD19 5ED
Drawing No.
4aAlvaWay_
Plans_V2

Scale
1/100 at A3
Designer
BB
Date
21.11.2023

Drawing No.
01
Revision
V2



Planning By Design Ltd
www.planning-by-design.co.uk
hello@planning-by-design.co.uk