

EXISTING SOUTH ELEVATION

Scale 1:100@A1



EXISTING EAST ELEVATION

Scale 1:100@A1


EXISTING WEST ELEVATION

Scale 1:100@A1




EXISTING GROUND FLOOR PLAN

Scale 1:100@A1

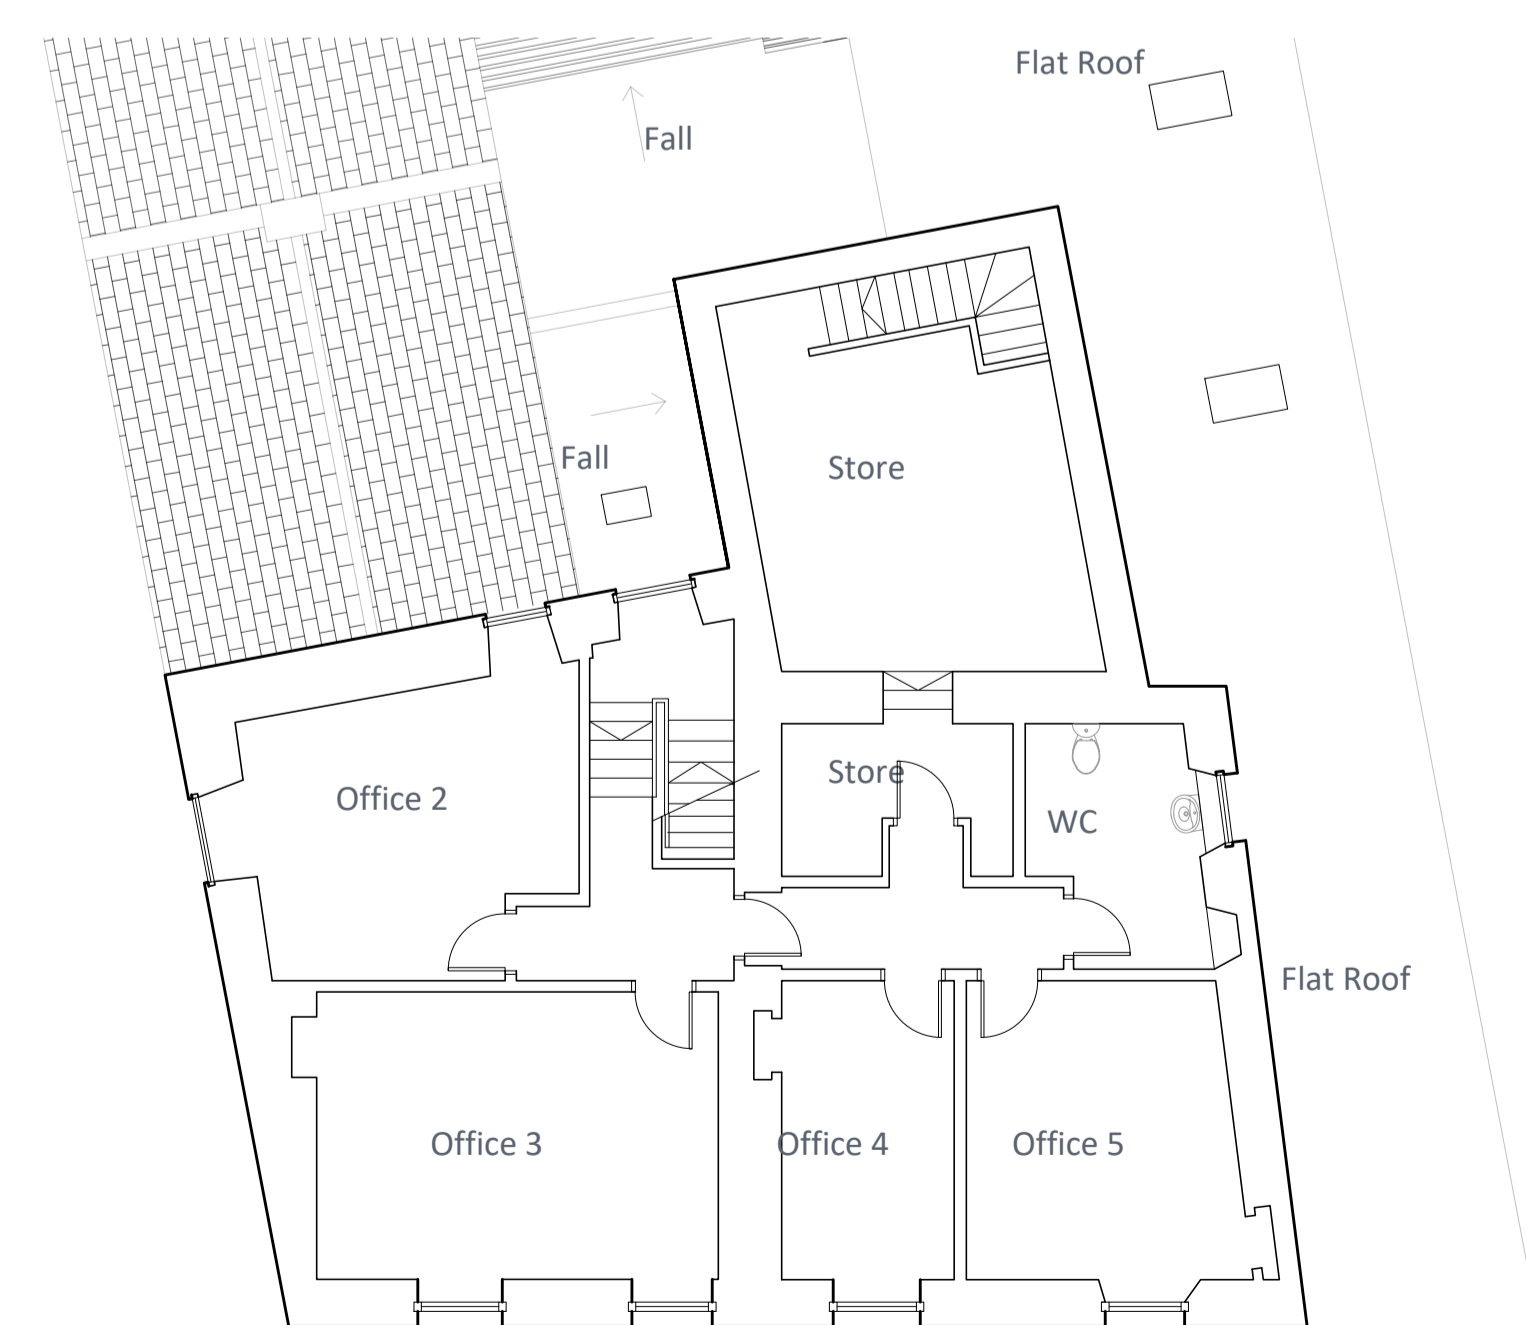



EXISTING FIRST FLOOR PLAN

Scale 1:100@A1

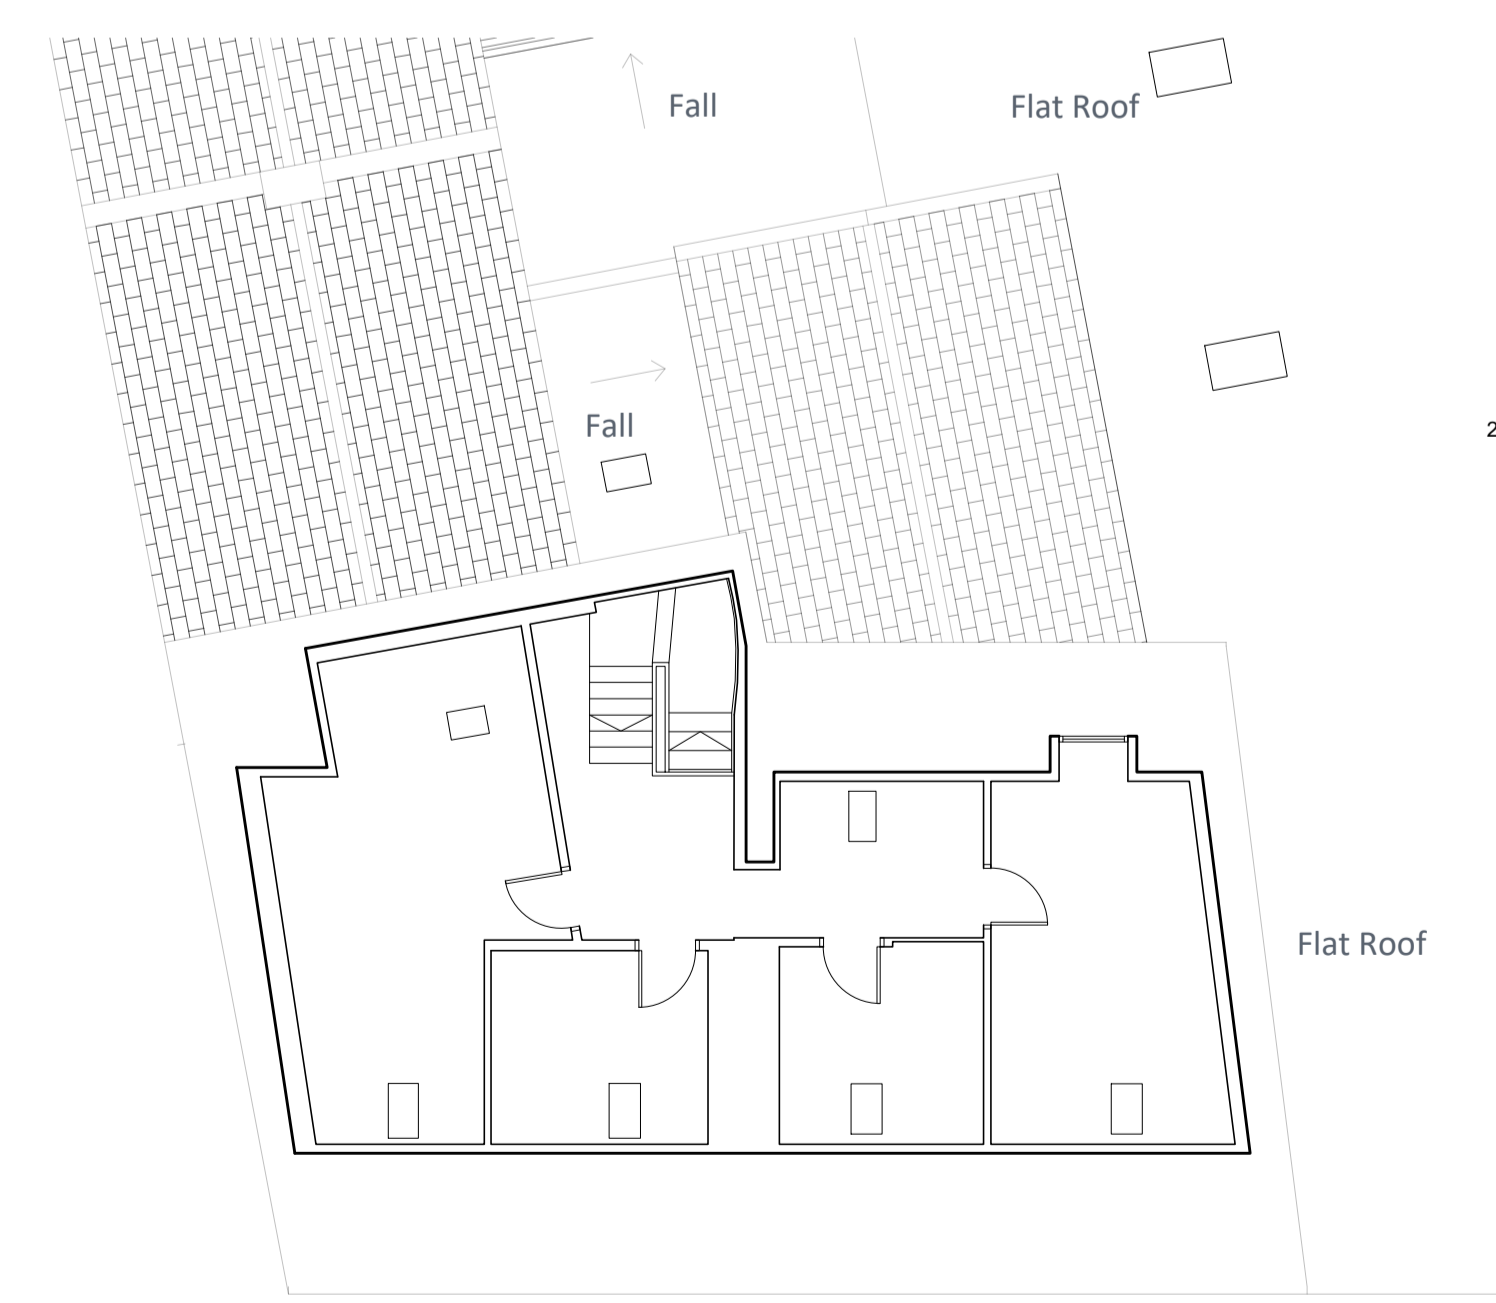

EXISTING SECOND FLOOR PLAN

Scale 1:100@A1

 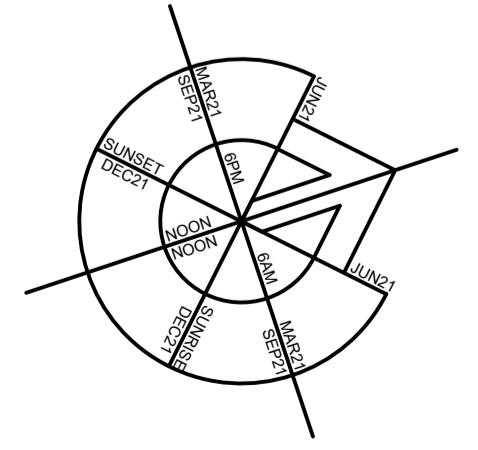

REV A
Elevations Annotated
21 08 2023 BR

ALTERATIONS TO
55 Gordon Street
Huntly
AB54 8EQ
Gordon Rural Action

SURVEY DRAWING
REF: 5967 - 02
DATE: 12 07 2023
DRAWN: P: CDM
CHECKS: P: XX
REV: A
SCALE: 1:100@A1
W: XX T: XX
W: XX T: XX



4 St James's Place, Inverurie
Aberdeenshire, AB51 3UB

T: 01467 622 785
E: info@mcwla.co.uk
W: www.mcwla.co.uk