


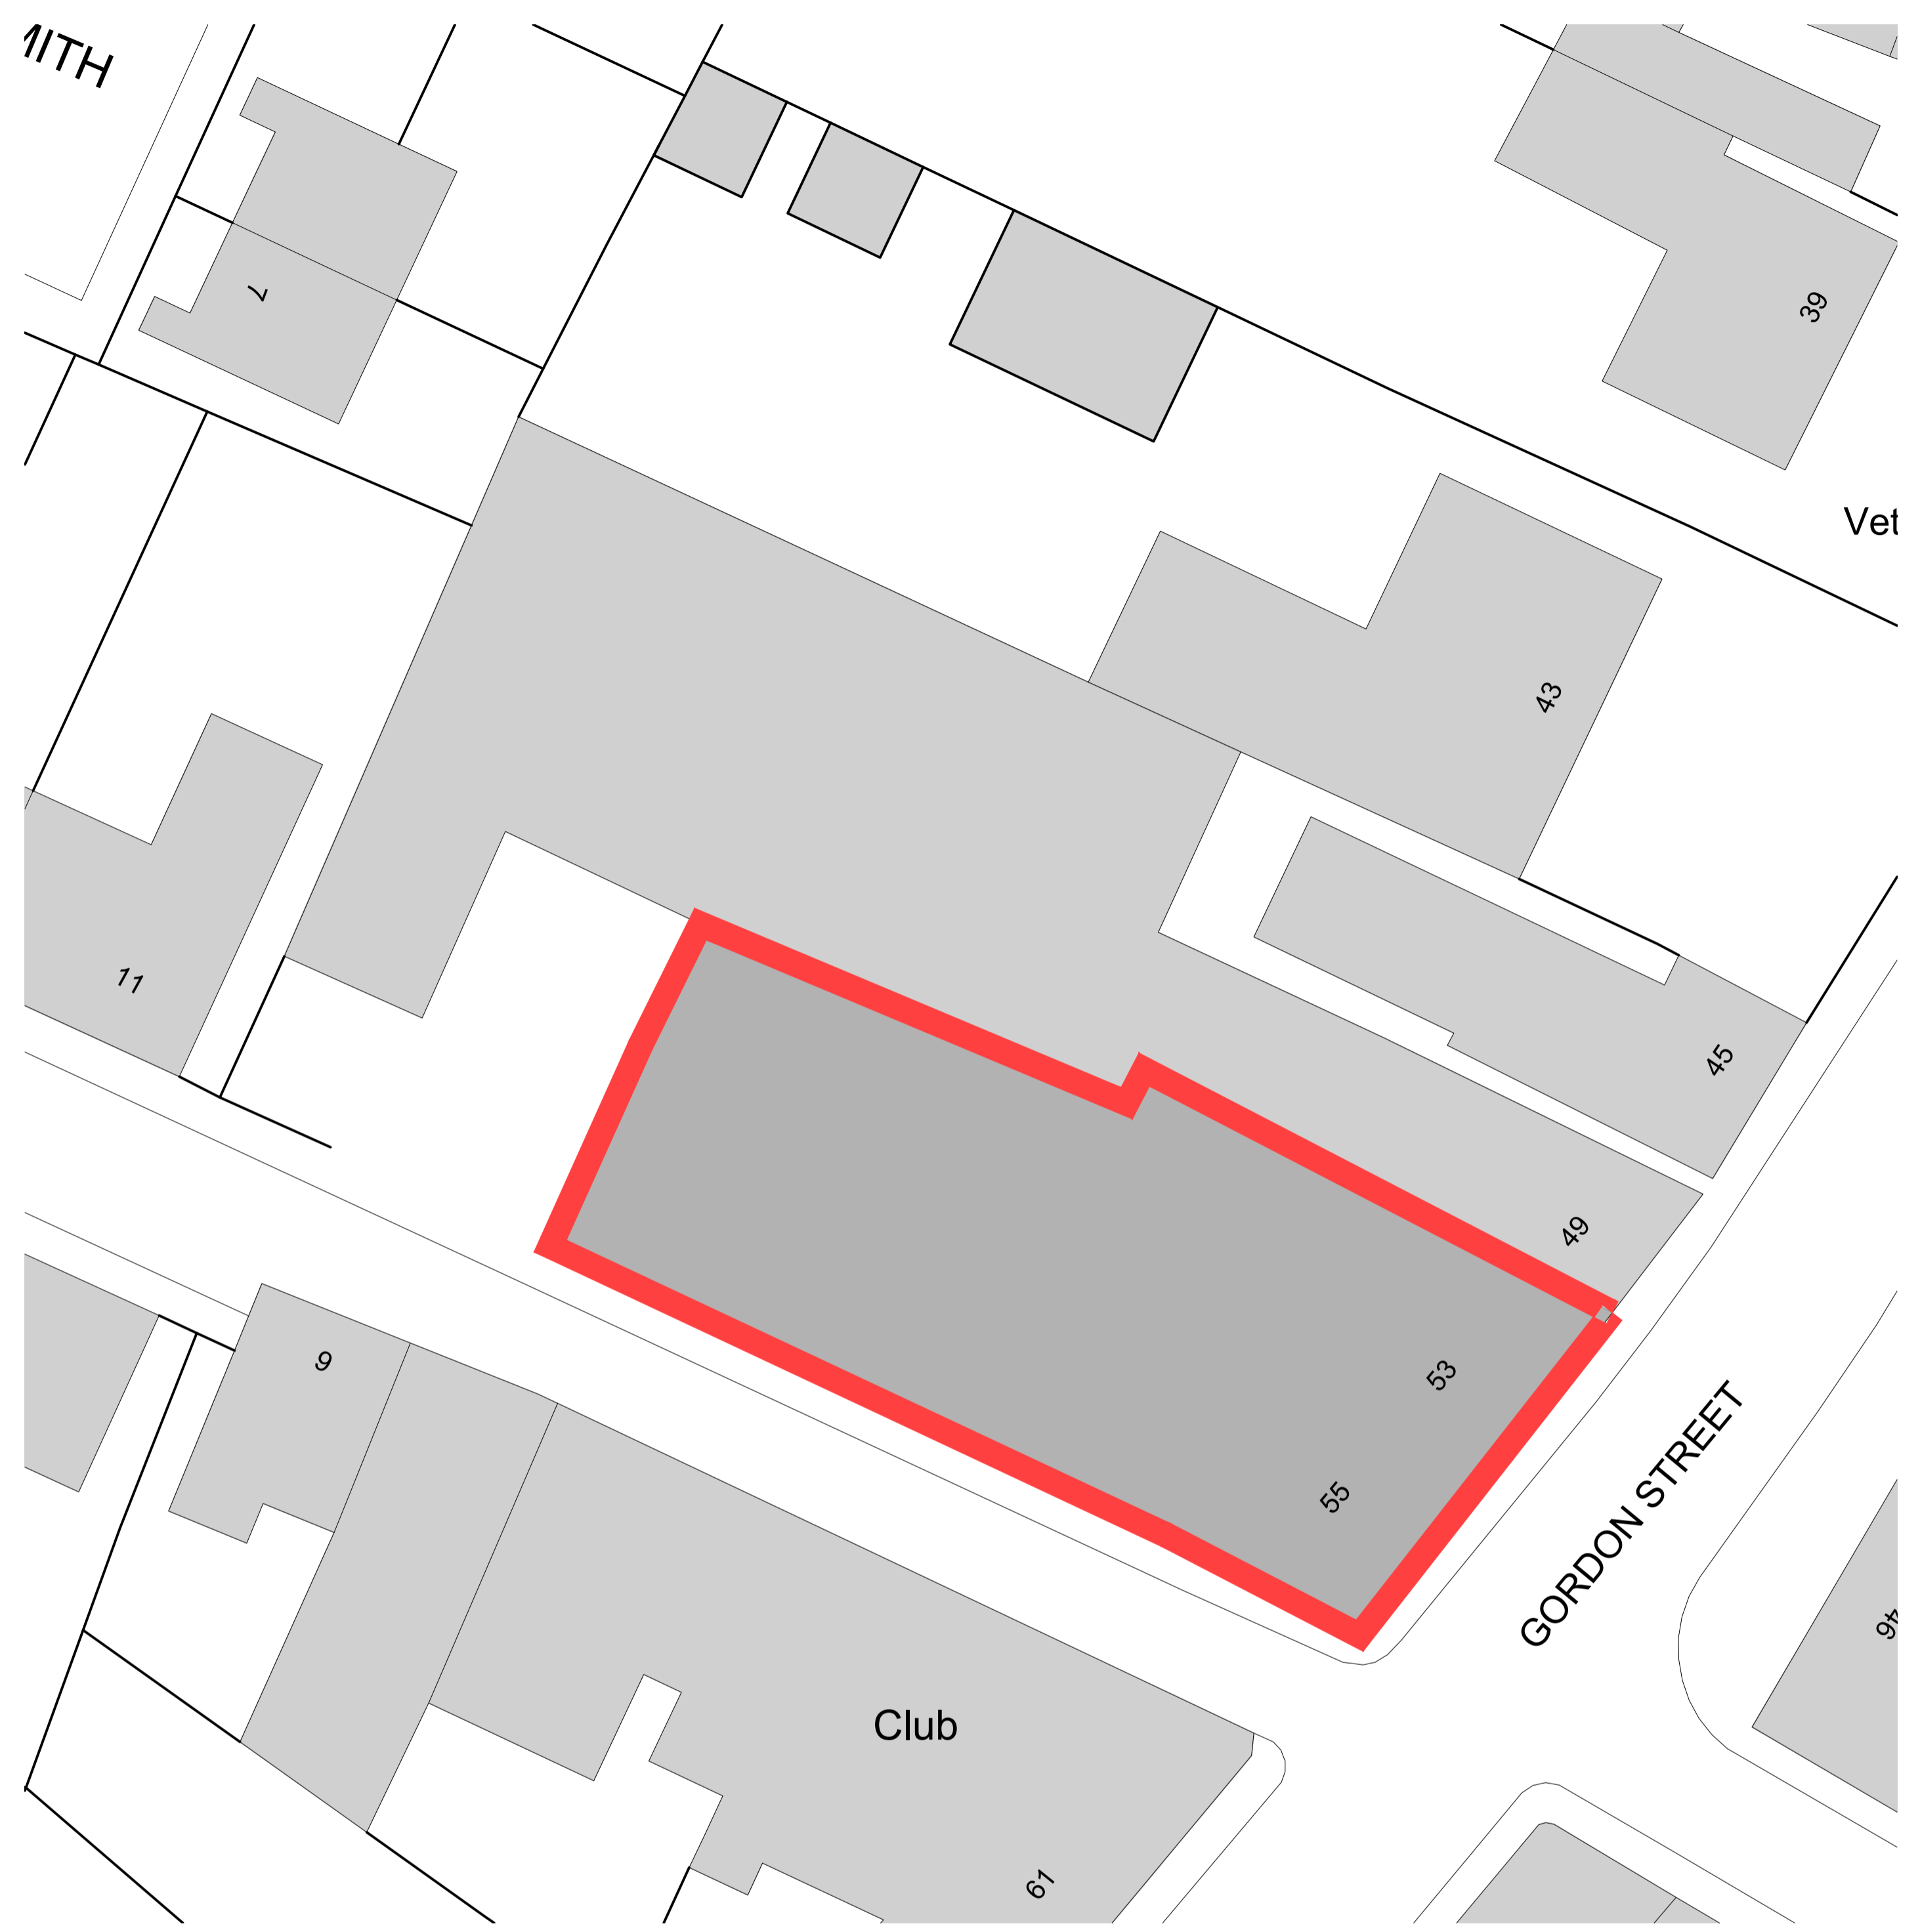


 

**LOCATION PLAN**  
Scale 1:500@A1

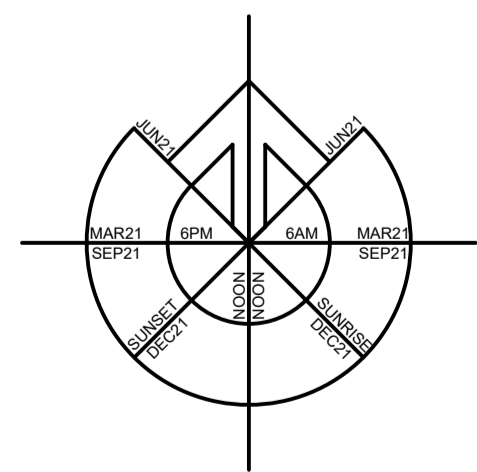

**BLOCK PLAN**  
Scale 1:200@A1

 

<b>ALTERATIONS TO</b>	
55 Gordon Street Huntly AB54 8EQ Gordon Rural Action	
<b>LOCATION AND SITE PLANS</b>	
REF: 5967-01	REV:
DATE: 12 07 2023	SCALE: 1:100@A1
DRAWN: P: BR	W: XX T: XX
CHECKS: P: XX	W: XX T: XX



4 St James's Place, Inverurie  
Aberdeenshire, AB51 3UB  
T: 01467 622 785  
E: info@mcwla.co.uk  
W: www.mcwla.co.uk