

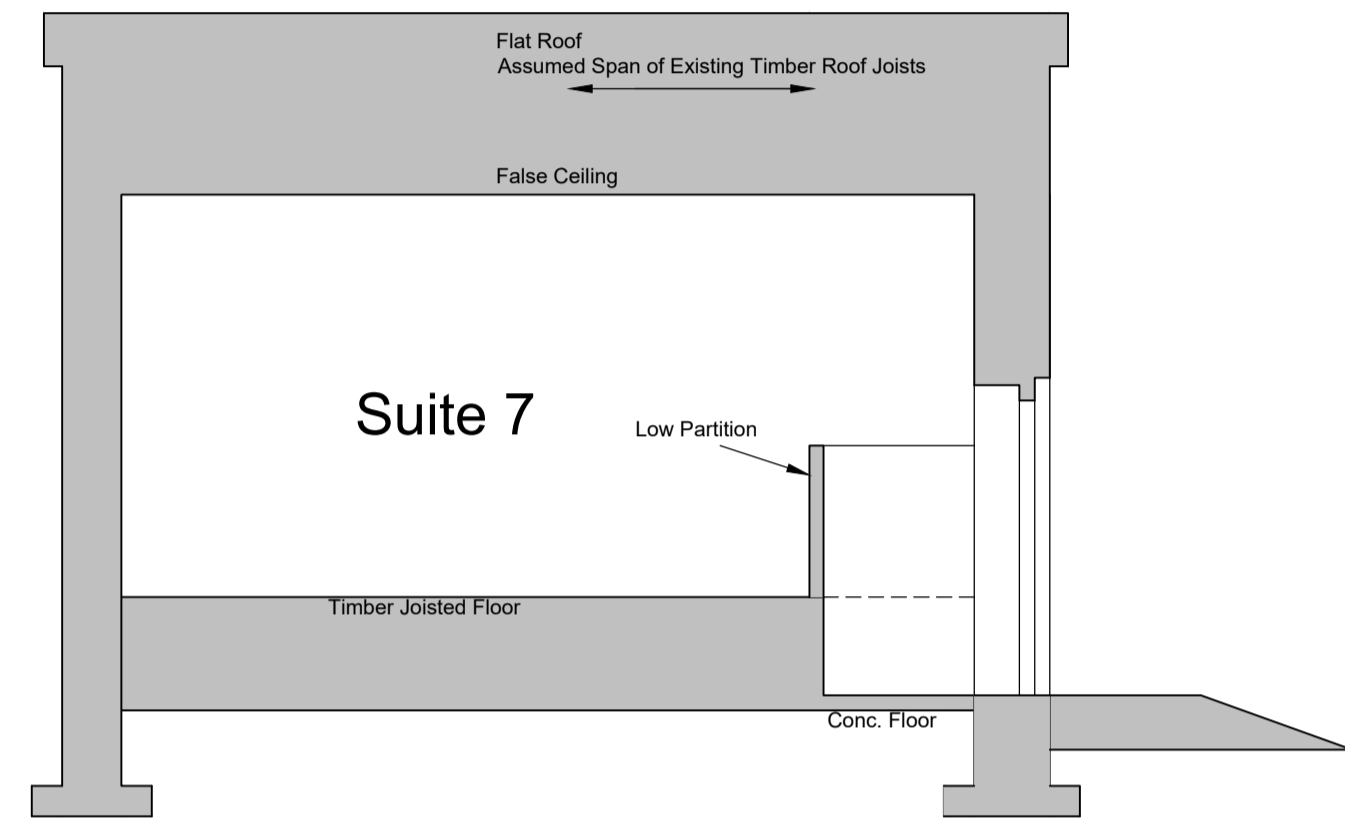


West Elevation : Scale 1 : 100

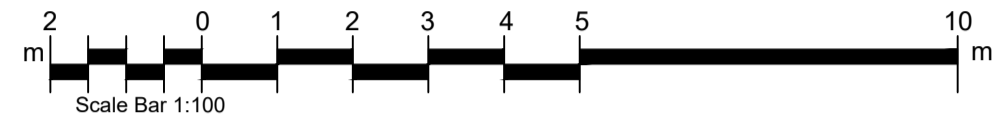

Cross Section A-A : Scale 1 : 50

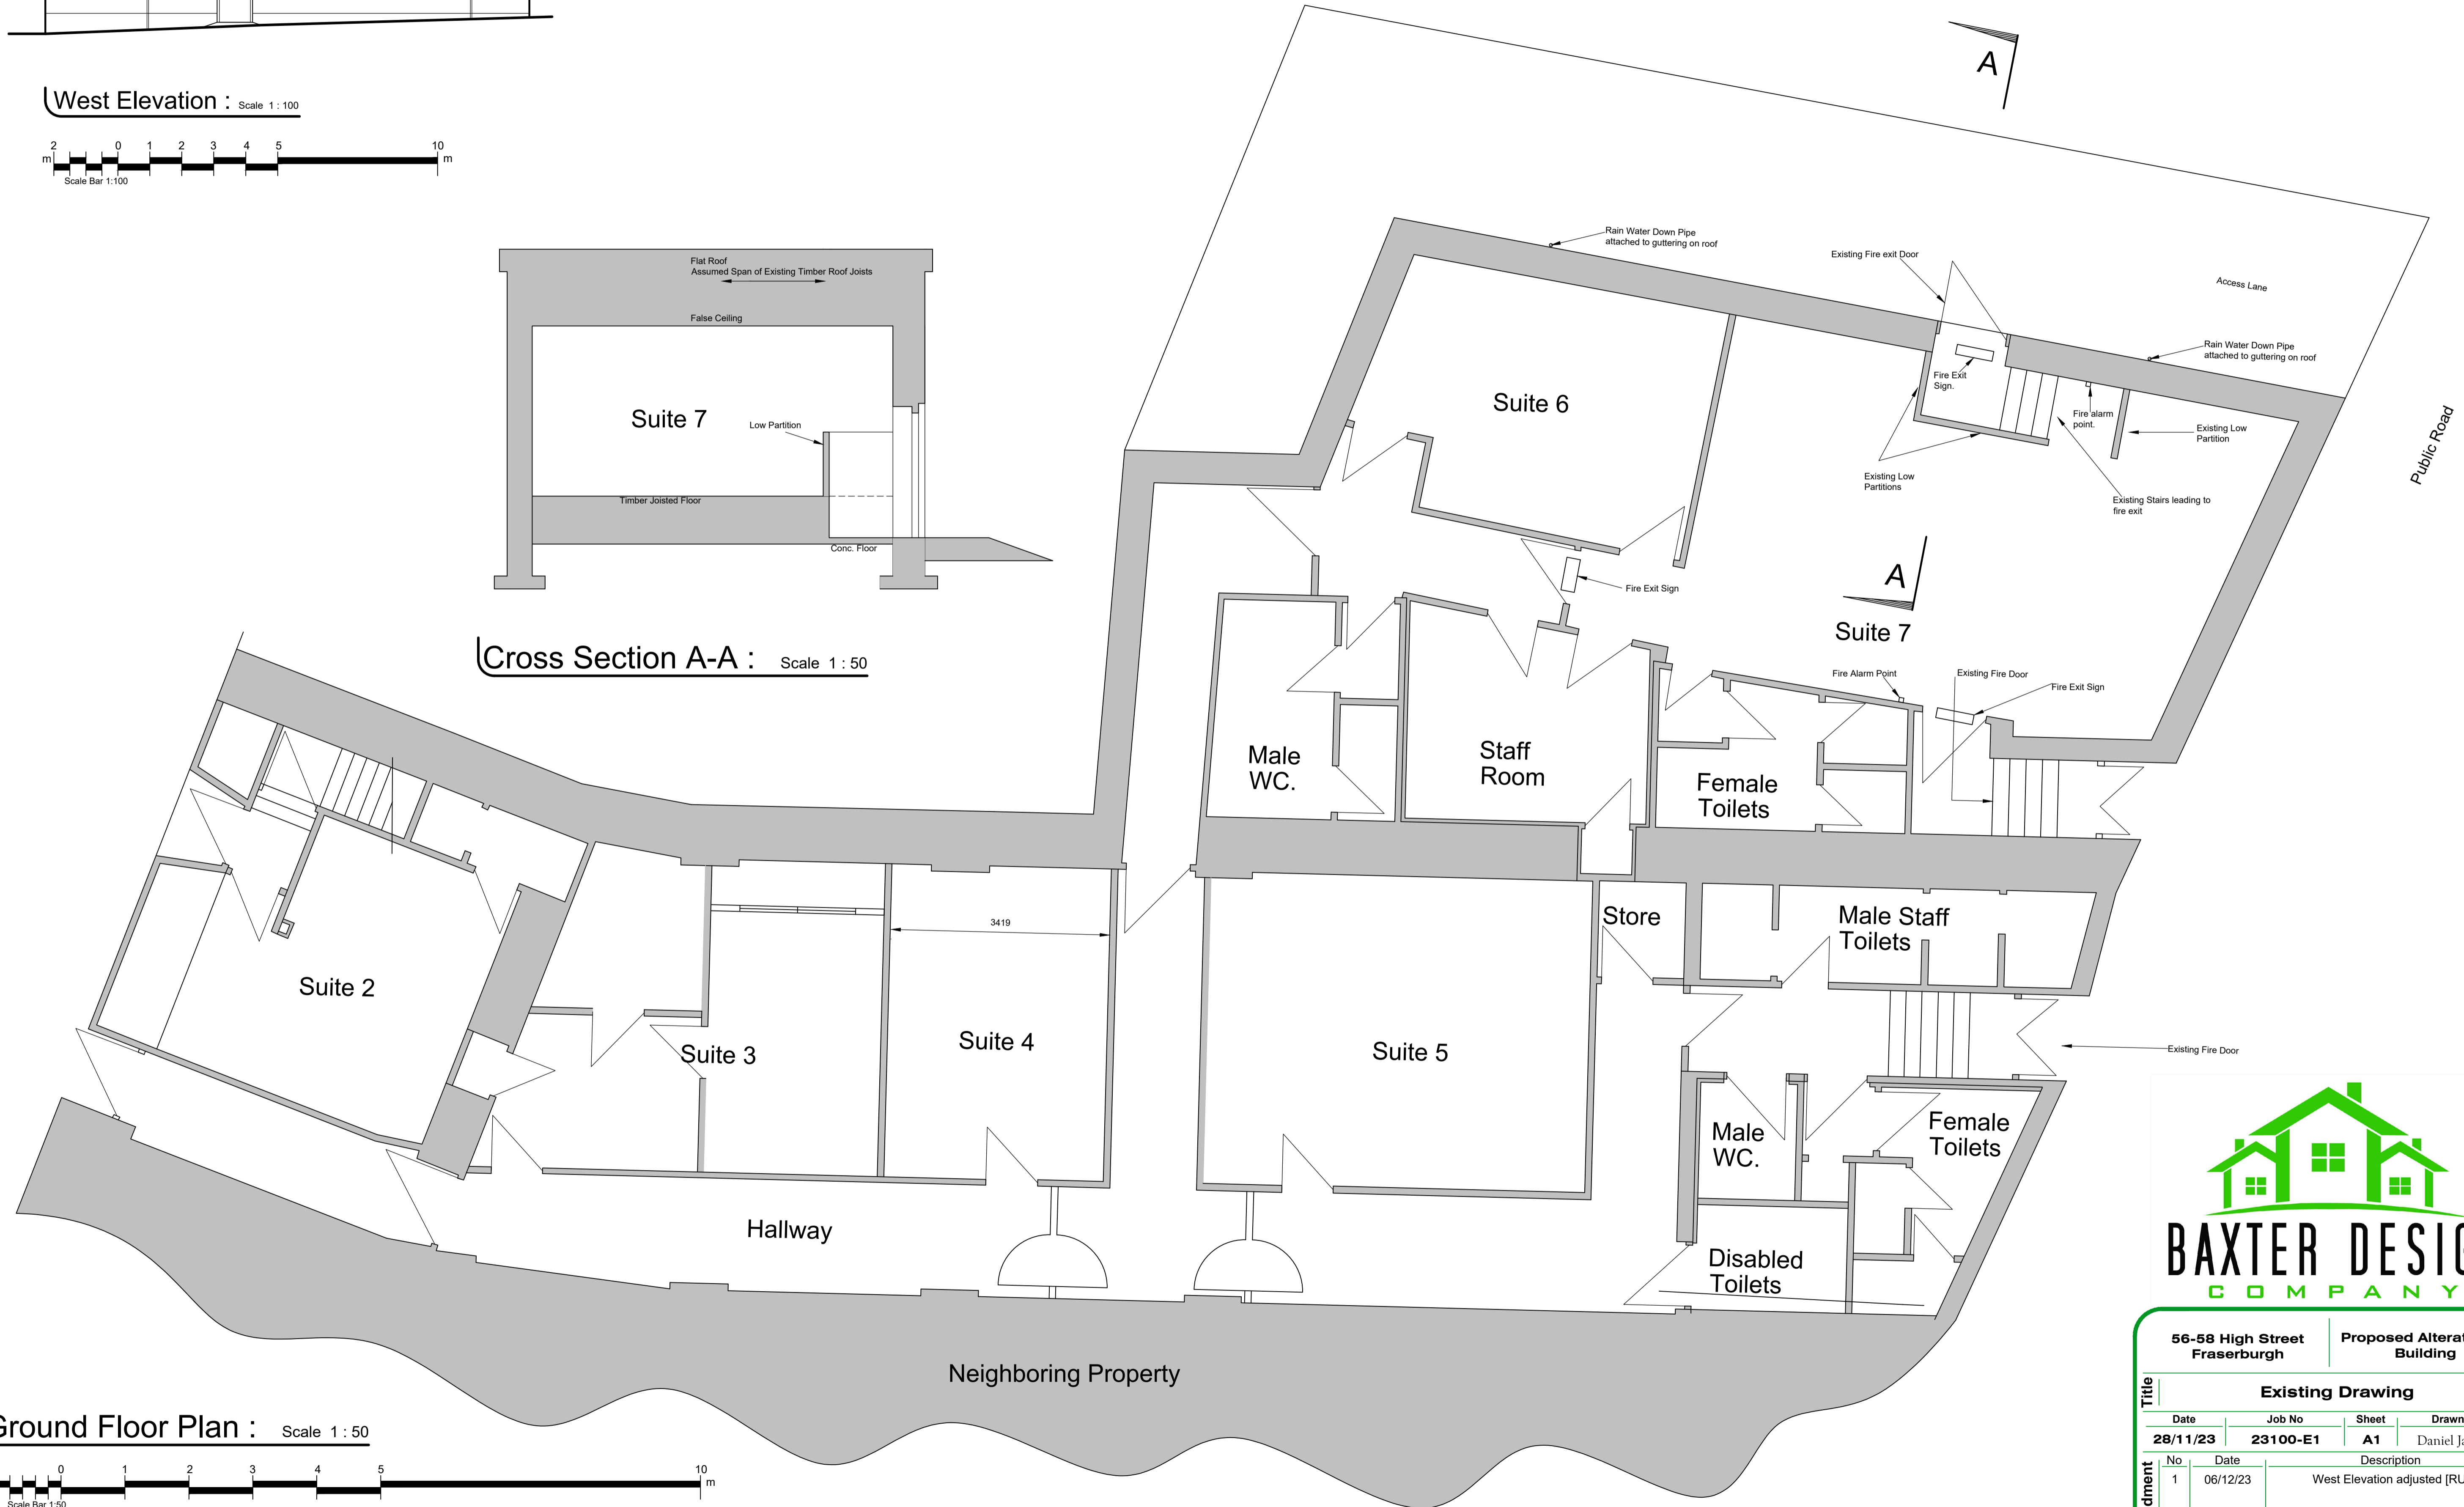

Ground Floor Plan : Scale 1 : 50



BAXTER DESIGN
COMPANY

56-58 High Street Fraserburgh | Proposed Alteration to Building

Title			
Existing Drawing			
Date	Job No	Sheet	Drawn By
28/11/23	23100-E1	A1	Daniel Jackson
Amendment			
No	Date	Description	
1	06/12/23	West Elevation adjusted [RU]	

1 The Square, Mintlaw, Peterhead, Aberdeenshire AB42 5EH
Tel : 01771 62296 E-mail : info@baxterdesigncompany.co.uk