

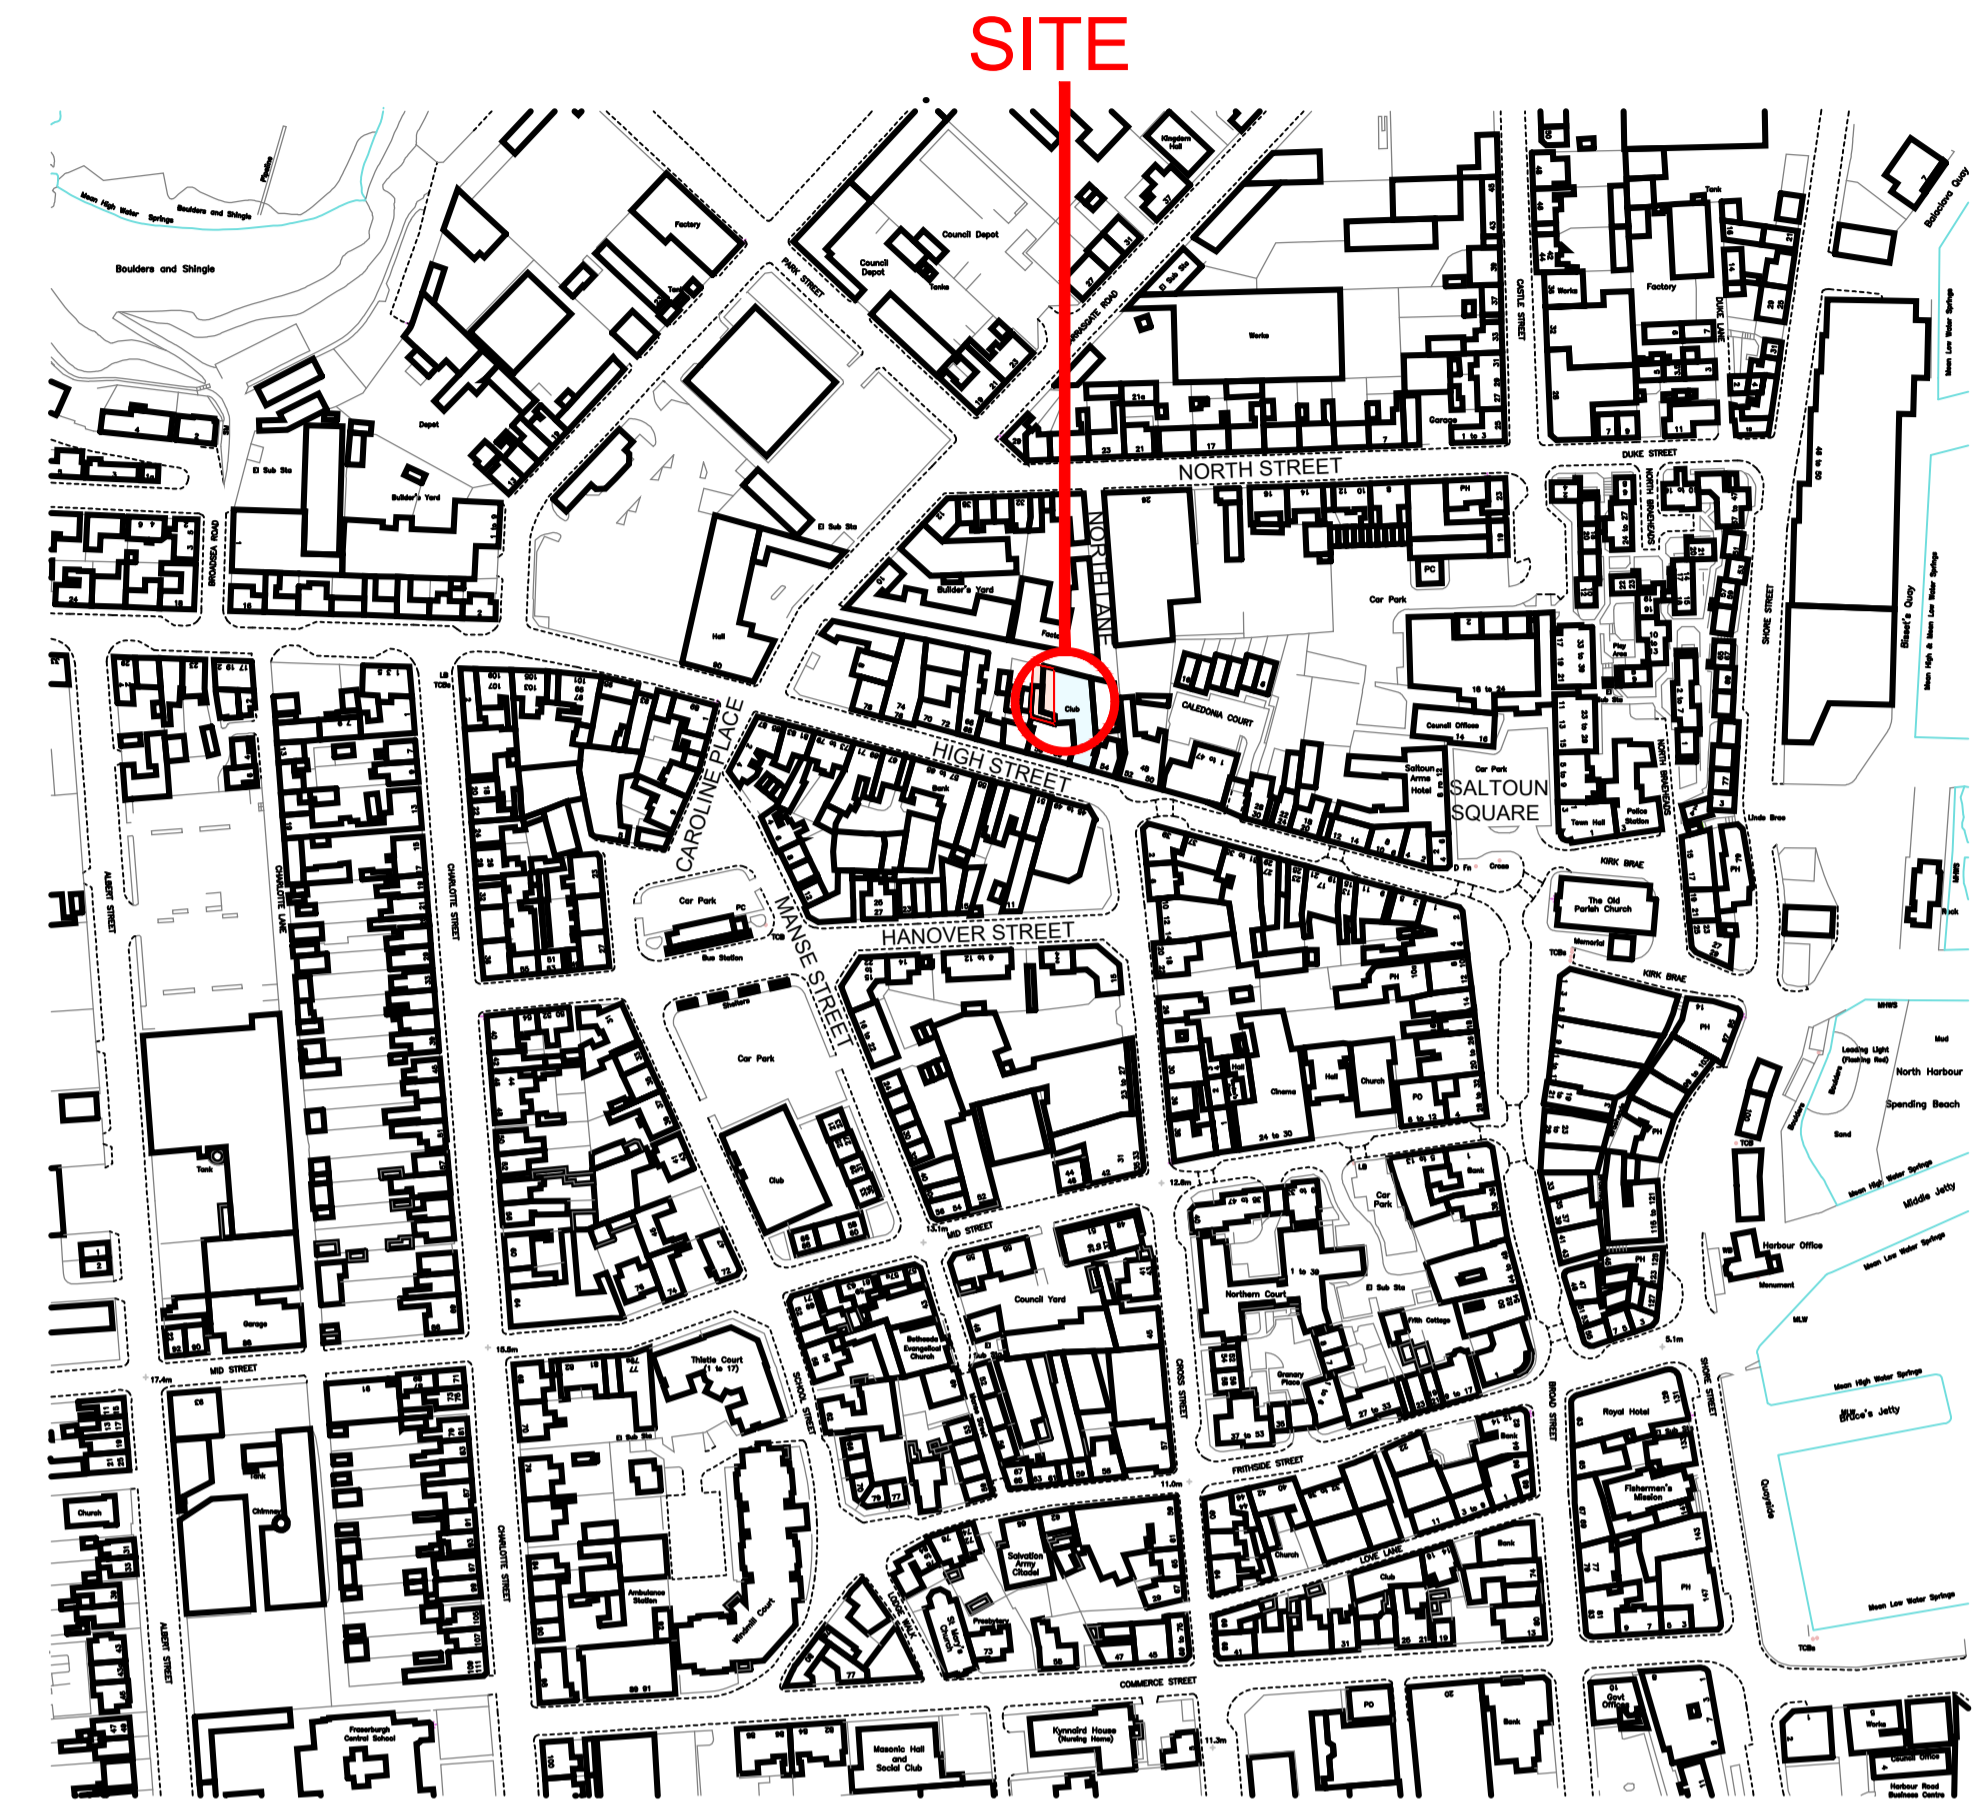
 


Site Plan : Scale 1 : 500

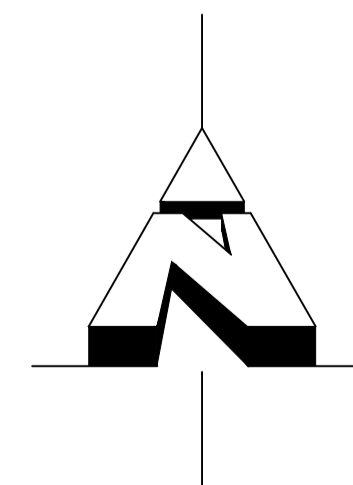

Site Plan : Scale 1 : 2500

 

56-58 High Street Fraserburgh		Proposed Alteration to Building	
<b>Site Plans</b>			
Date	Job No	Sheet	Drawn By
28/11/23	23100-E2	A1	Daniel Jackson
No	Date	Description	
1 The Square, Mintlaw, Peterhead, Aberdeenshire AB42 5EH Tel : 01771 62296 E-mail : info@baxterdesigncompany.co.uk			