

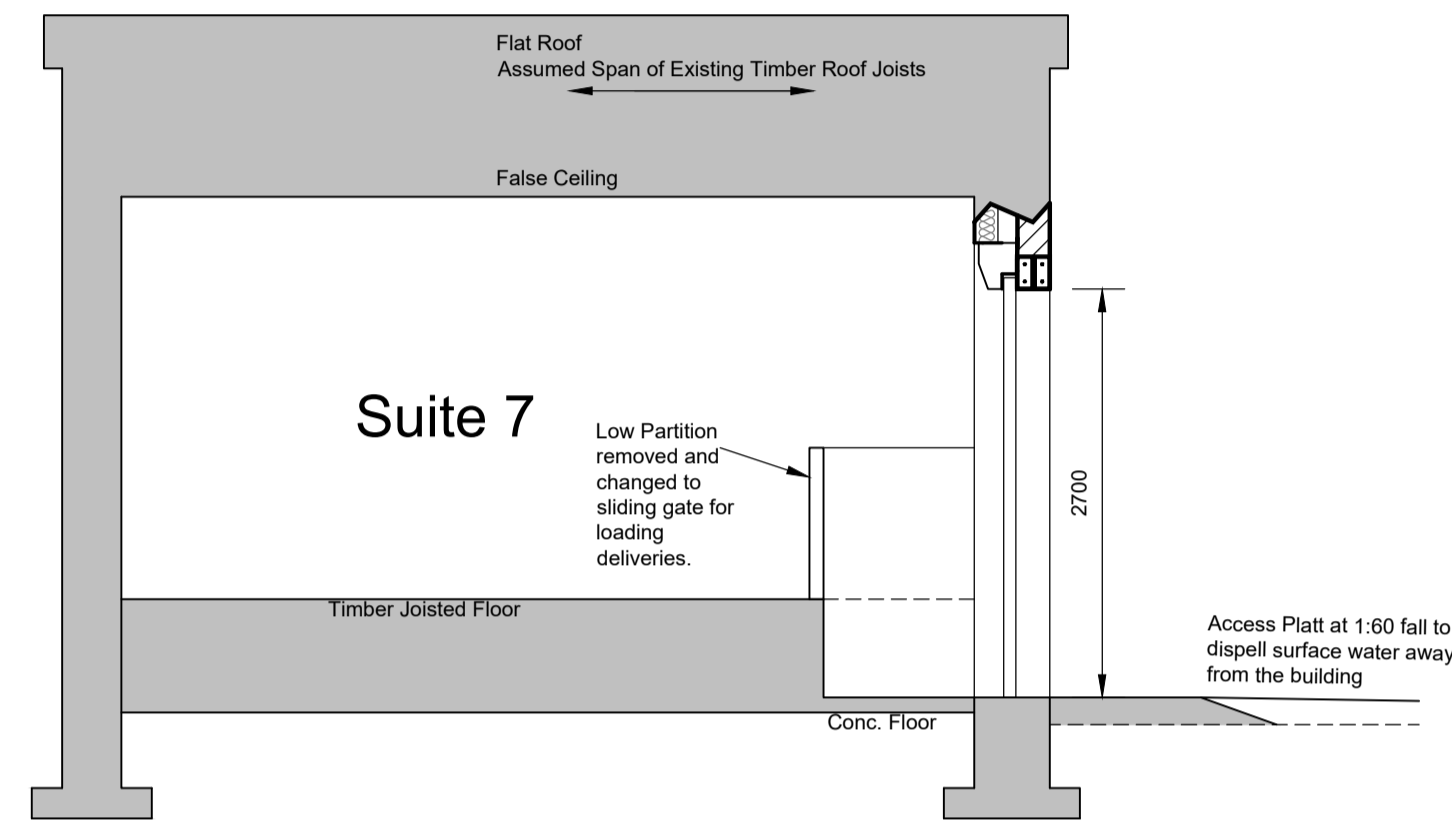



West Elevation : Scale 1 : 100

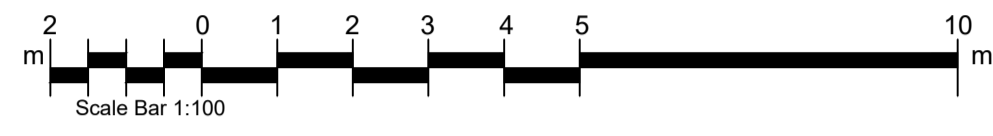

Cross Section A-A : Scale 1 : 50

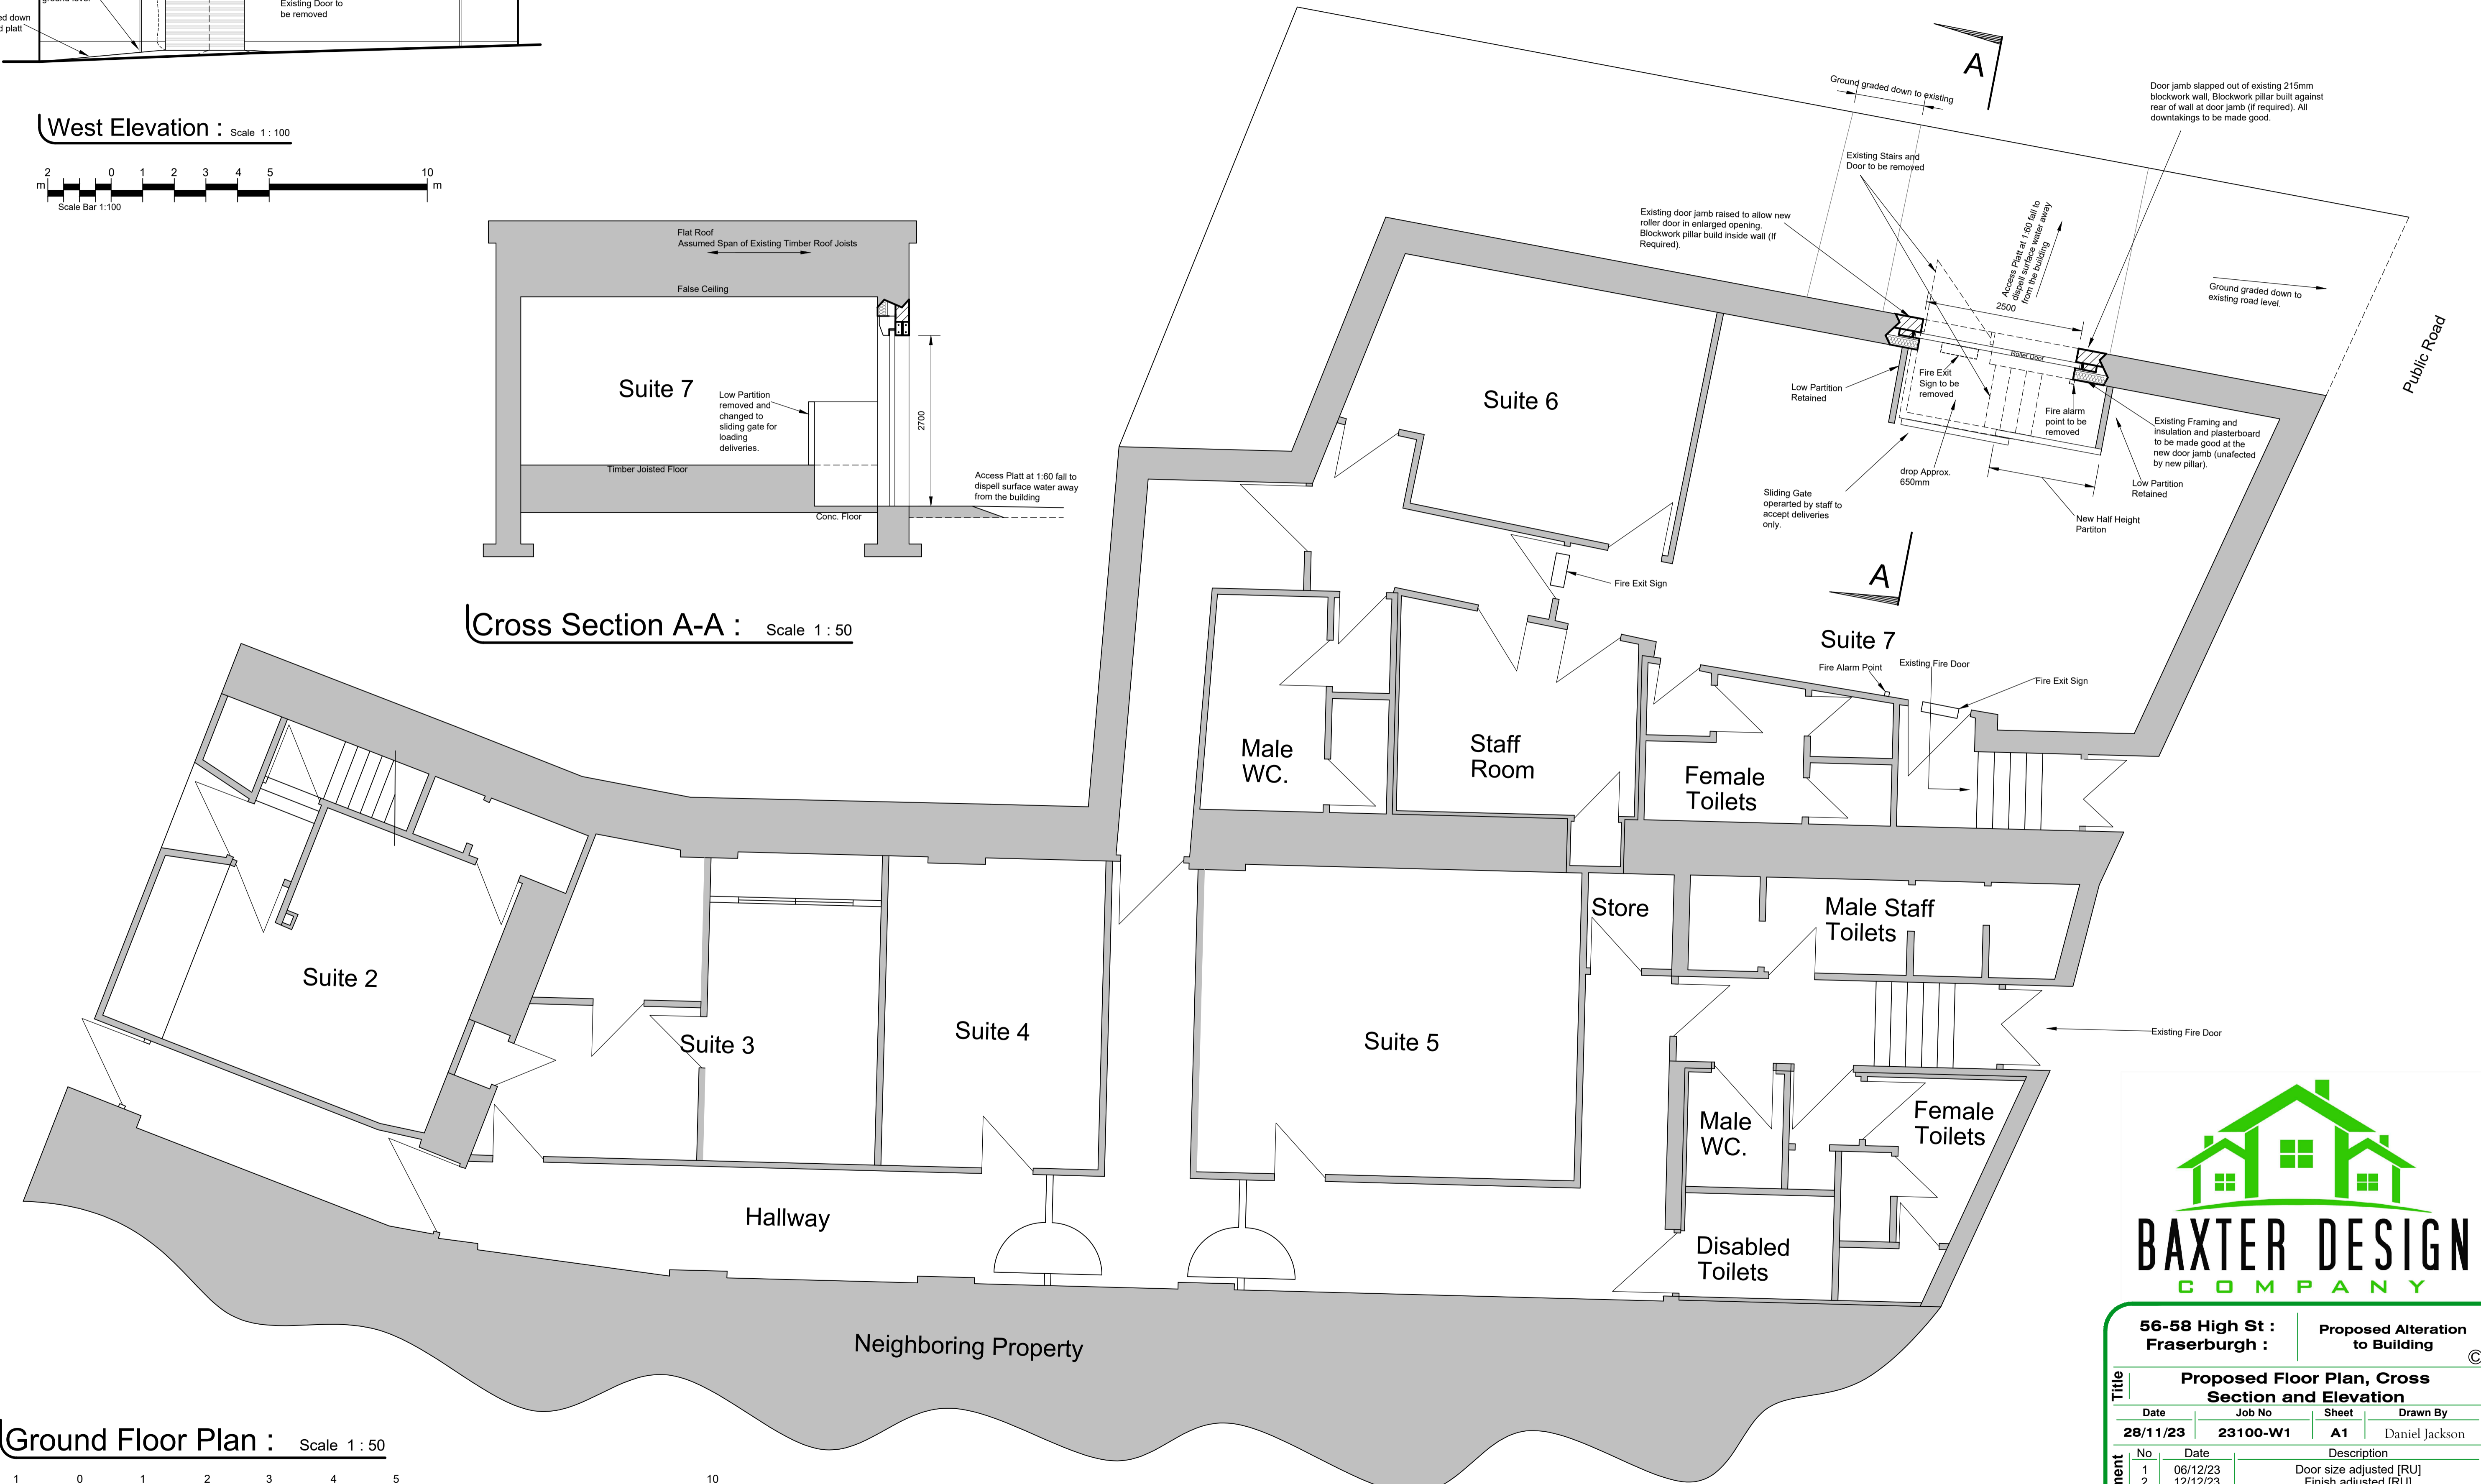

Ground Floor Plan : Scale 1 : 50

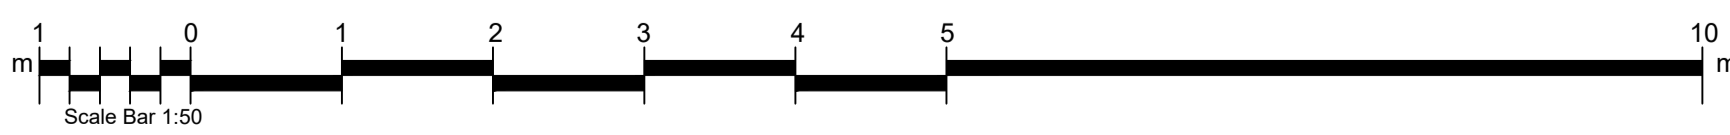

56-58 High St : Fraserburgh :		Proposed Alteration to Building	
Proposed Floor Plan, Cross Section and Elevation			
Date	Job No	Sheet	Drawn By
28/11/23	23100-W1	A1	Daniel Jackson
Amendment	No	Date	Description
	1	06/12/23	Door size adjusted [RU]
	2	12/12/23	Finish adjusted [RU]
1 The Square, Mintlaw, Peterhead, Aberdeenshire AB42 5EH Tel : 01771 622296 E-mail : info@baxterdesigncompany.co.uk			