




Front Elevation

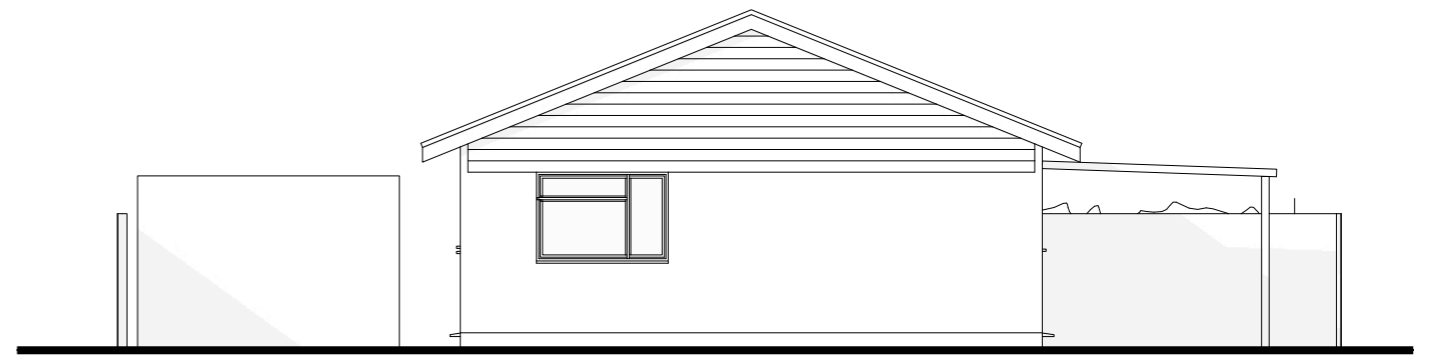

Rear Elevation

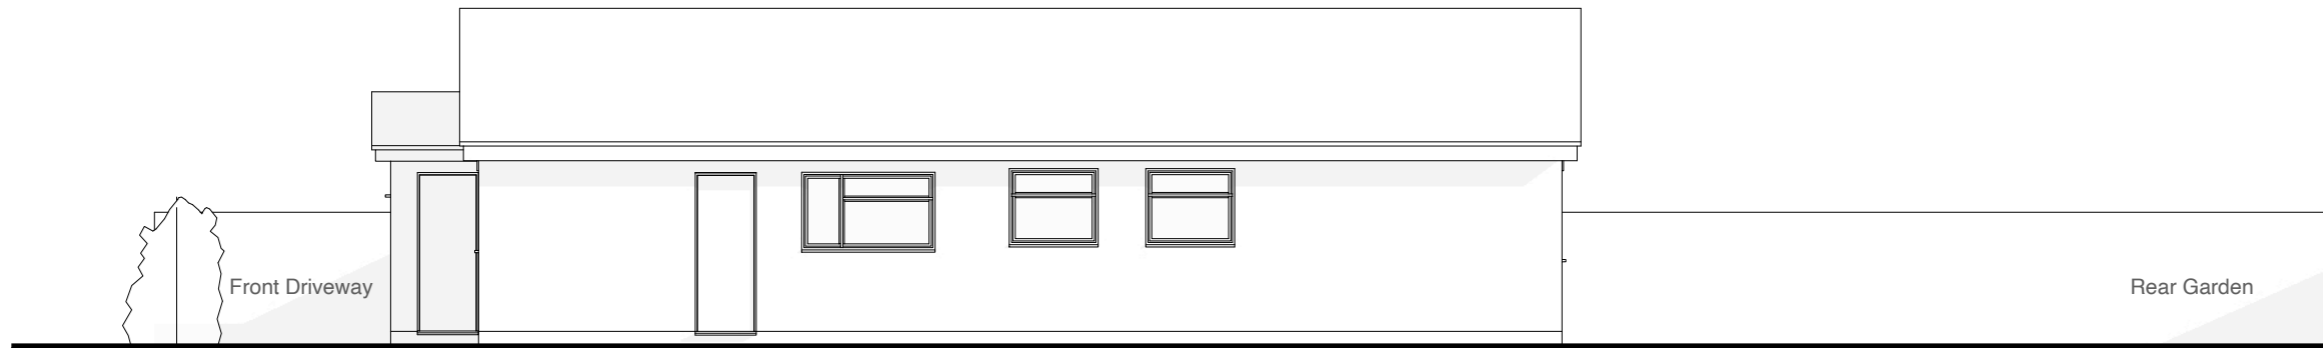


Side Elevation

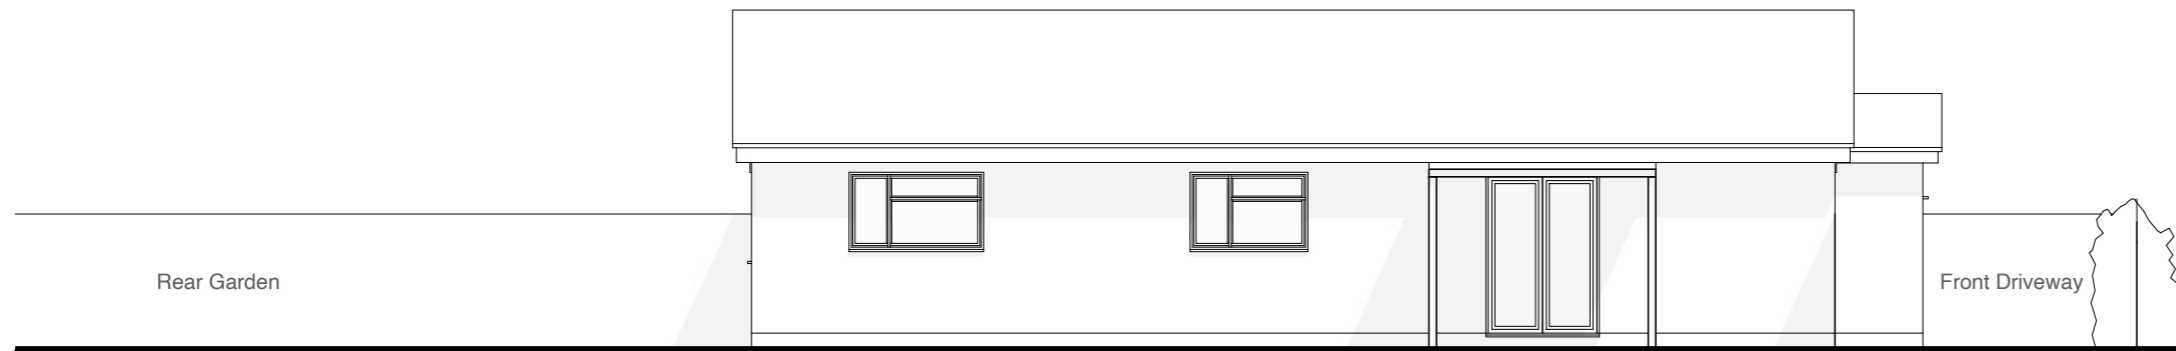

Side Elevation

1:100 @ A3

 

Drawing Title	
Existing Elevations	
Project	Client
Romany, Hayley Green, Warfield, Bracknell, RG42 6DA	Shipa Woods John Woods
Date	
September 2023	

Project no. / Stage /	Drawing no. / Revision
1125- PLA-	004_A
Revision notes:	Drawn by: LW
A - First Issue	
<small>Copyright Whitfield.Design © 2023 - ARB Registered Architect Web: www.whitfield-design.co.uk Email: liam@whitfield-design.co.uk Phone: 07810794436</small>	
<small>NOTES: Print all drawings in full colour at A3 size. All measurements to be confirmed on site by the contractor prior to starting any building work. All structure indicative, see Structural Engineer's drawings for more information. Design to comply with the latest Building Regulations and Approved Documents.</small>	

WHITFIELD:DESIGN