




Front Elevation

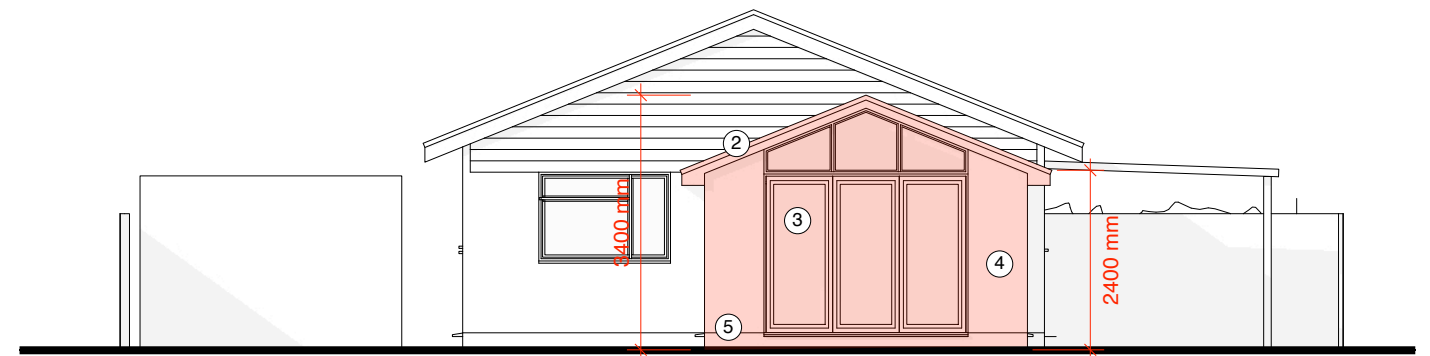

Rear Elevation

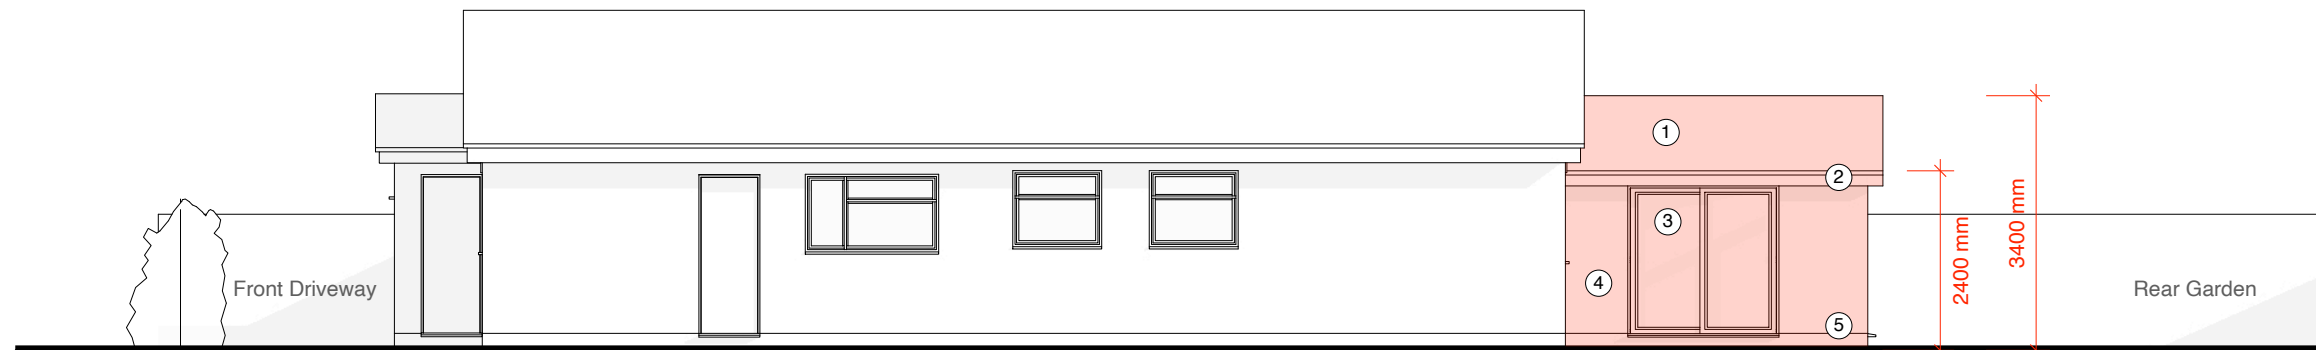

Side Elevation

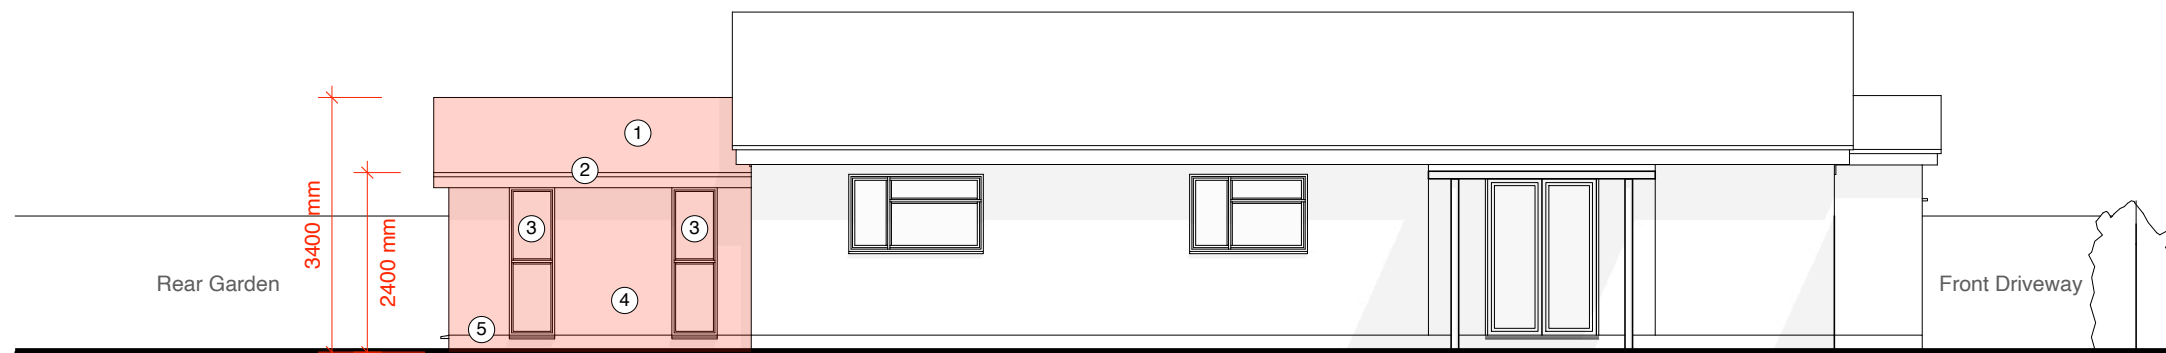

Side Elevation

MATERIALS KEY:

- ① Tiles to match existing in material, colour and texture
- ② Soffit and fascia to match existing
- ③ Windows to match existing, or grey upvc / aluminium windows
- ④ Facing brickwork to match the existing property in colour and texture
- ⑤ Dpc - Brickwork below dpc to be frost resisting engineering brick

1:100 @ A3



Drawing Title	
<b>Proposed Elevations</b>	
Project	Client
Romany, Hayley Green, Warfield, Bracknell, RG42 6DA	Shilpa Woods John Woods
Date	
September 2023	

Project no. / Stage /	Drawing no. / Revision
1125- PLA-	052_A
Revision notes:	Drawn by: LW
A - First Issue	
<small>Copyright Whitfield.Design © 2023 - ARB Registered Architect          Web: www.whitfield-design.co.uk          Email: liam@whitfield-design.co.uk          Phone: 07810794436</small>	
<small>NOTES:          Print all drawings in full colour at A3 size. All measurements to be confirmed on site by the contractor prior to starting any building work. All structure indicative, see Structural Engineer's drawings for more information. Design to comply with the latest Building Regulations and Approved Documents.</small>	

WHITFIELD:DESIGN