

Do not scale from this drawing except for planning purpose. Contractor to verify all dimensions before setting out, commencing work or placing order



Project
Ground Floor alterations
Loft dormer extension and alterations

16 Staverton Ct
Bracknell
RG42 2HH

Client
Leigh & Roger

Drawing Title
Proposed Floor Plans and Roof


Project Ref	Layout Id	Rev.
3110	GA.03	04

Date: 06/11/2023 Scale @A1: 1:50


M3 Architectural Design Ltd
Basepoint Centres Limited
377-399 London Road
Camberley GU15 3HL
t: 01276 300024
e: info@m3architecturaldesign.co.uk
w: www.m3architecturaldesign.co.uk
© 2023 M3 Architectural Design Ltd



① Proposed Front Elevation
1 : 50

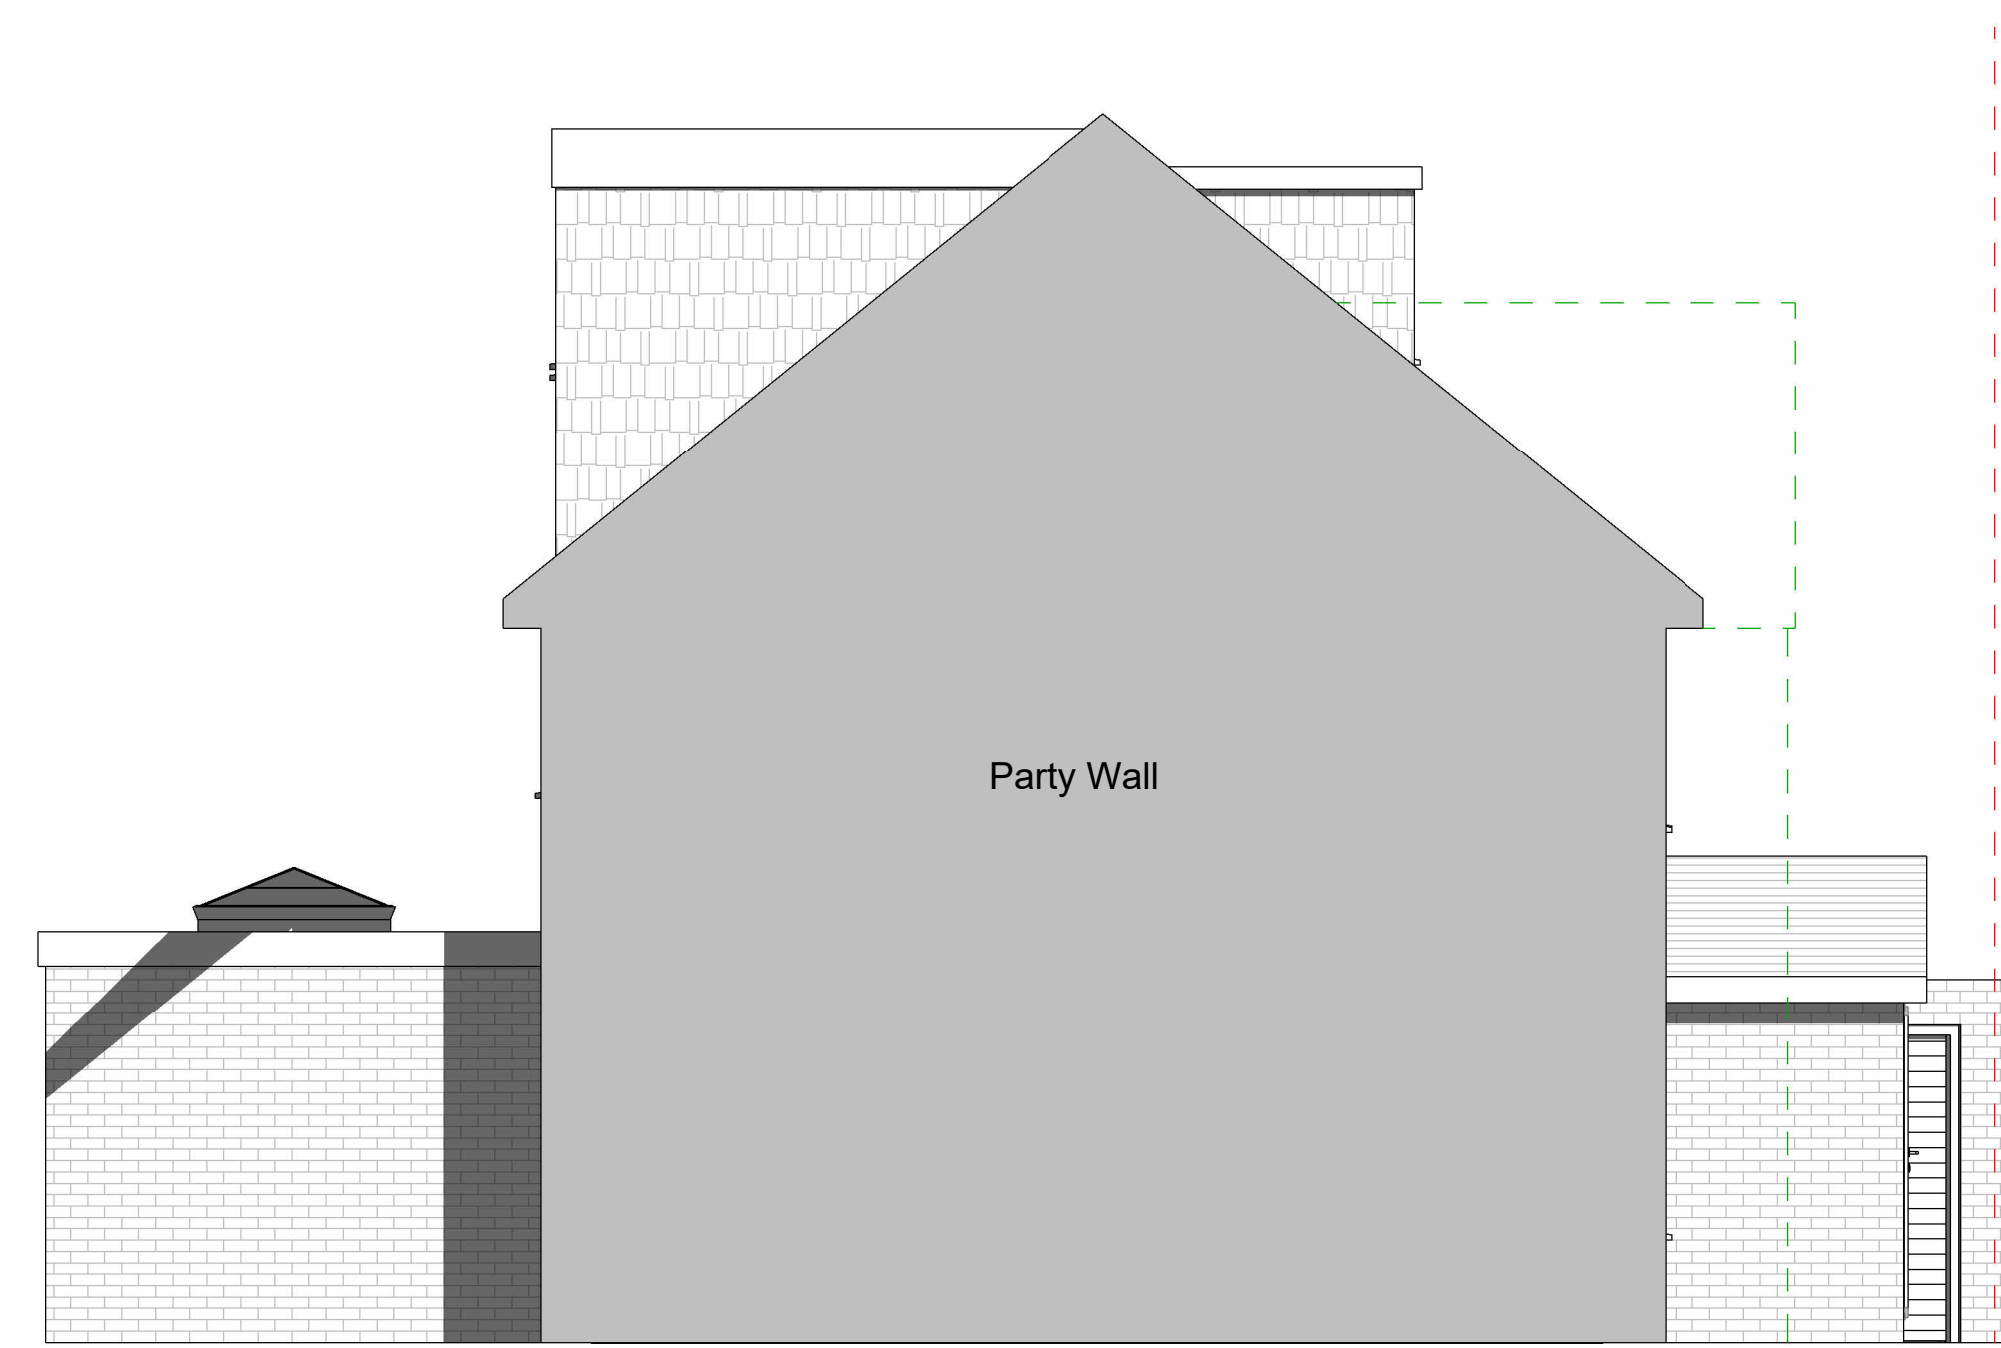


② Proposed Side Elevation_1
1 : 50

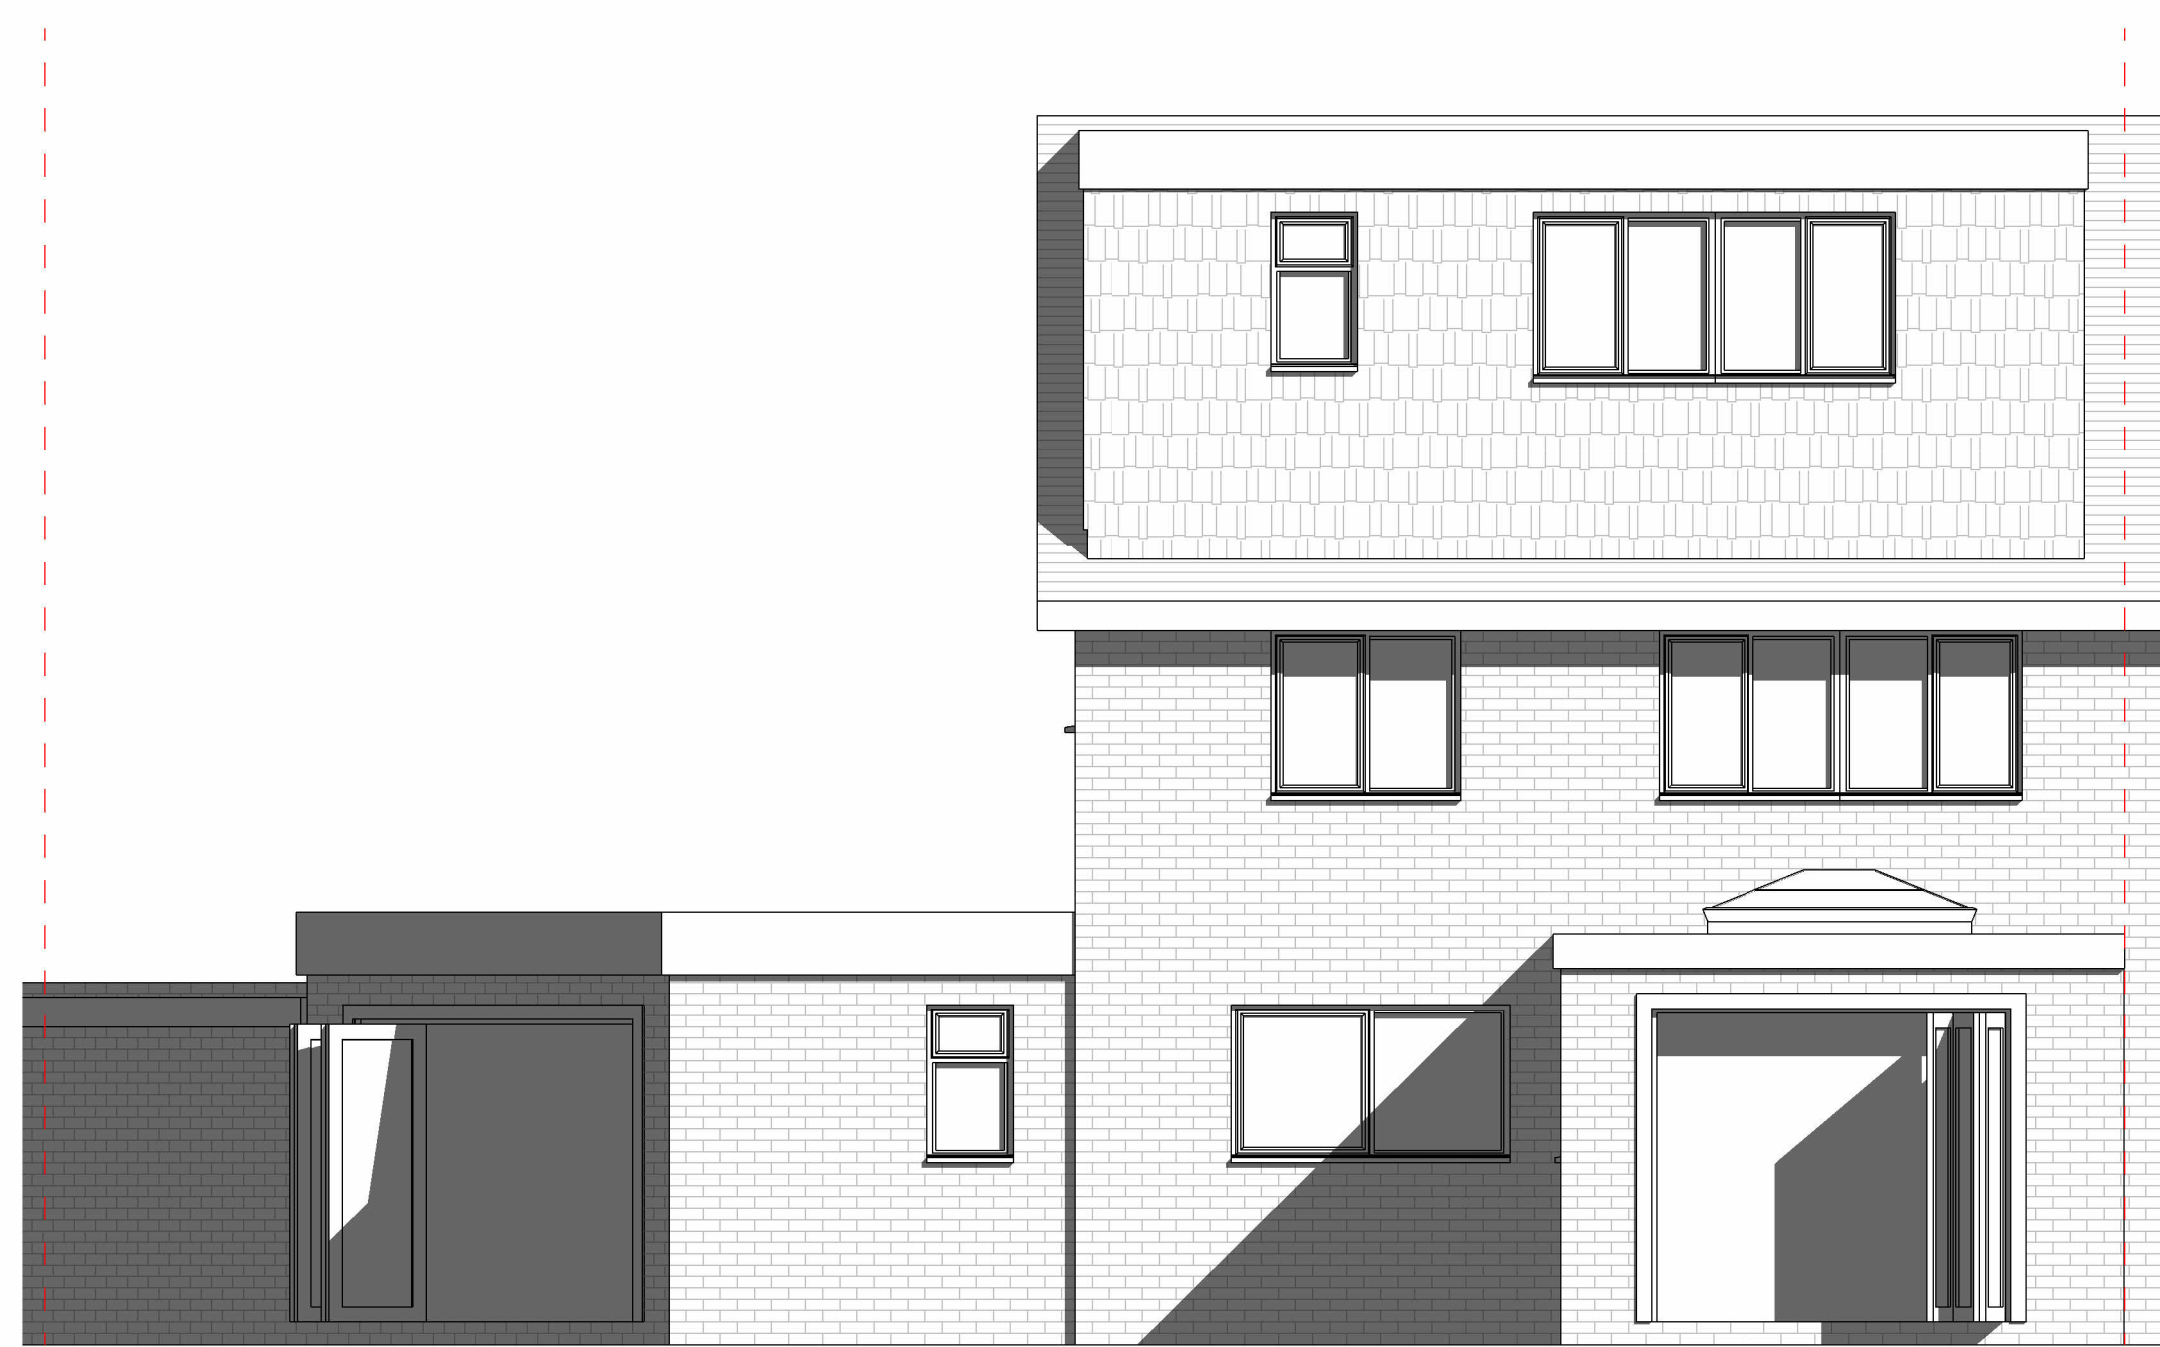

③ Proposed Rear Elevation
1 : 50



④ Proposed Side Elevation_2
1 : 50

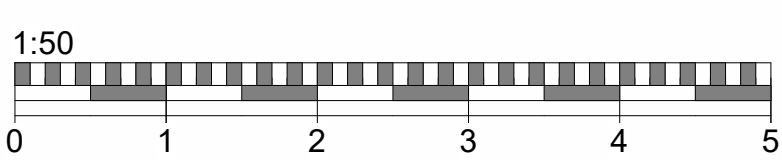

⑤ 3D View 1



⑥ 3D View 2



Do not scale from this drawing
except for planning purpose.
Contractor to verify all dimensions
before setting out,
commencing work or placing order



Project
Ground Floor alterations
Loft dormer extension and alterations

16 Staverton Ct
Bracknell
RG42 2HH

Client Leigh & Roger

Drawing Title
Proposed Elevations and 3D Views

Project Ref	Layout Id	Rev.
3110	GA.04	04

Date: 06/11/2023 Scale @A1: 1 : 50

M3 Architectural Design Ltd
Basepoint Centres Limited
377-399 London Road
Camberley GU15 3HL

t: 01276 300024
e: info@m3architecturaldesign.co.uk
w: www.m3architecturaldesign.co.uk
© 2023 M3 Architectural Design Ltd