




1 PROPOSED REAR ELEVATION  
BRACKNELL, 2 SIMKINS CLOSE SCALE 1:50



2 PROPOSED FRONT ELEVATION  
BRACKNELL, 2 SIMKINS CLOSE SCALE 1:50

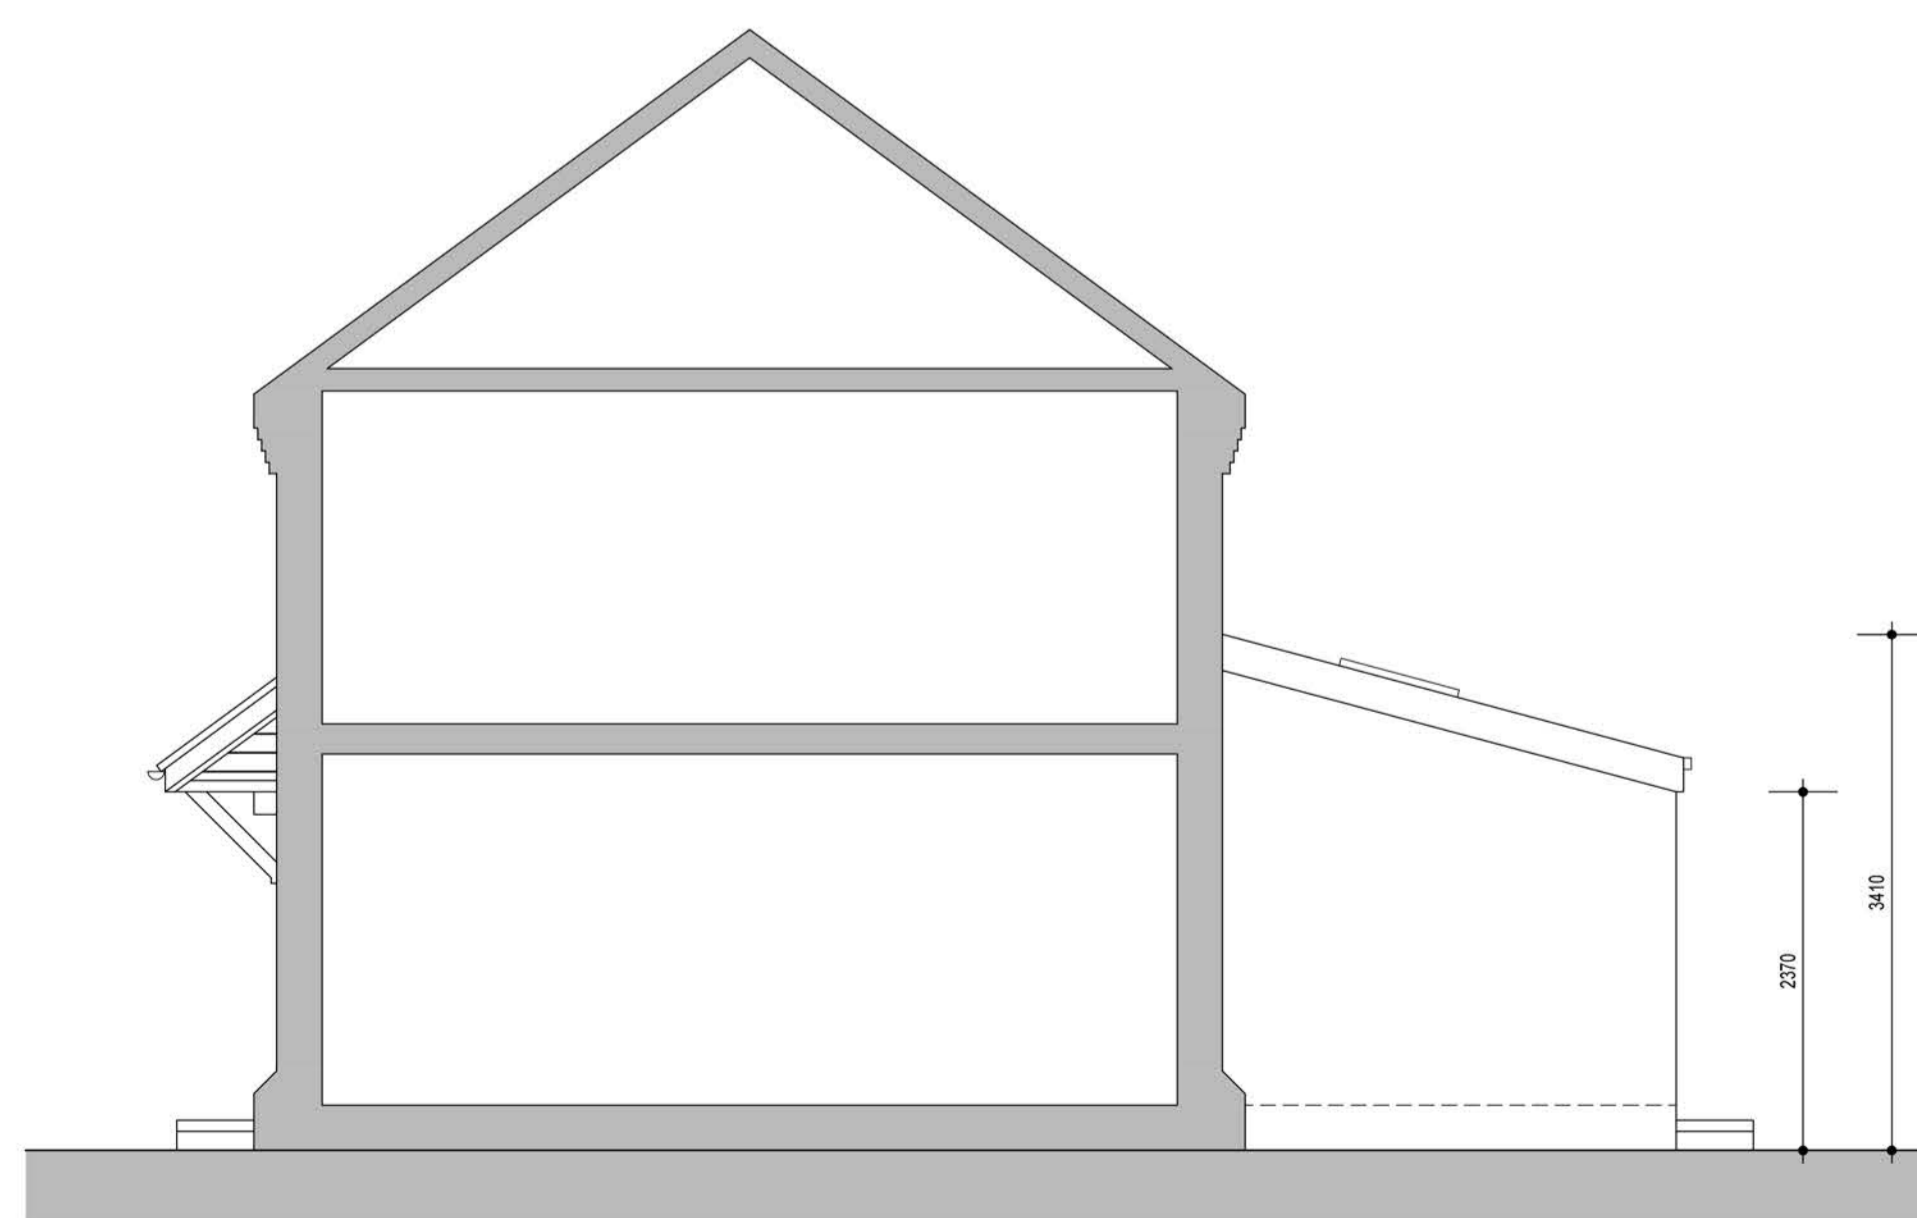

3 PROPOSED ELEVATION & SECTION  
BRACKNELL, 2 SIMKINS CLOSE SCALE 1:50



4 PROPOSED ELEVATION & SECTION  
BRACKNELL, 2 SIMKINS CLOSE SCALE 1:50

mado homes  
architectural design



Rev	Date	Amendment	By

Status **PLANNING**

Project Address  
2 Simkins Close  
Bracknell

Drawing Title  
Proposed Elevations and Sections  
Front, Rear, Sides, and Sections

Drawn By	SH	Date	NOV 23
Check	FS	Scale	1:50@A1

Drawing No.	Rev.
SC-PE-004	-