



1 EXISTING GROUND FLOOR PLAN  
BRACKNELL, 2 SIMKINS CLOSE SCALE 1:50

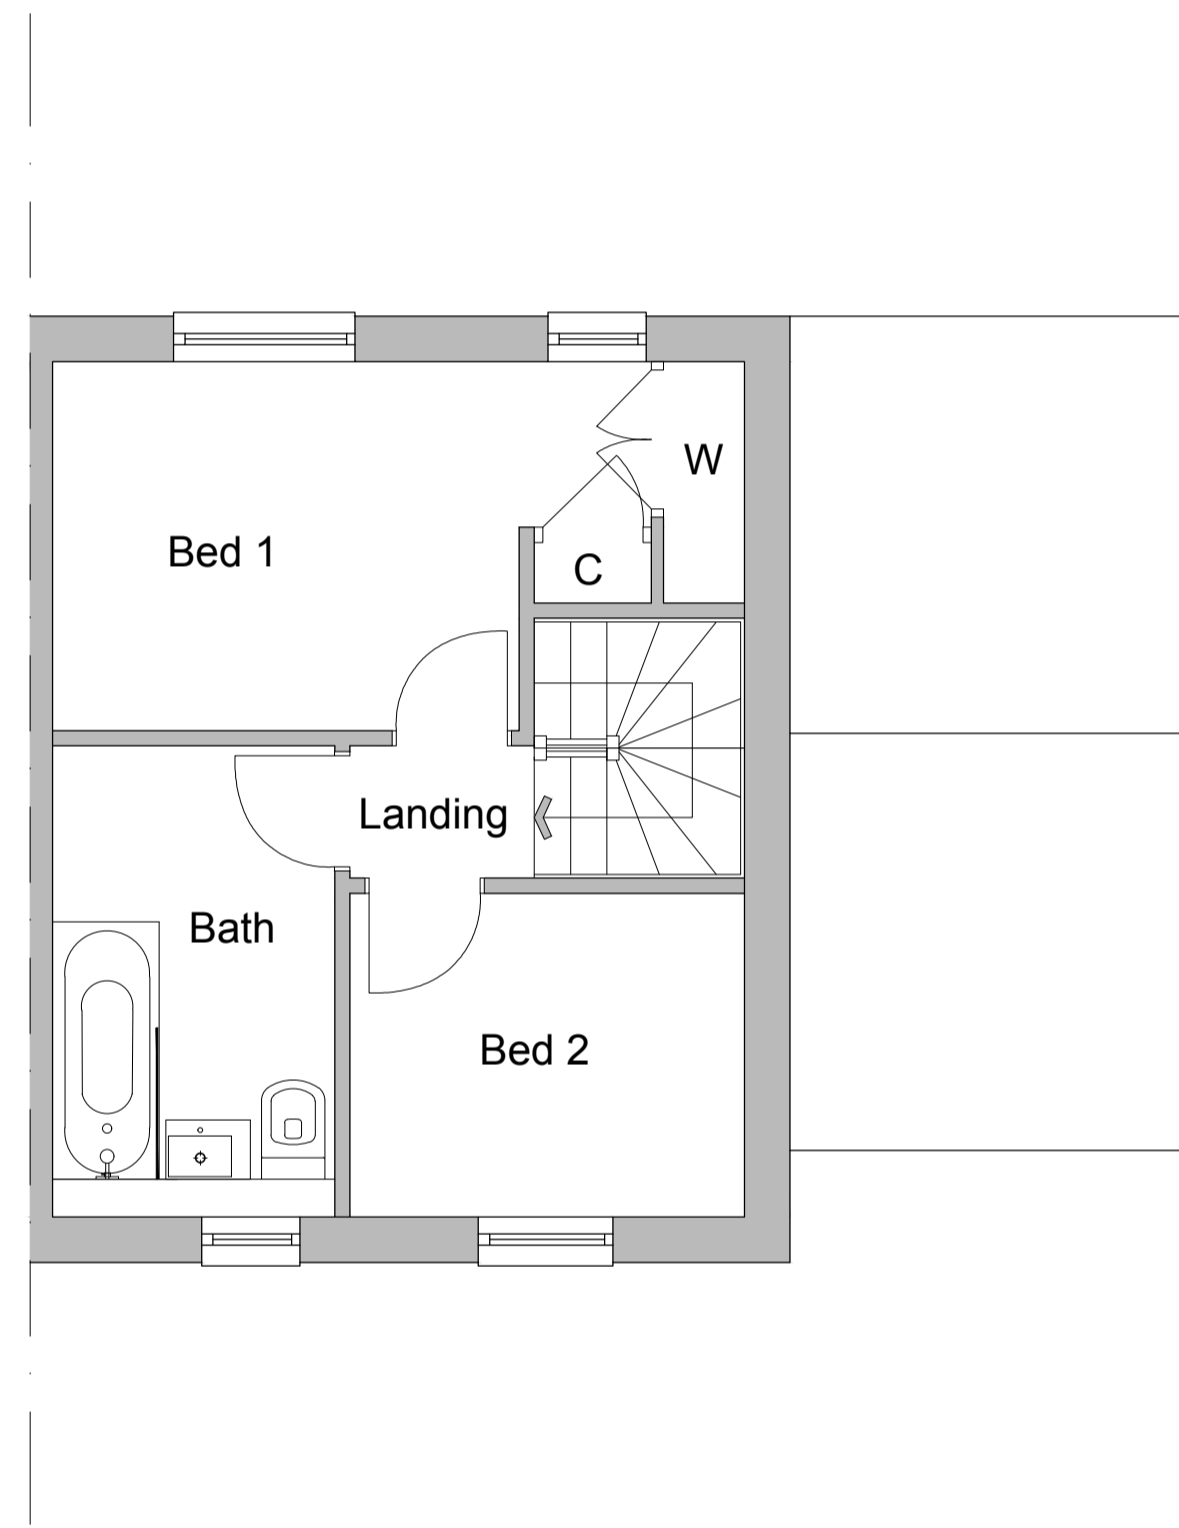

2 EXISTING FIRST FLOOR PLAN  
BRACKNELL, 2 SIMKINS CLOSE SCALE 1:50

 

3 EXISTING ROOF PLAN  
BRACKNELL, 2 SIMKINS CLOSE SCALE 1:50

**mado homes**  
architectural design



Rev	Date	Amendment	By

Status **PLANNING**

Project Address  
2 Simkins Close  
Bracknell

Drawing Title  
Existing Floor Plans  
Ground, First, and Roof Plans

Drawn By	SH	Date	NOV 23
Check	FS	Scale	1:50@A1

Drawing No.	Rev.
SC-PE-001	-