



1 PROPOSED GROUND FLOOR PLAN
BRACKNELL, 2 SIMKINS CLOSE SCALE 1:50

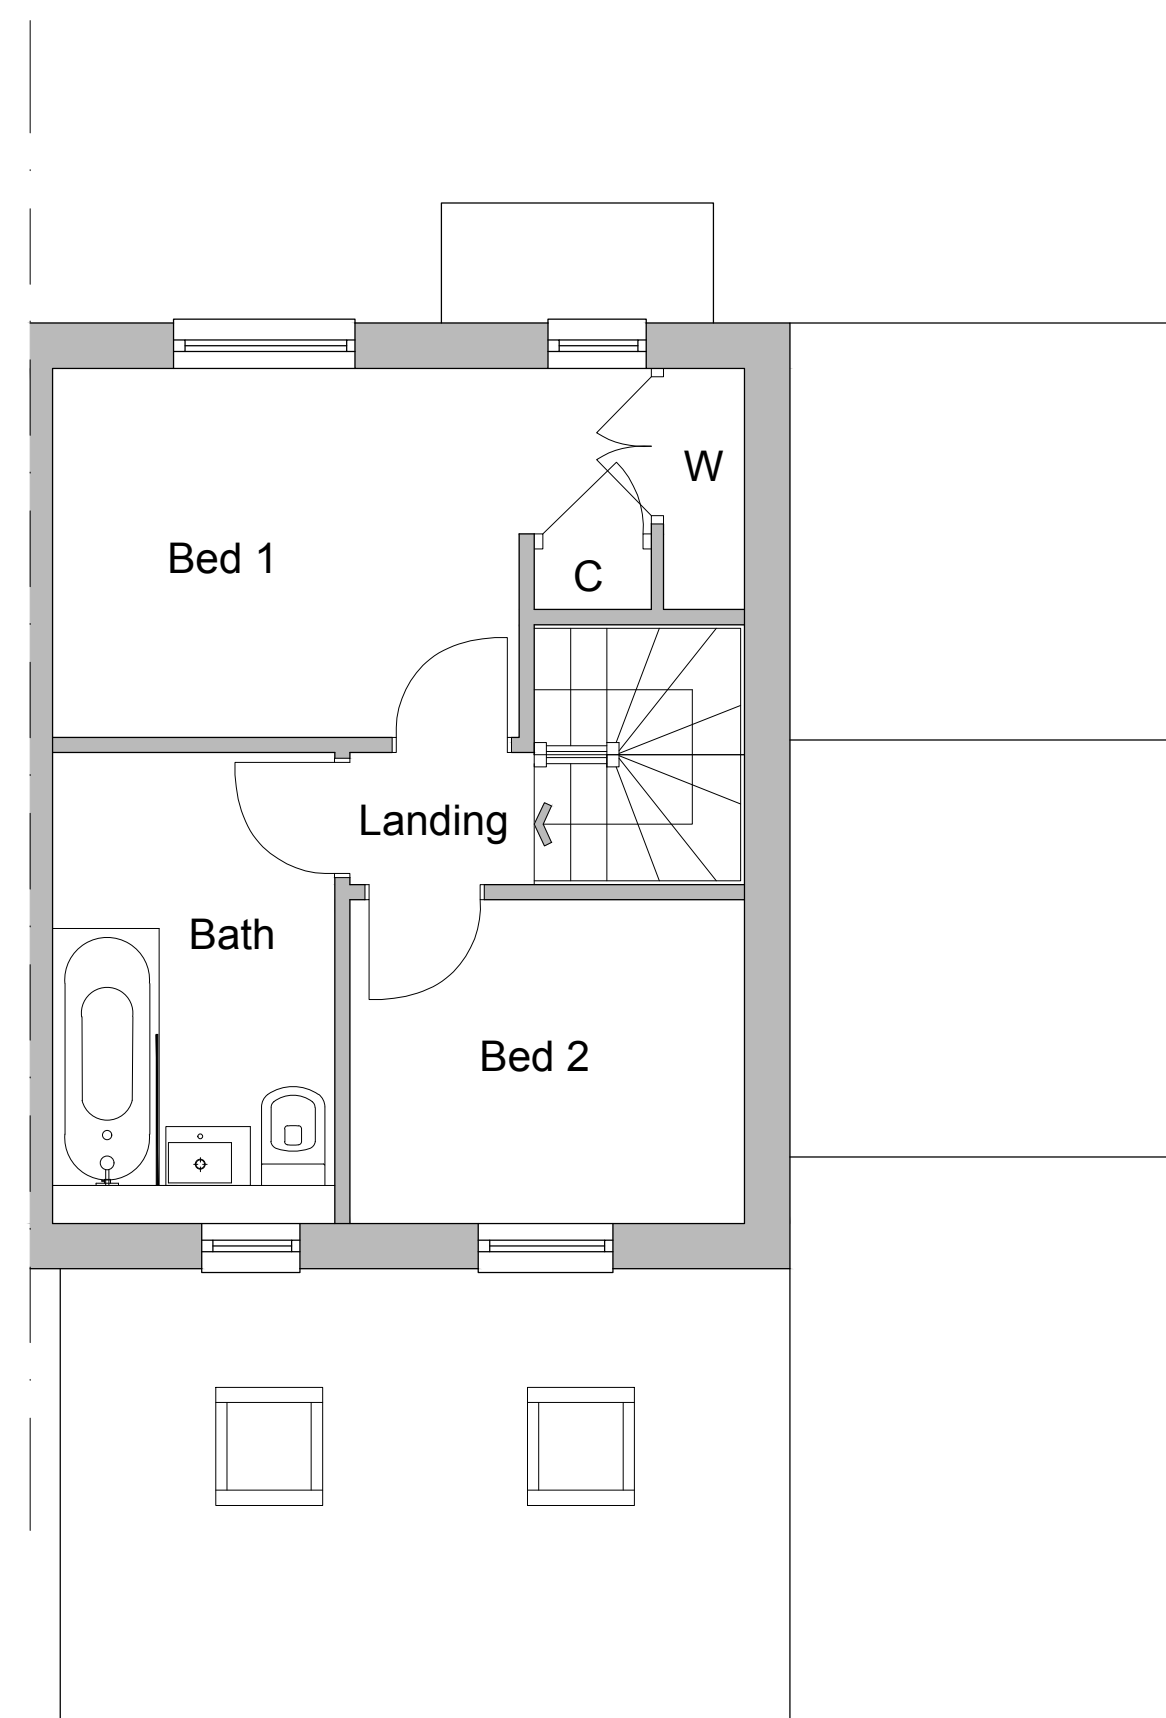


2 PROPOSED FIRST FLOOR PLAN
BRACKNELL, 2 SIMKINS CLOSE SCALE 1:50

 

3 PROPOSED ROOF PLAN
BRACKNELL, 2 SIMKINS CLOSE SCALE 1:50

mado homes
architectural design

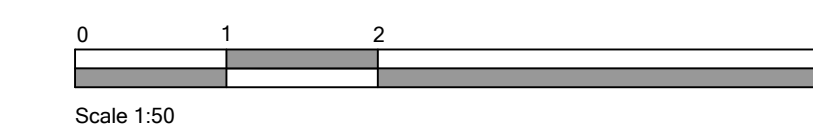

Rev	Date	Amendment	By

Status **PLANNING**

Project Address
2 Simkins Close
Bracknell

Drawing Title
Proposed Floor Plans
Ground, First, and Roof Plans

Drawn By	SH	Date	NOV 23
Check	FS	Scale	1:50@A1

Drawing No.	Rev.
SC-PE-003	-