


DO NOT SCALE  
 All dimensions are in mm and are to be checked on site prior to working  
 © Copyright  
 The ownership of Copyright is retained in accordance with the Copyright Designs and Patents Acts 1988 and belongs to Colannino Design

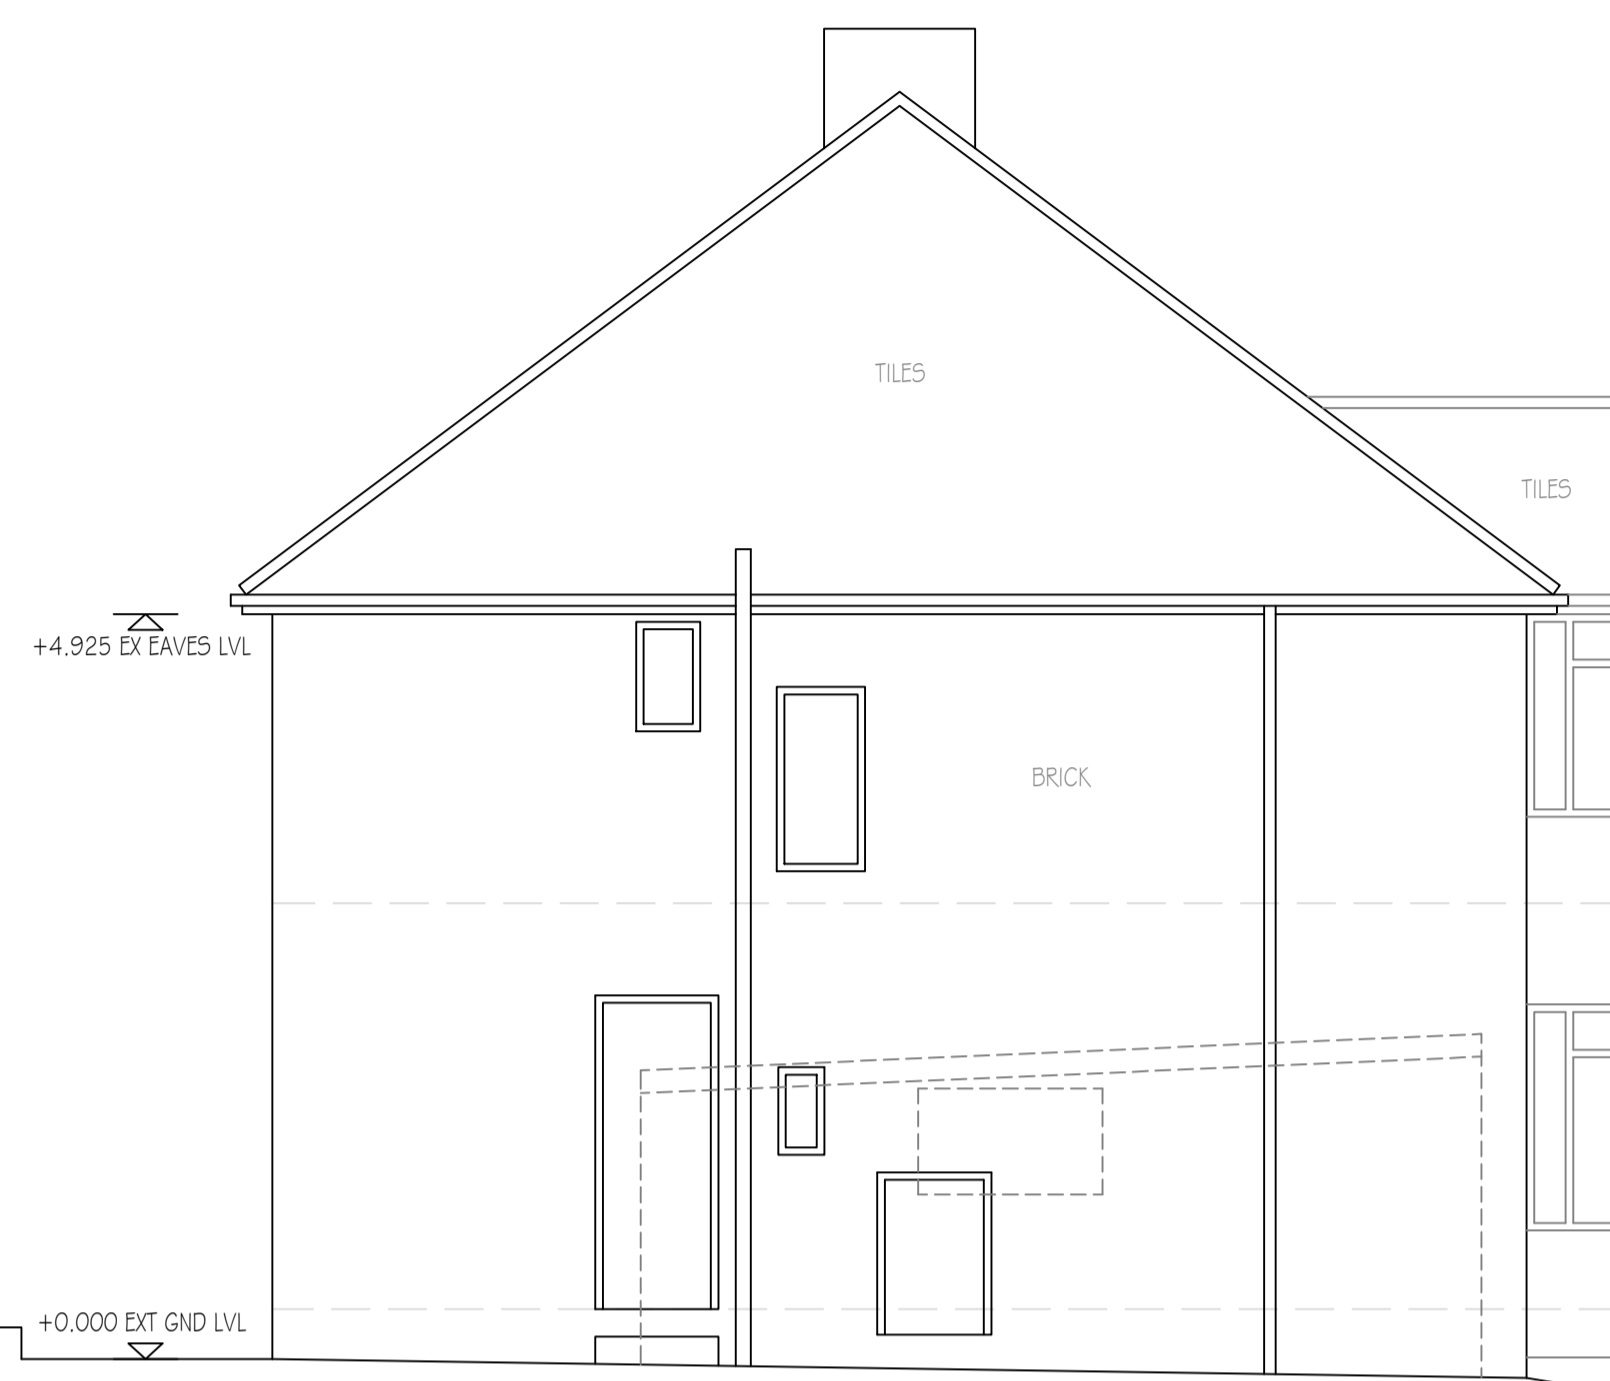

EXISTING WEST ELEVATION



EXISTING SOUTH ELEVATION

Rev.	Date.	Description.
AI	01.10.23	ISSUED FOR INFORMATION

**COLANNINO DESIGN**  
 9 BUCKSTONE GROVE ALWOODLEY LEEDS LS17 5HN  
 TEL: 07909524875 EMAIL: JOE@COLANNINODESIGN.CO.UK

Client.  
 ZAIN HUSSAIN

Job Title.  
 PROPOSED DOMESTIC DEVELOPMENT AT  
 8 PARK HILL DRIVE, BD8 0DF

Drawing Title.

EXISTING ELEVATIONS  
 PART 1 OF 2

Scale.  
 1:50 @A1

Date.  
 SEPTEMBER 2023

Drawn.  
 JC

Drawing No.  
 20230617.06

Rev.  
 AI