




DO NOT SCALE
 All dimensions are in mm and are to be checked on site prior to working
 © Copyright
 The ownership of Copyright is retained in accordance with the Copyright Designs and Patents Acts 1988 and belongs to Colannino Design

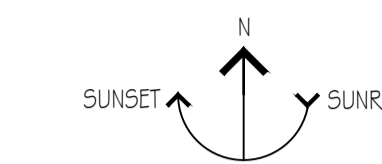

LAND OWNED BY APPLICANT
 APPLICATION SITE

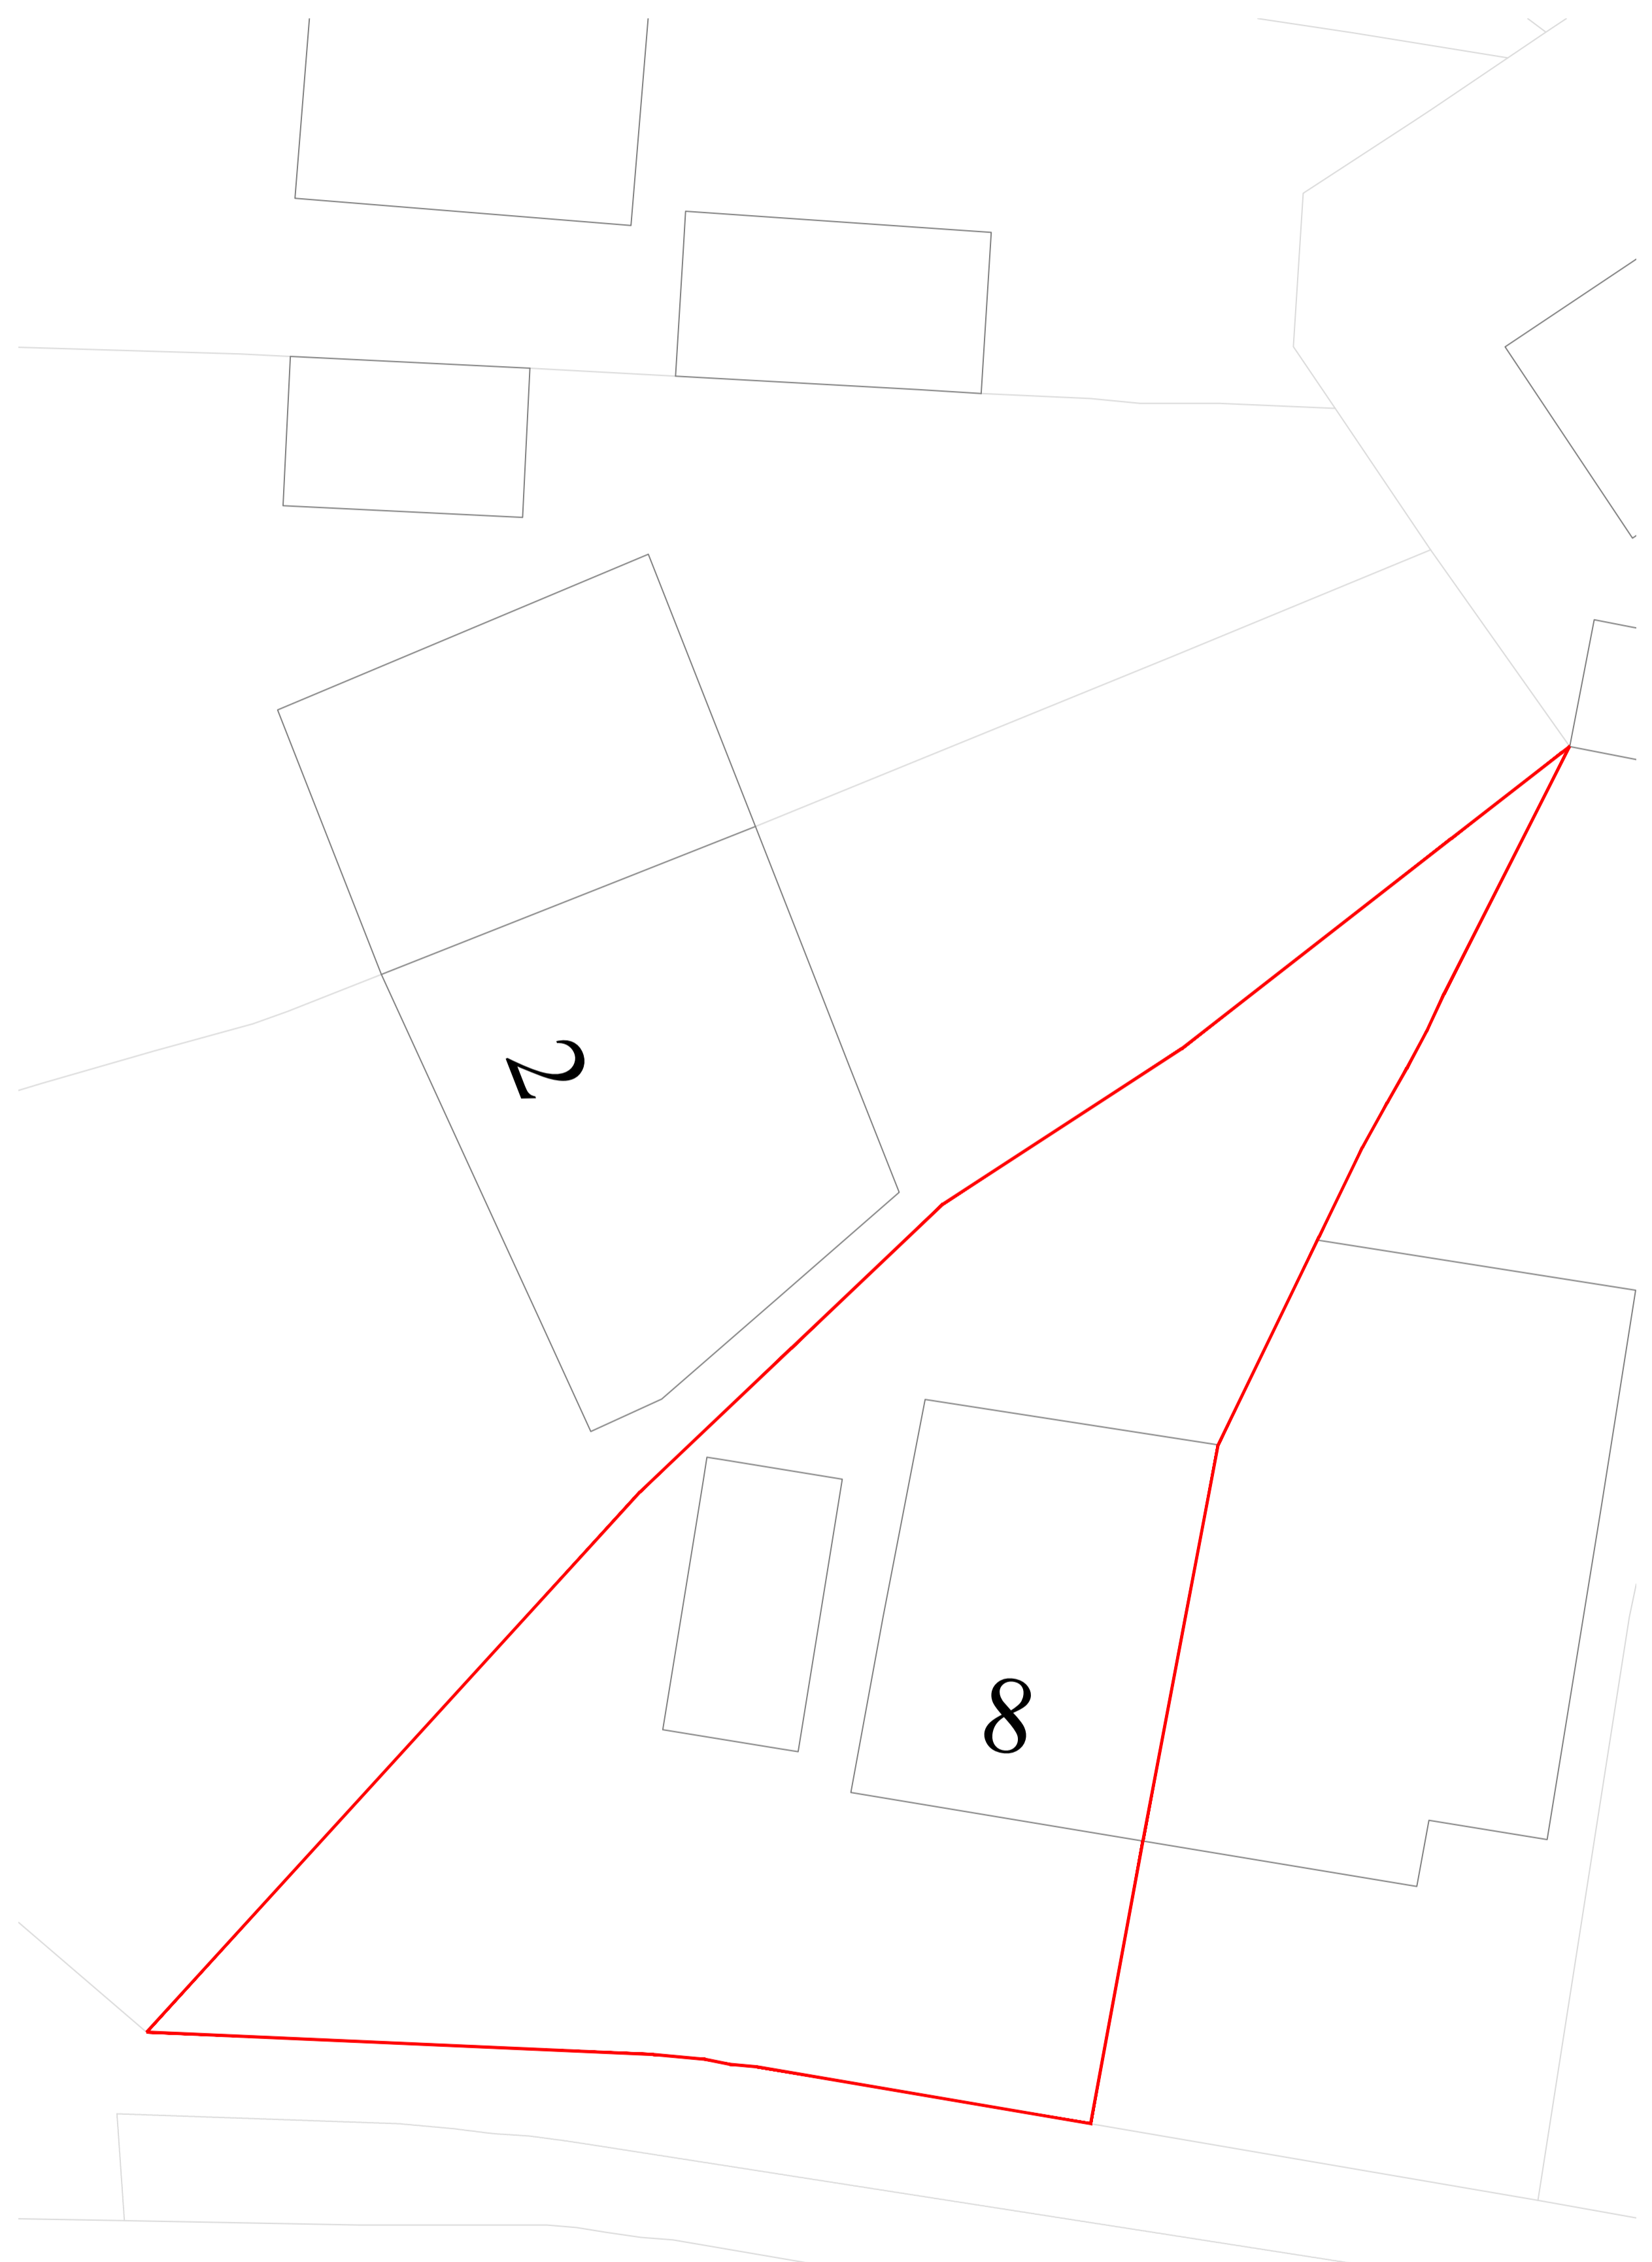

EXISTING SITE PLAN

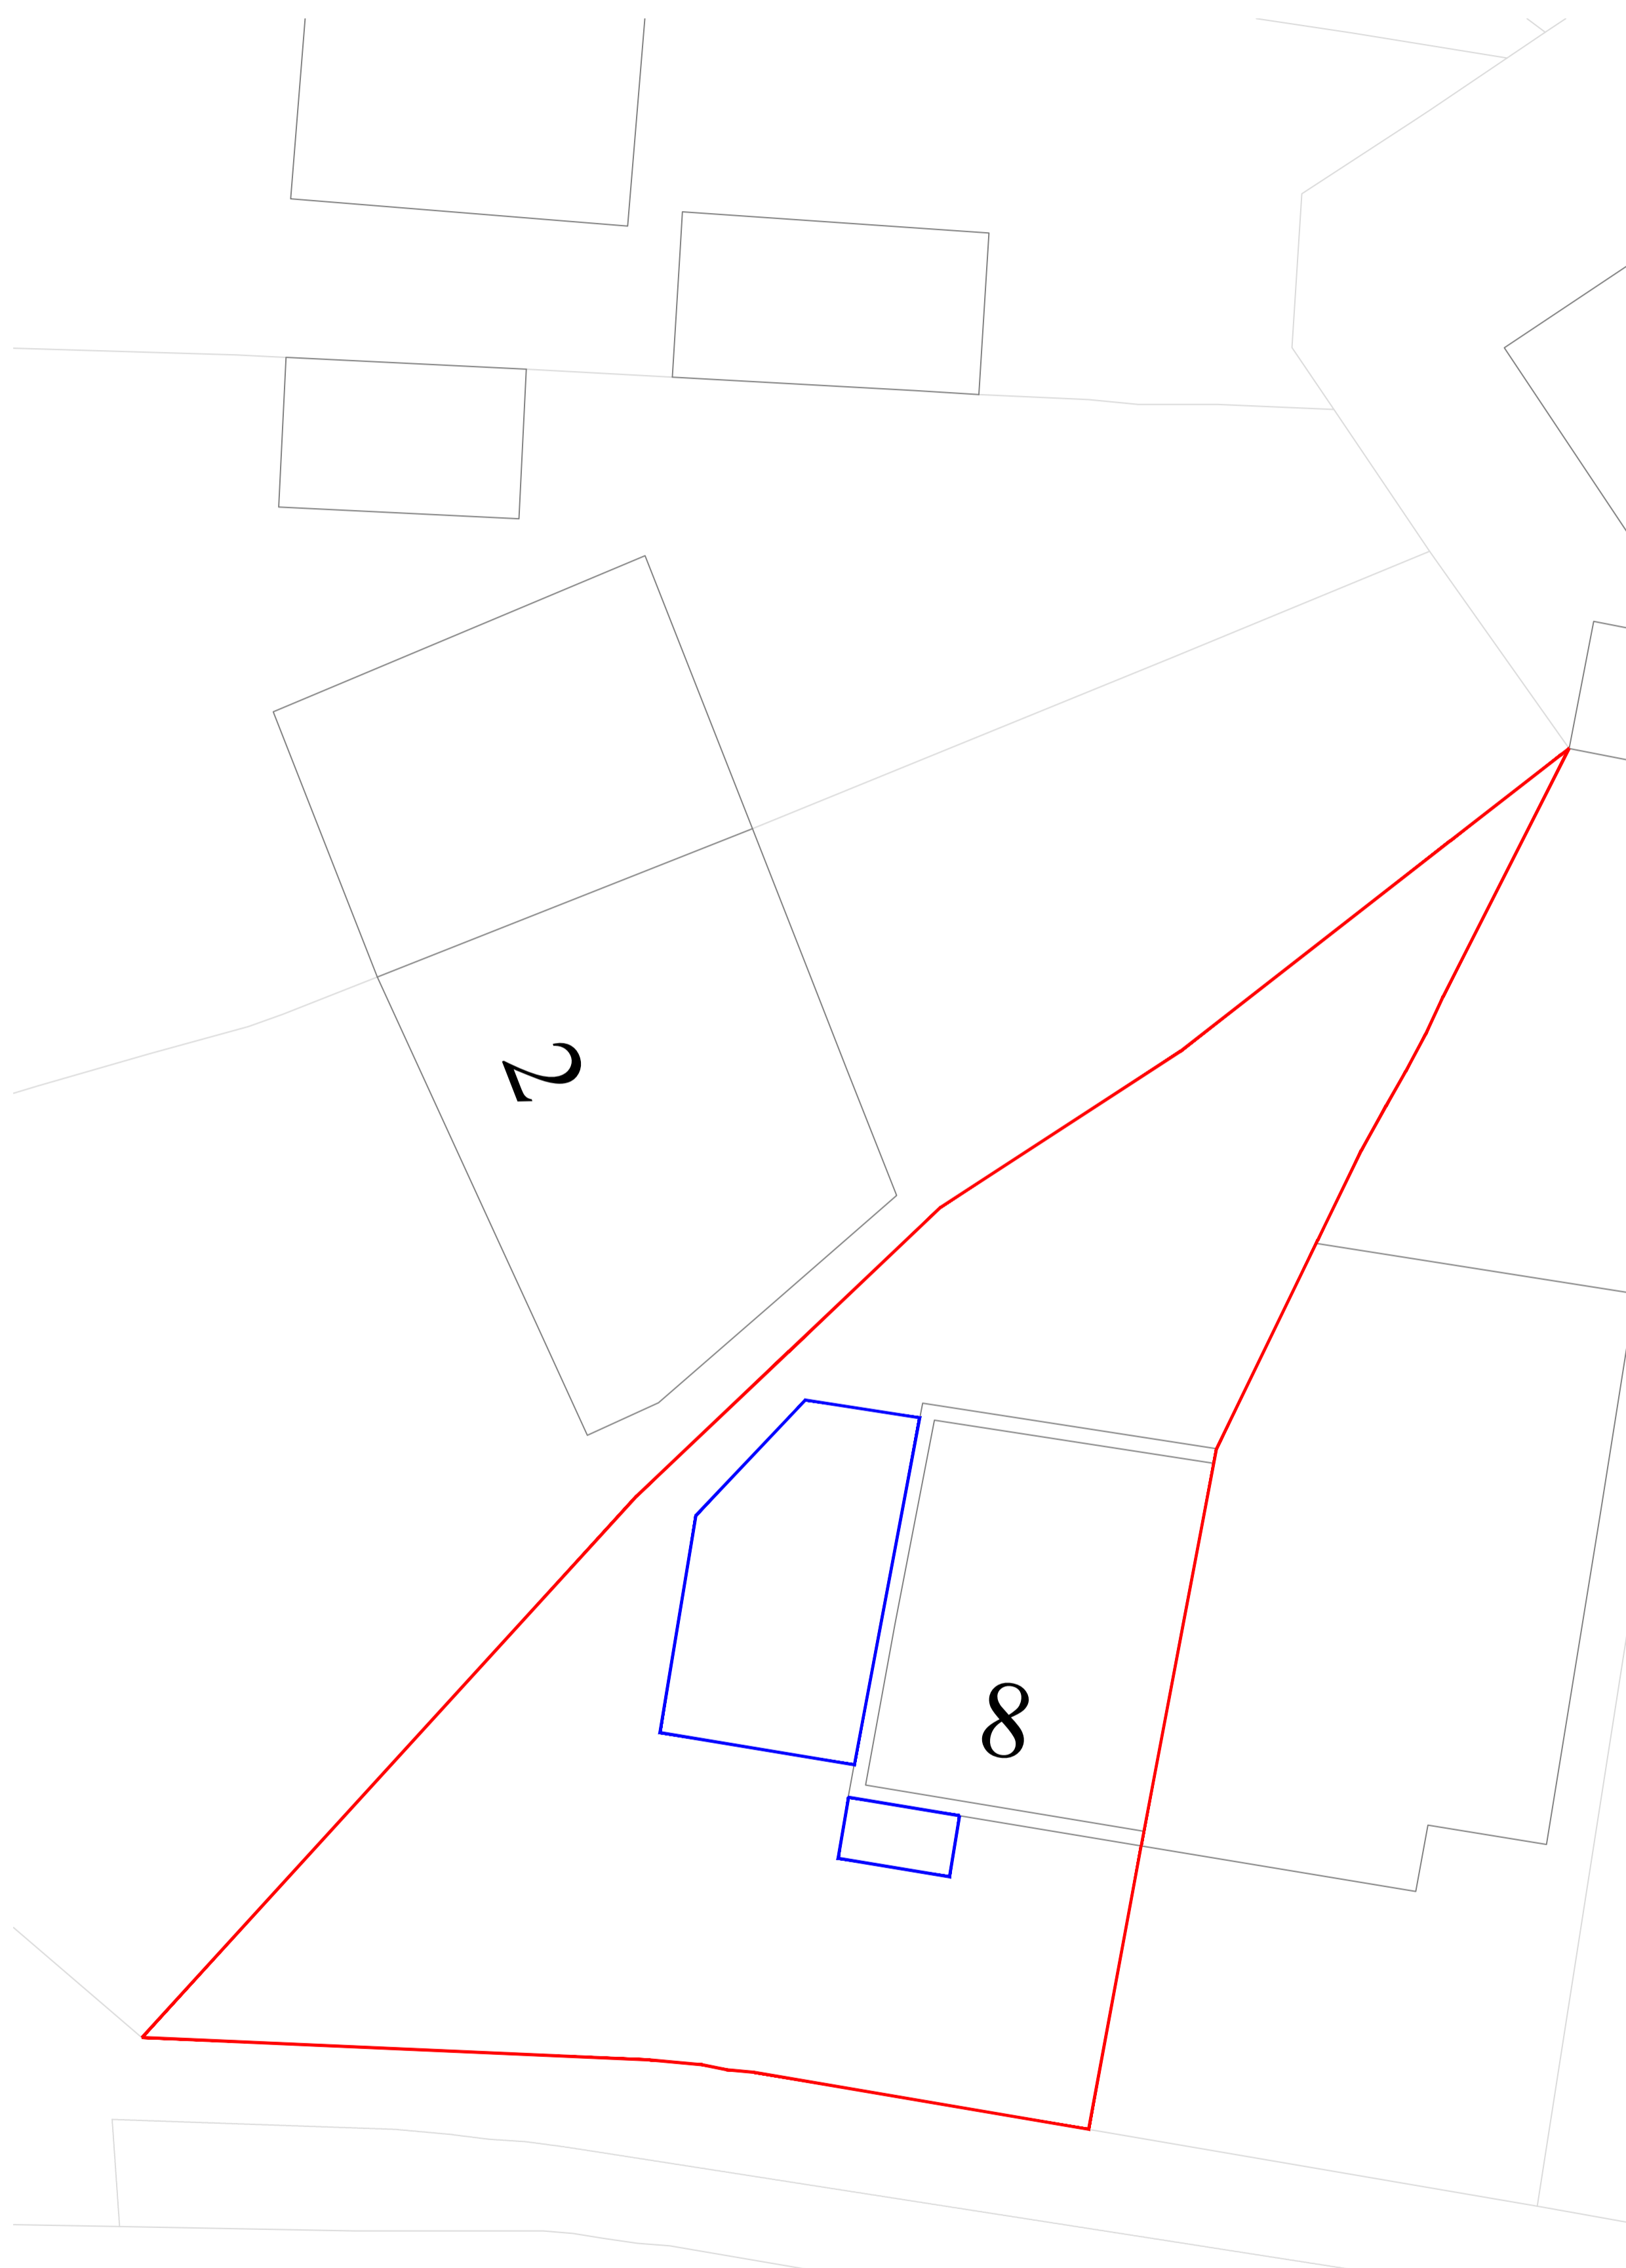

PROPOSED SITE PLAN

Rev.	Date.	Description.
A2	10.12.23	PLANNERS COMMENTS - UPDATED
A1	01.10.23	ISSUED FOR INFORMATION

COLANNINO DESIGN
 9 BUCKSTONE GROVE ALWOODLEY LEEDS LS17 5HN
 TEL: 07909524875 EMAIL: JOE@COLANNINODESIGN.CO.UK

Client:
 ZAIN HUSSAIN

Job Title:
 PROPOSED DOMESTIC DEVELOPMENT AT
 8 PARK HILL DRIVE, BD8 0DF

Drawing Title:
**EXISTING & PROPOSED
 SITE PLANS**

Scale:
 1:100 @A1

Date:
 SEPTEMBER 2023

Drawn:
 JC

Drawing No.
2023017.02

Rev.
 A2