



FRONT.

SIDE.

REAR.

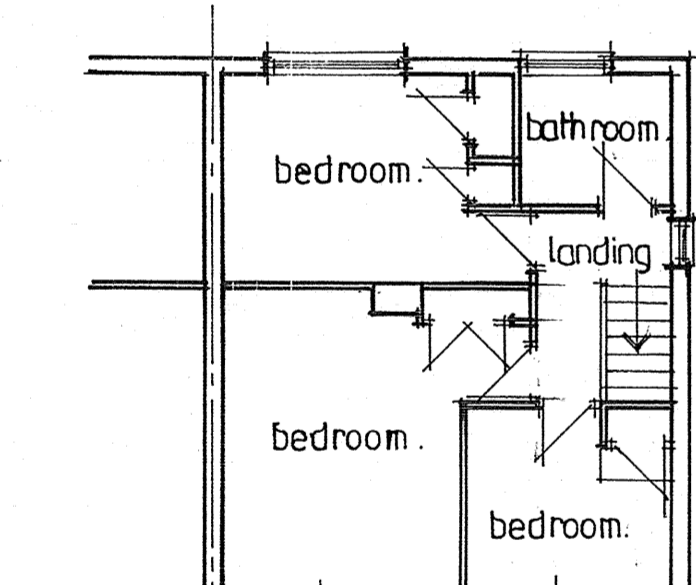


FIRST FLOOR.

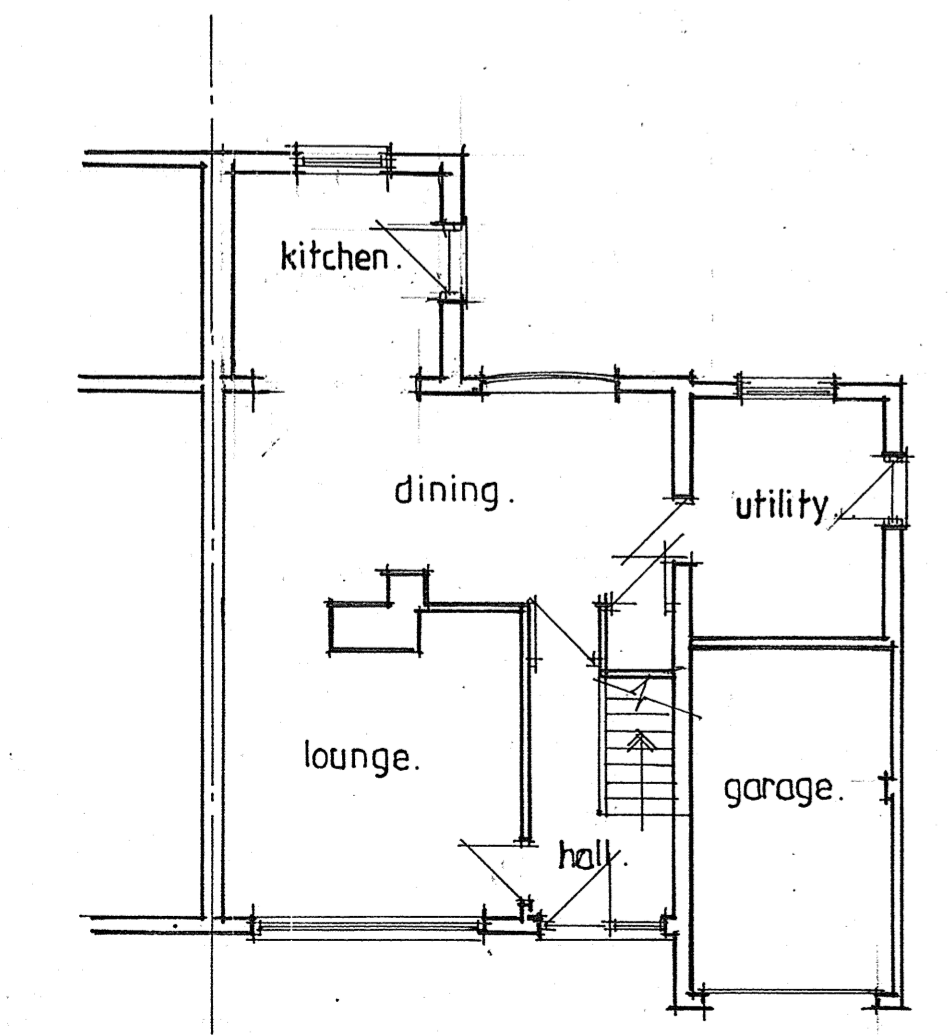


GROUND FLOOR.


EXISTING PLANS & ELEVATIONS.

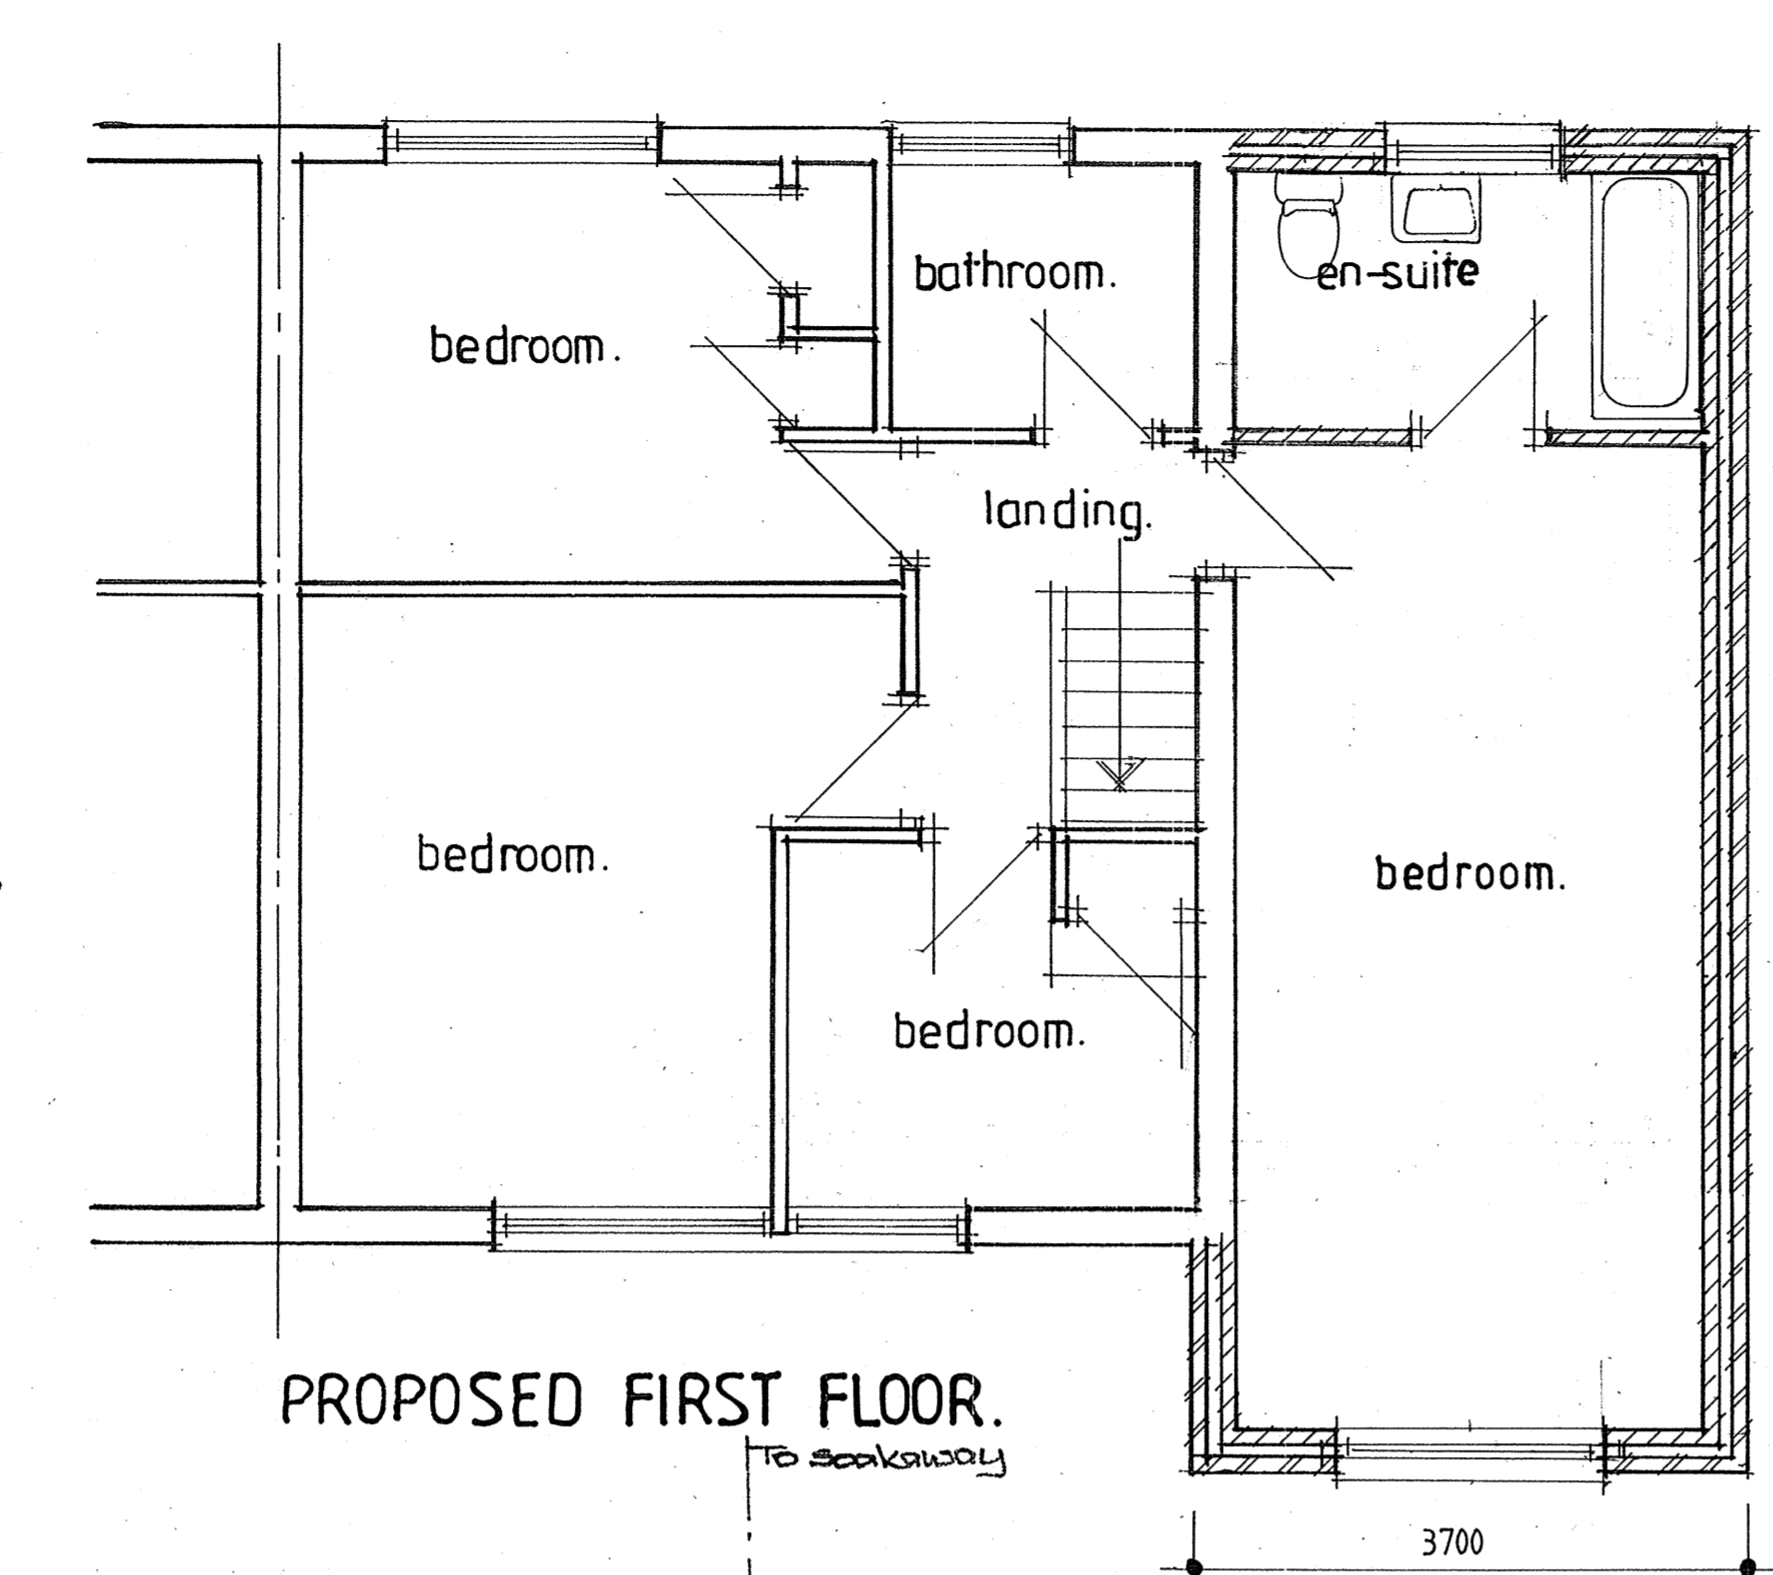

PROPOSED FIRST FLOOR.

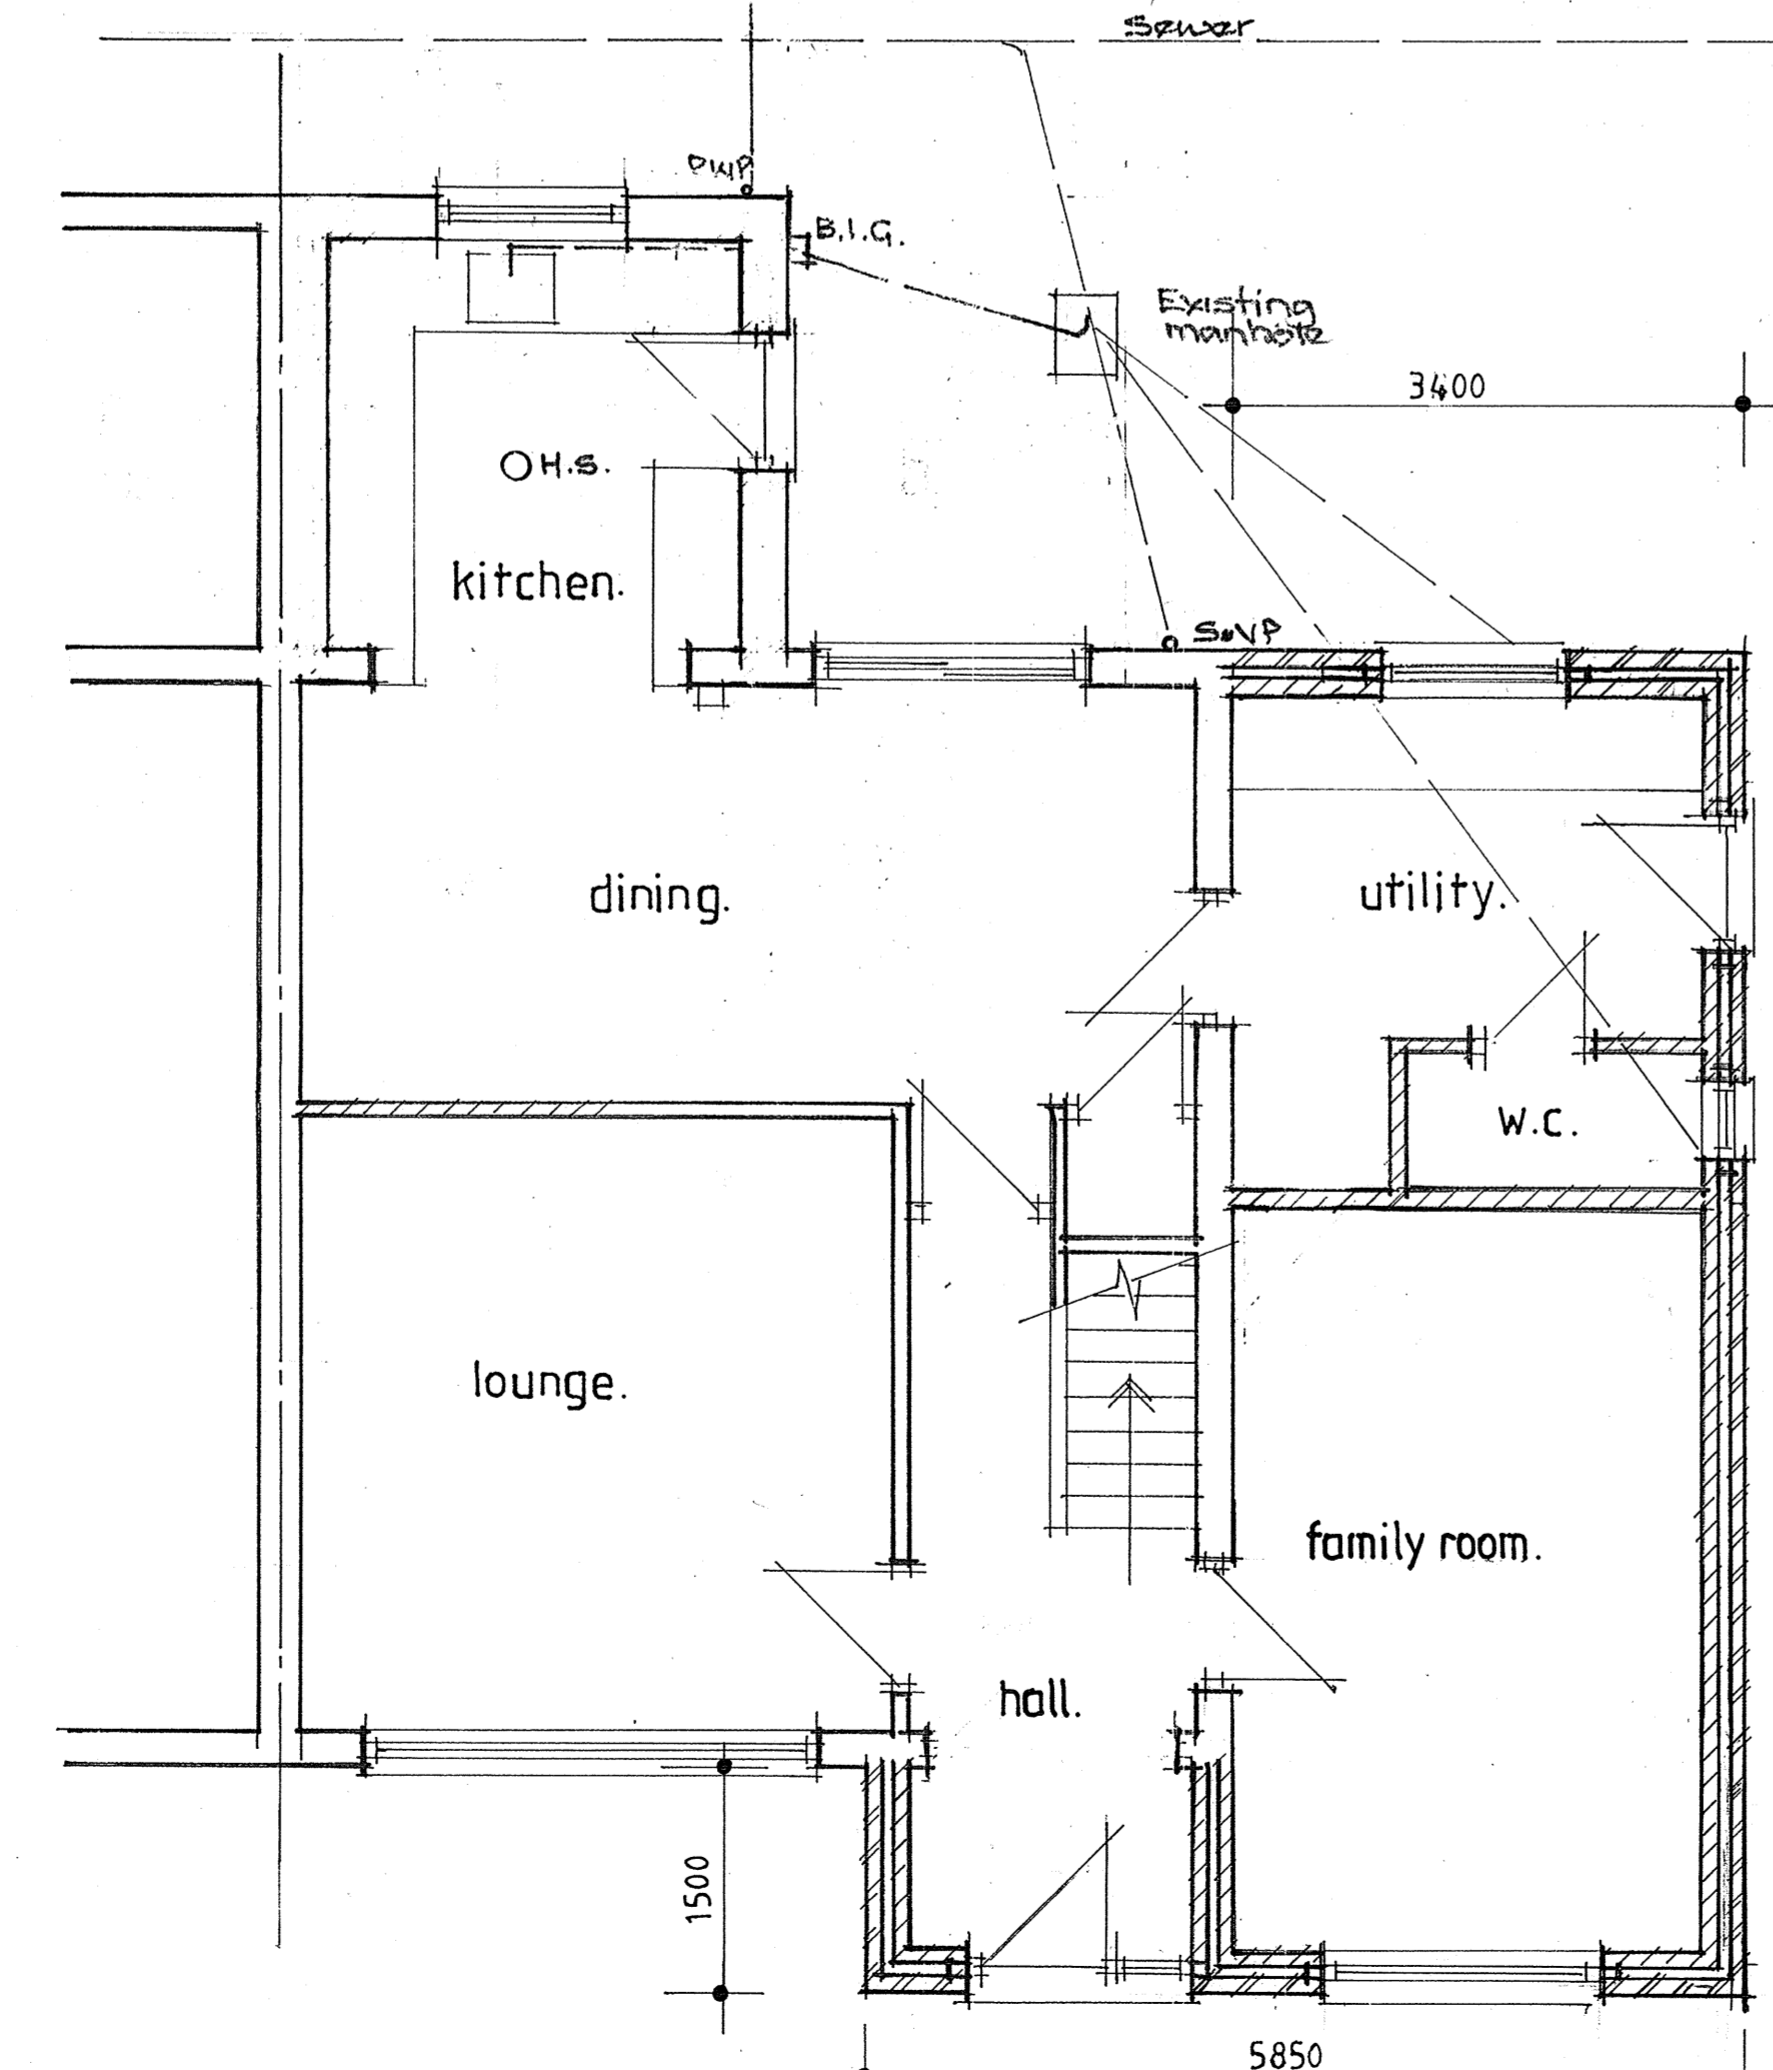

PROPOSED GROUND FLOOR.

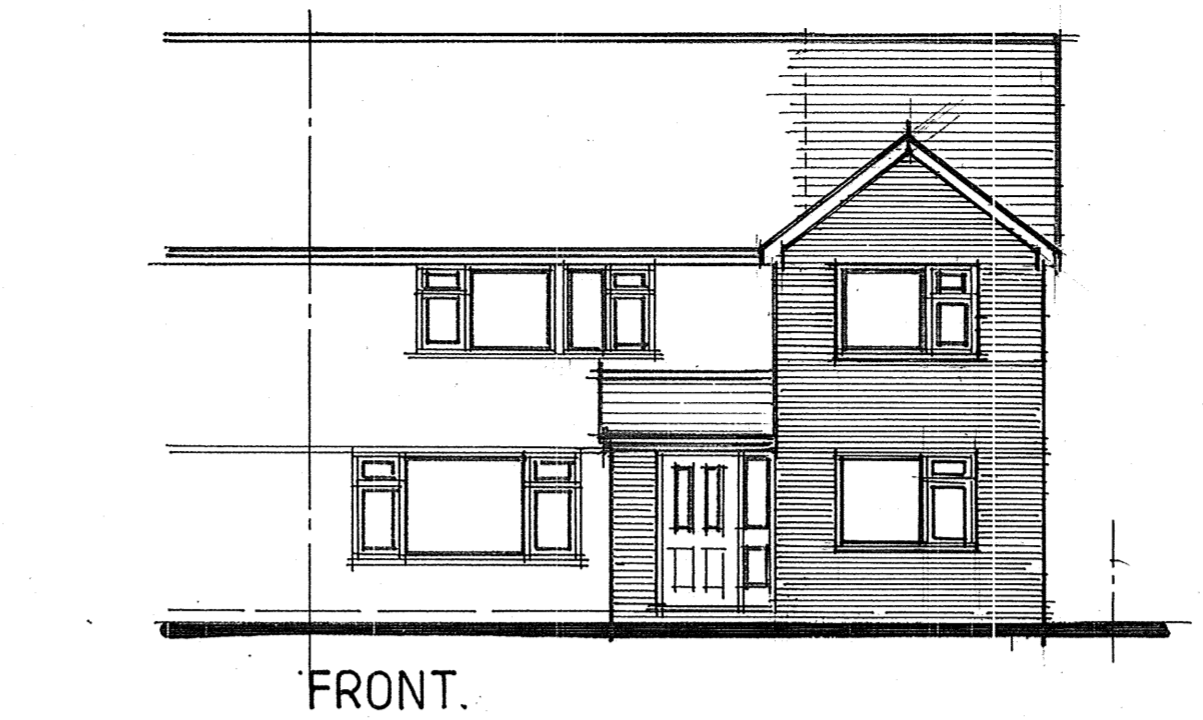


FRONT.



REAR.


PROPOSED ELEVATIONS.

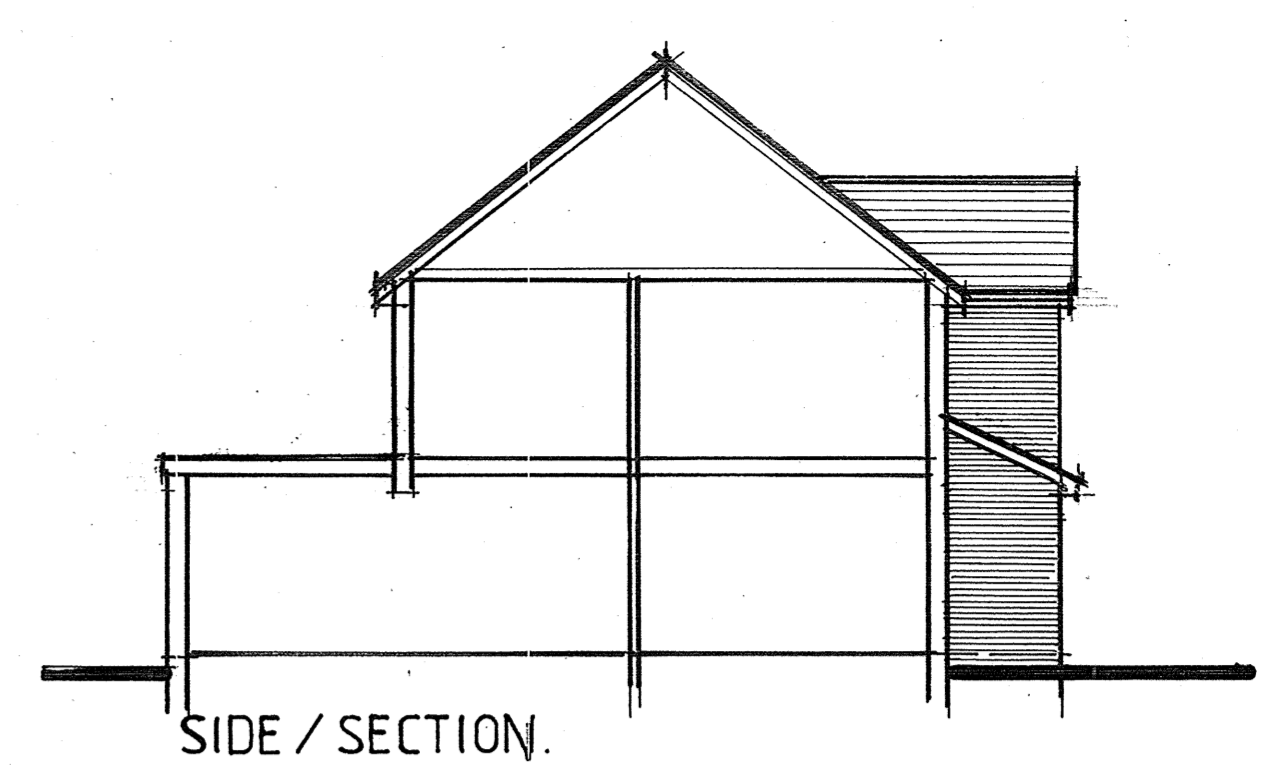

SIDE / SECTION.




SIDE.

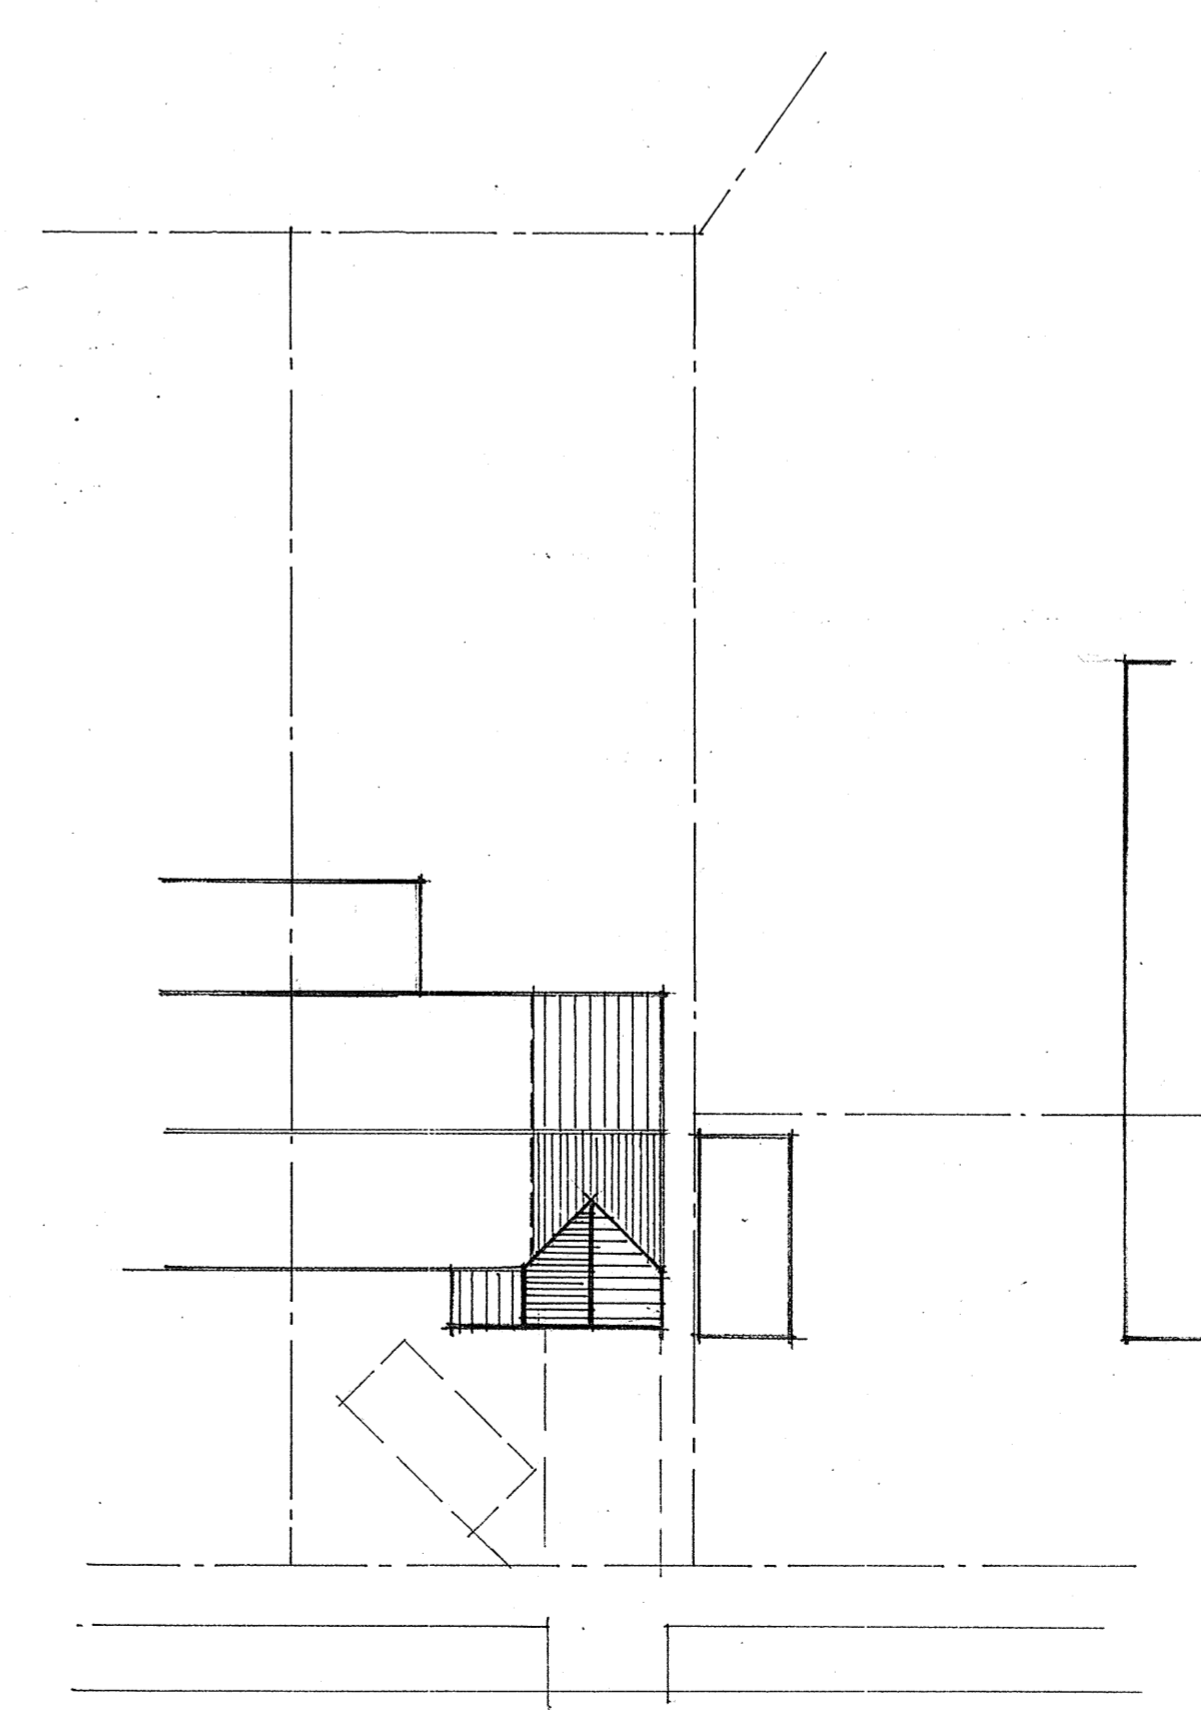

BLOCK / ROOF PLAN. 1:200.



LOCATION PLAN. 1:1250

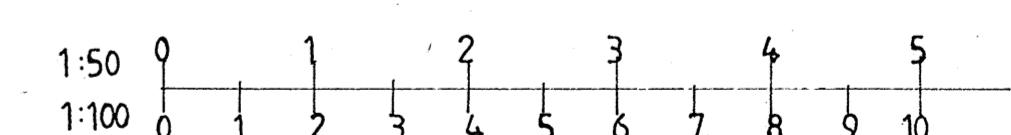

STEPHEN R. FRIDAY FGBC
Building Design Service
 16 Willow Way Hauxton Cambridge CB2 5JB Tel: 01223-872062

**PROPOSED EXTENSION AT
 64, BABRAHAM ROAD
 SAWSTON
 CAMBRIDGE
 CB22 3LH**

CLIENT:
Mr & Mrs CEZARD

DATE: APRIL 2022. SCALE: 1:50, 1:100. A1 DRAWING No. SF22 004.1.A