

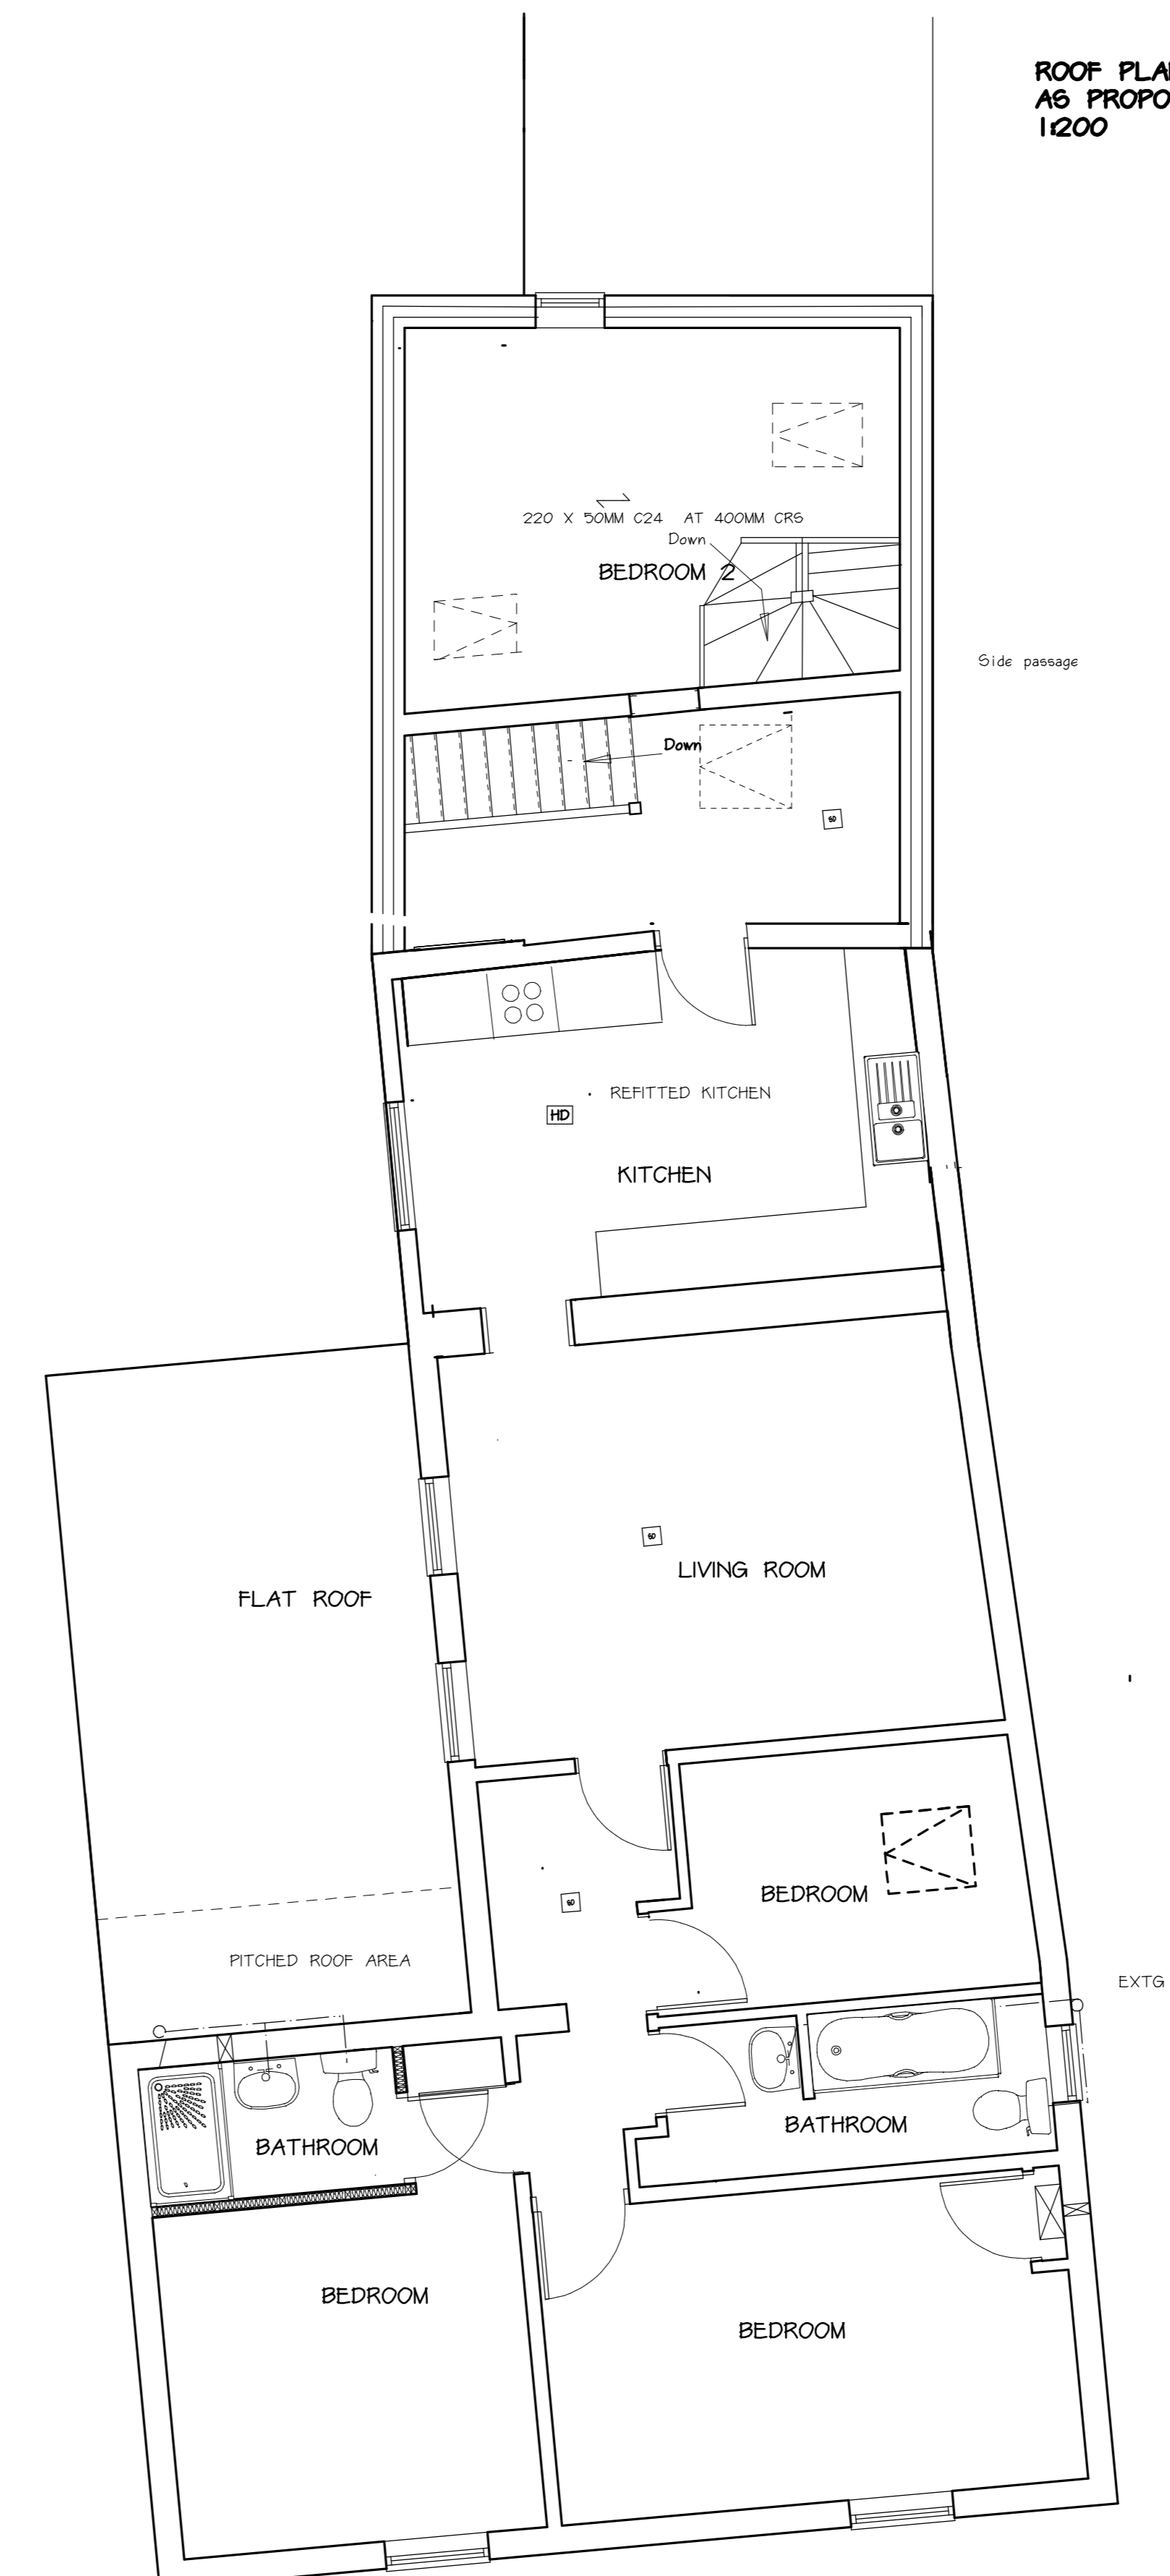
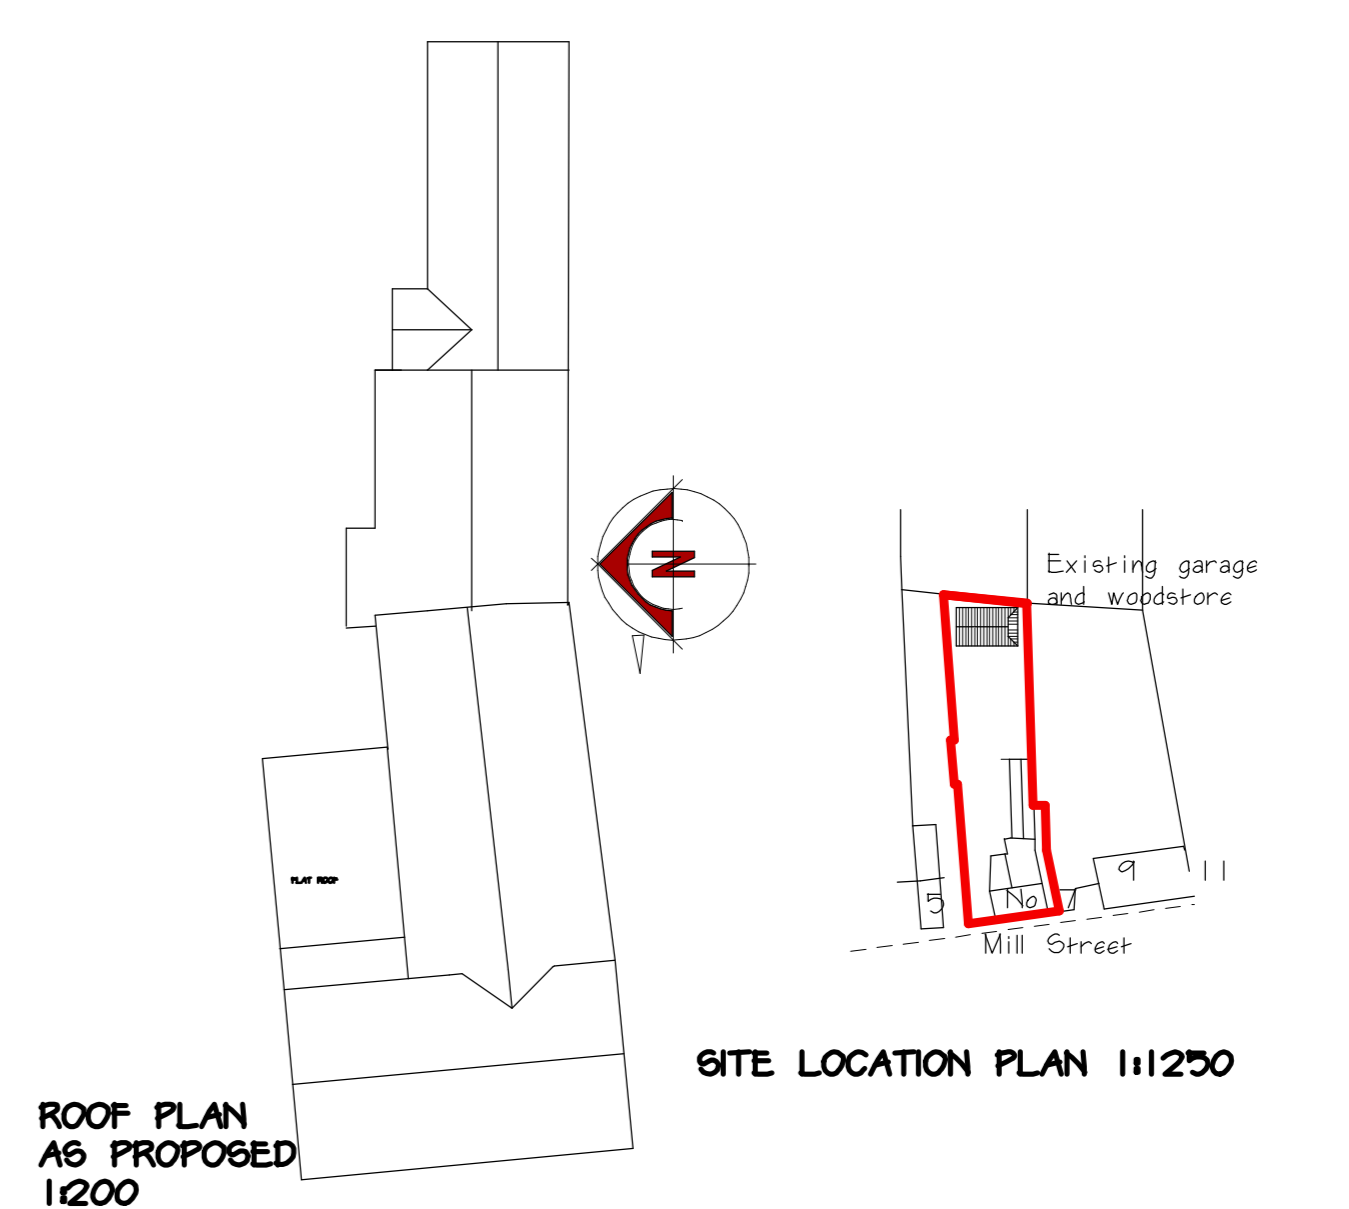
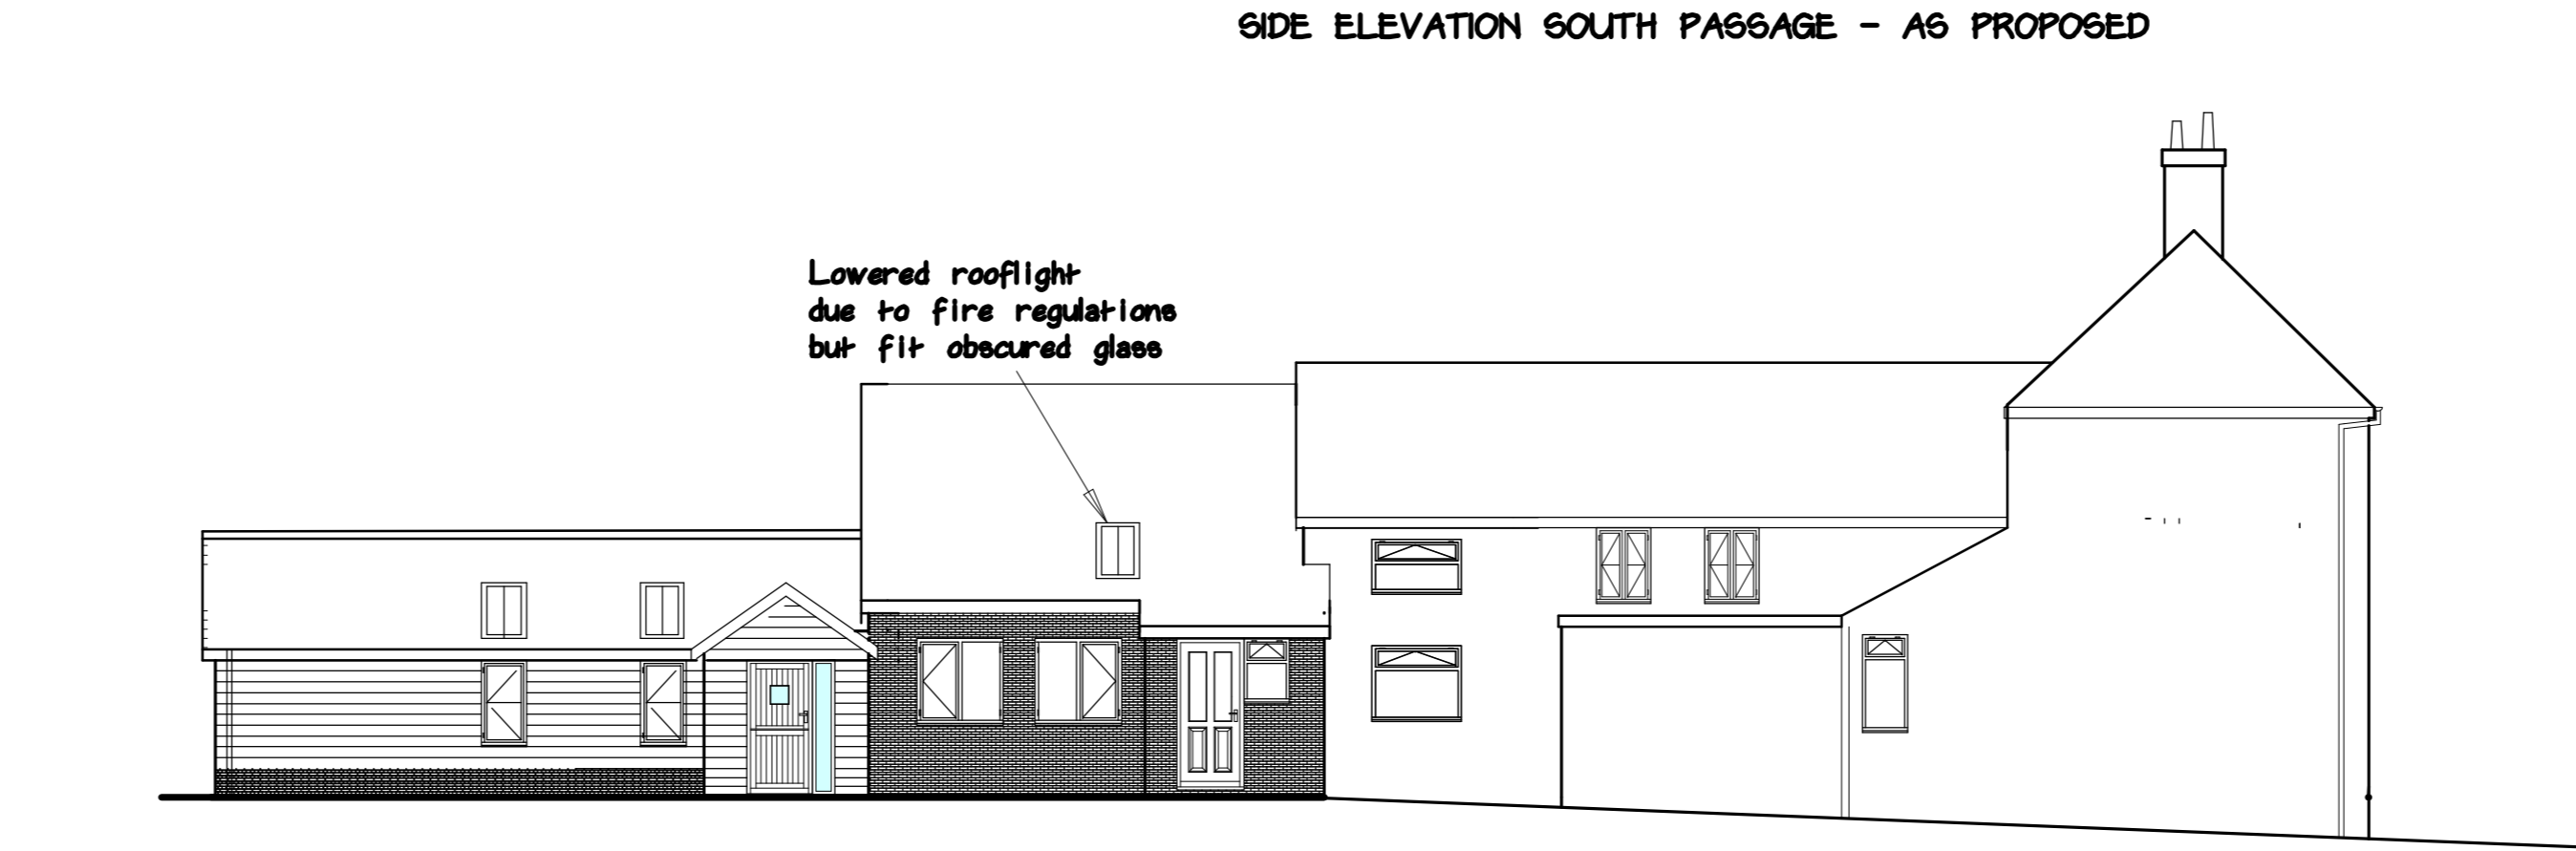
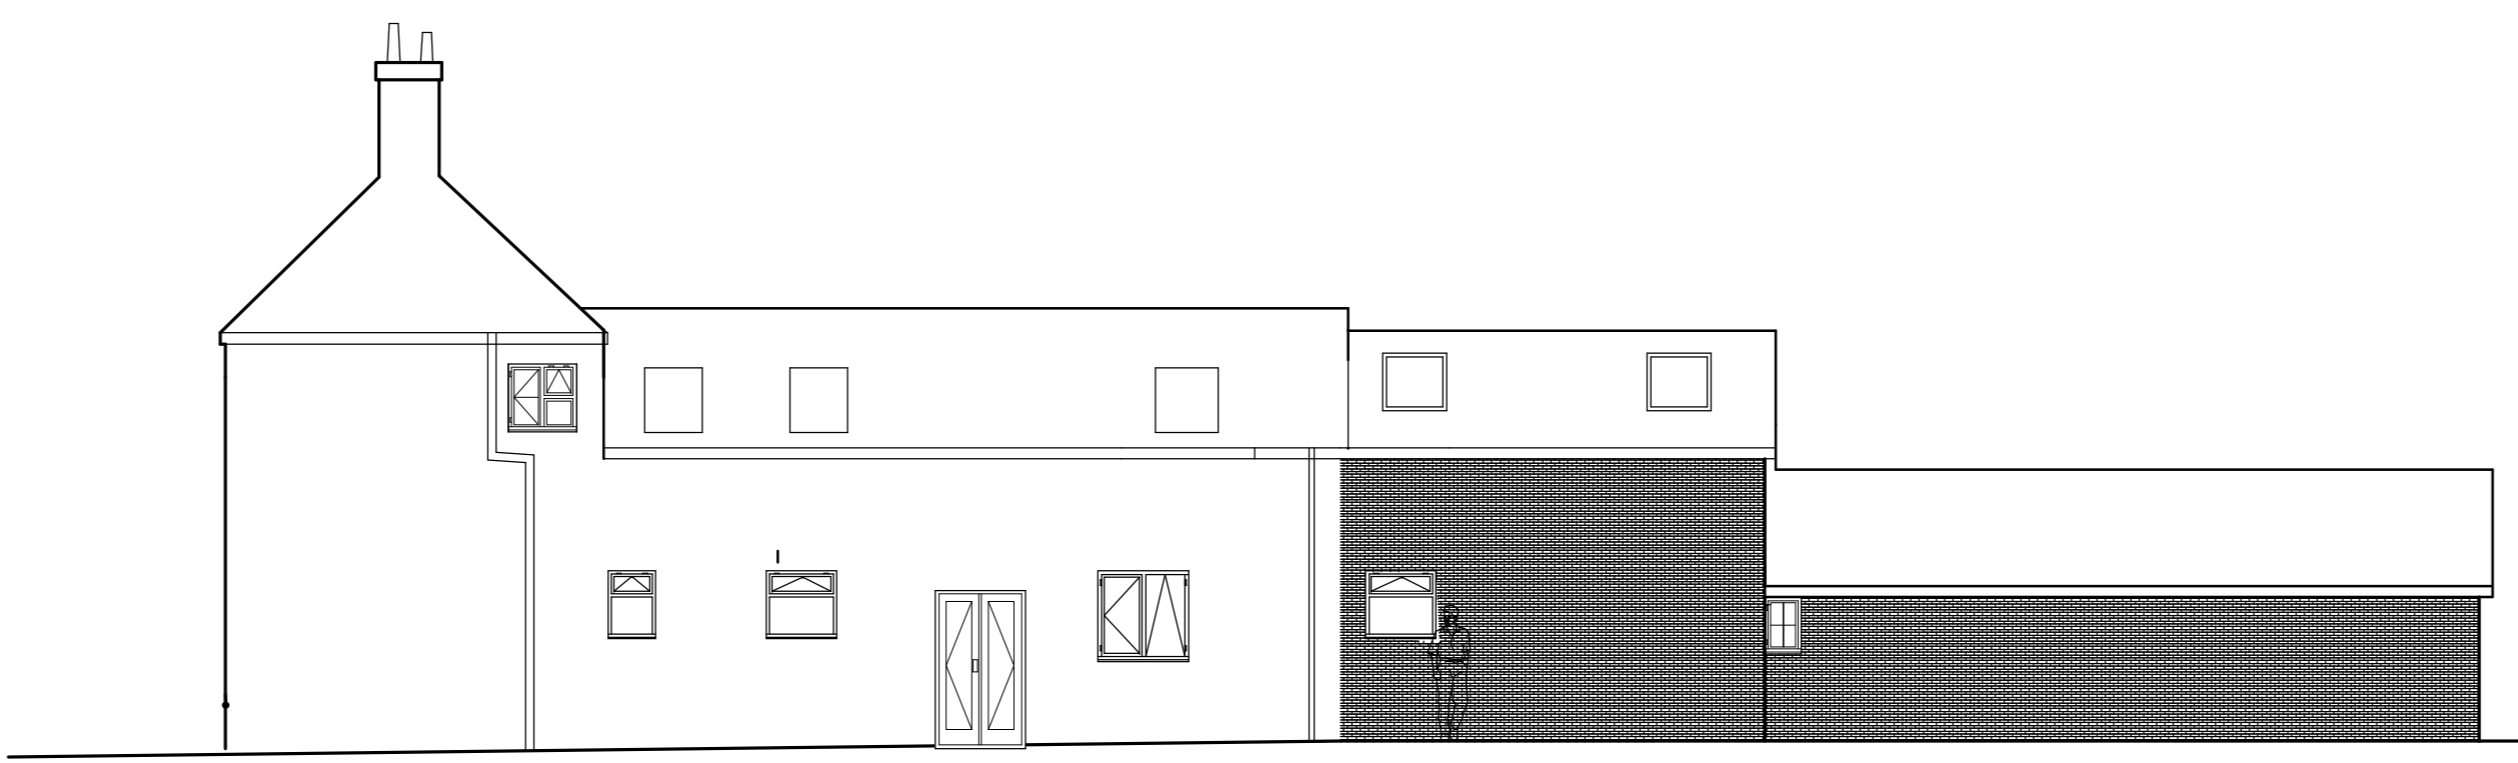


GROUND FLOOR PLAN AS PROPOSED

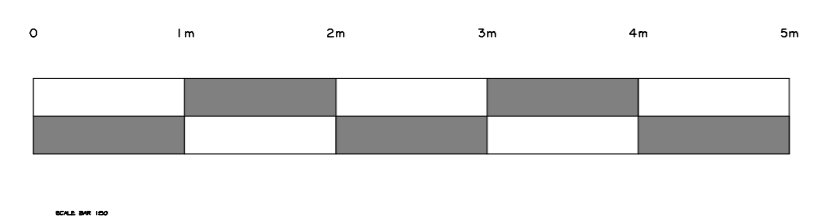

PROPOSED FIRST FLOOR PLAN

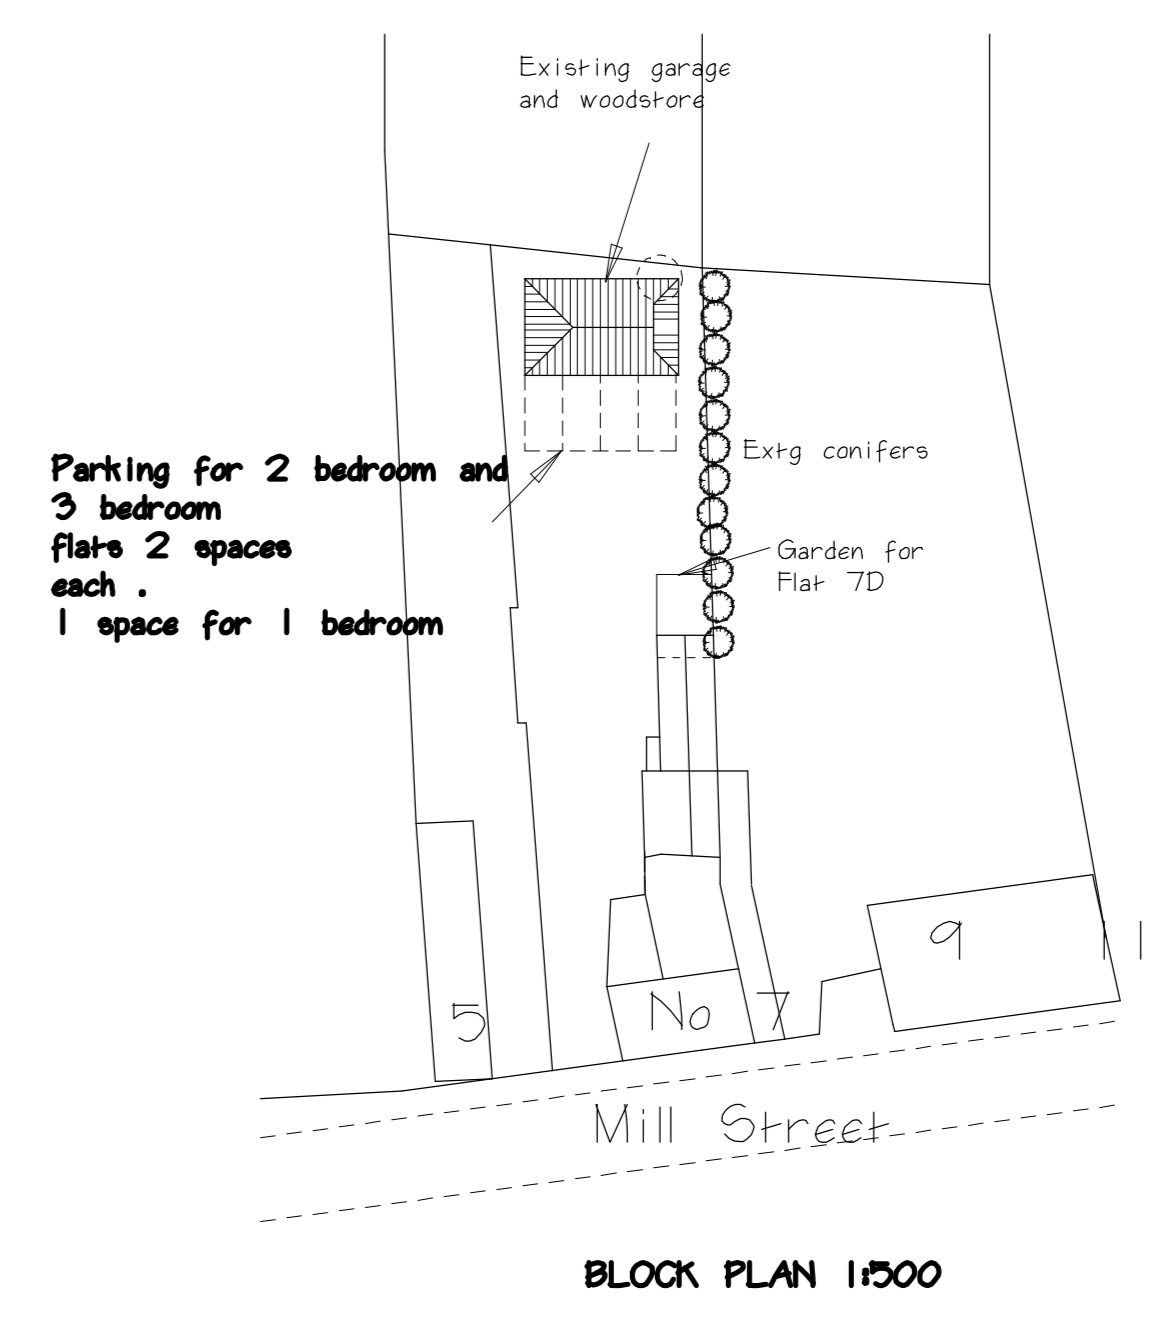

This Drawing is copyright & no unauthorised copying to be undertaken. Drawing belongs to DC Blayne Associates Ltd.

H		
G		
F		
E		
D		
C		
B		
A		

REVISIONS	DATE

**DCB**

DC BLAYNE ASSOCIATES LIMITED  
 ARCHITECTURAL DESIGN AND CHARTERED BUILDING SURVEYORS  
 COMPASS HOUSE, VISION PARK, CHIVERS WAY,  
 HISTON, CAMBRIDGE, CB24 9AD  
 MOBILE 07747 602055 Email: derek.blayne1@gmail.com

CLIENT/SITE  
 MR A J KENNEDY  
 7 MILL STREET  
 GAMLINGAY  
 SANDY  
 CAMBS  
 SG19 3JW

DETAILS  
 PROPOSED LAYOUT  
 OF FLAT 7B  
 € 7D

DRG.No. 25609/17A  
 Scale: 1:50/ 1:500 / 1:1250/1200  
 DRAWN DCB CHECKED KB DATE OCT 2023