


EXISTING REAR ELEVATION  
(scale 1:100)



EXISTING GROUND FLOOR LAYOUT  
(scale 1:50)

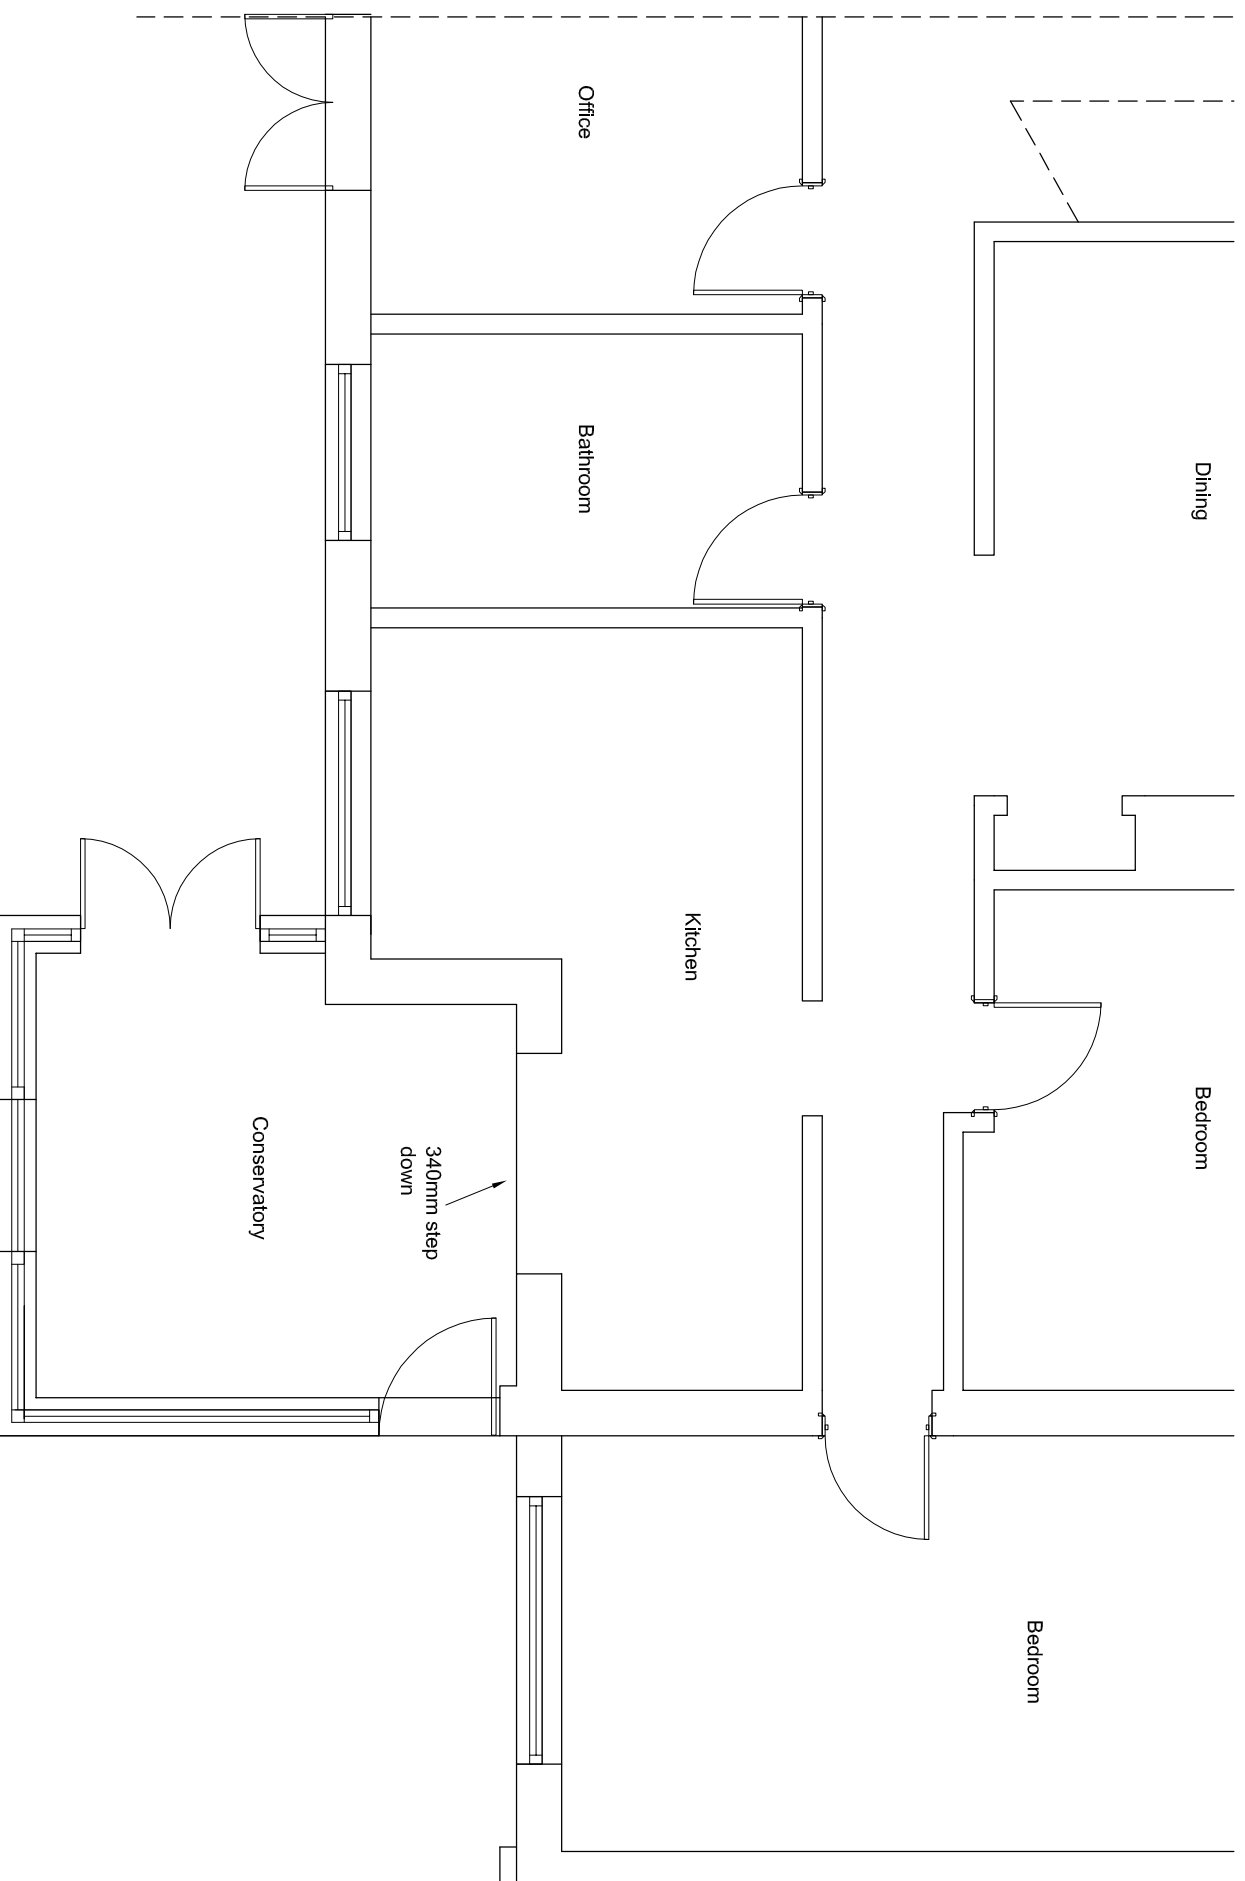

Rev	Description	Date

EXISTING LAYOUT AND ELEVATIONS

Dwg No	Drawn	DP
23070/101	Nov 2023	
Scale @ A3 1:50 1:100		

  
**EXTENDED DESIGN LTD**  
 97 THE FARTHINGES  
 ASTLEY VILLAGE  
 CHORLEY  
 LANCASHIRE  
 PR7 1SH  
 www.extenddesign.co.uk  
 TEL: 07702 682888  
 mail@extenddesign.co.uk

Proposed alterations at Gairloch, Anderton,  
Chorley, PR6 9HN

Mr N Barlow