


BLOCK/SITE PLAN
AREA 90m x 90m
SCALE 1:500 on A4
CENTRE COORDINATES: 624091, 336227

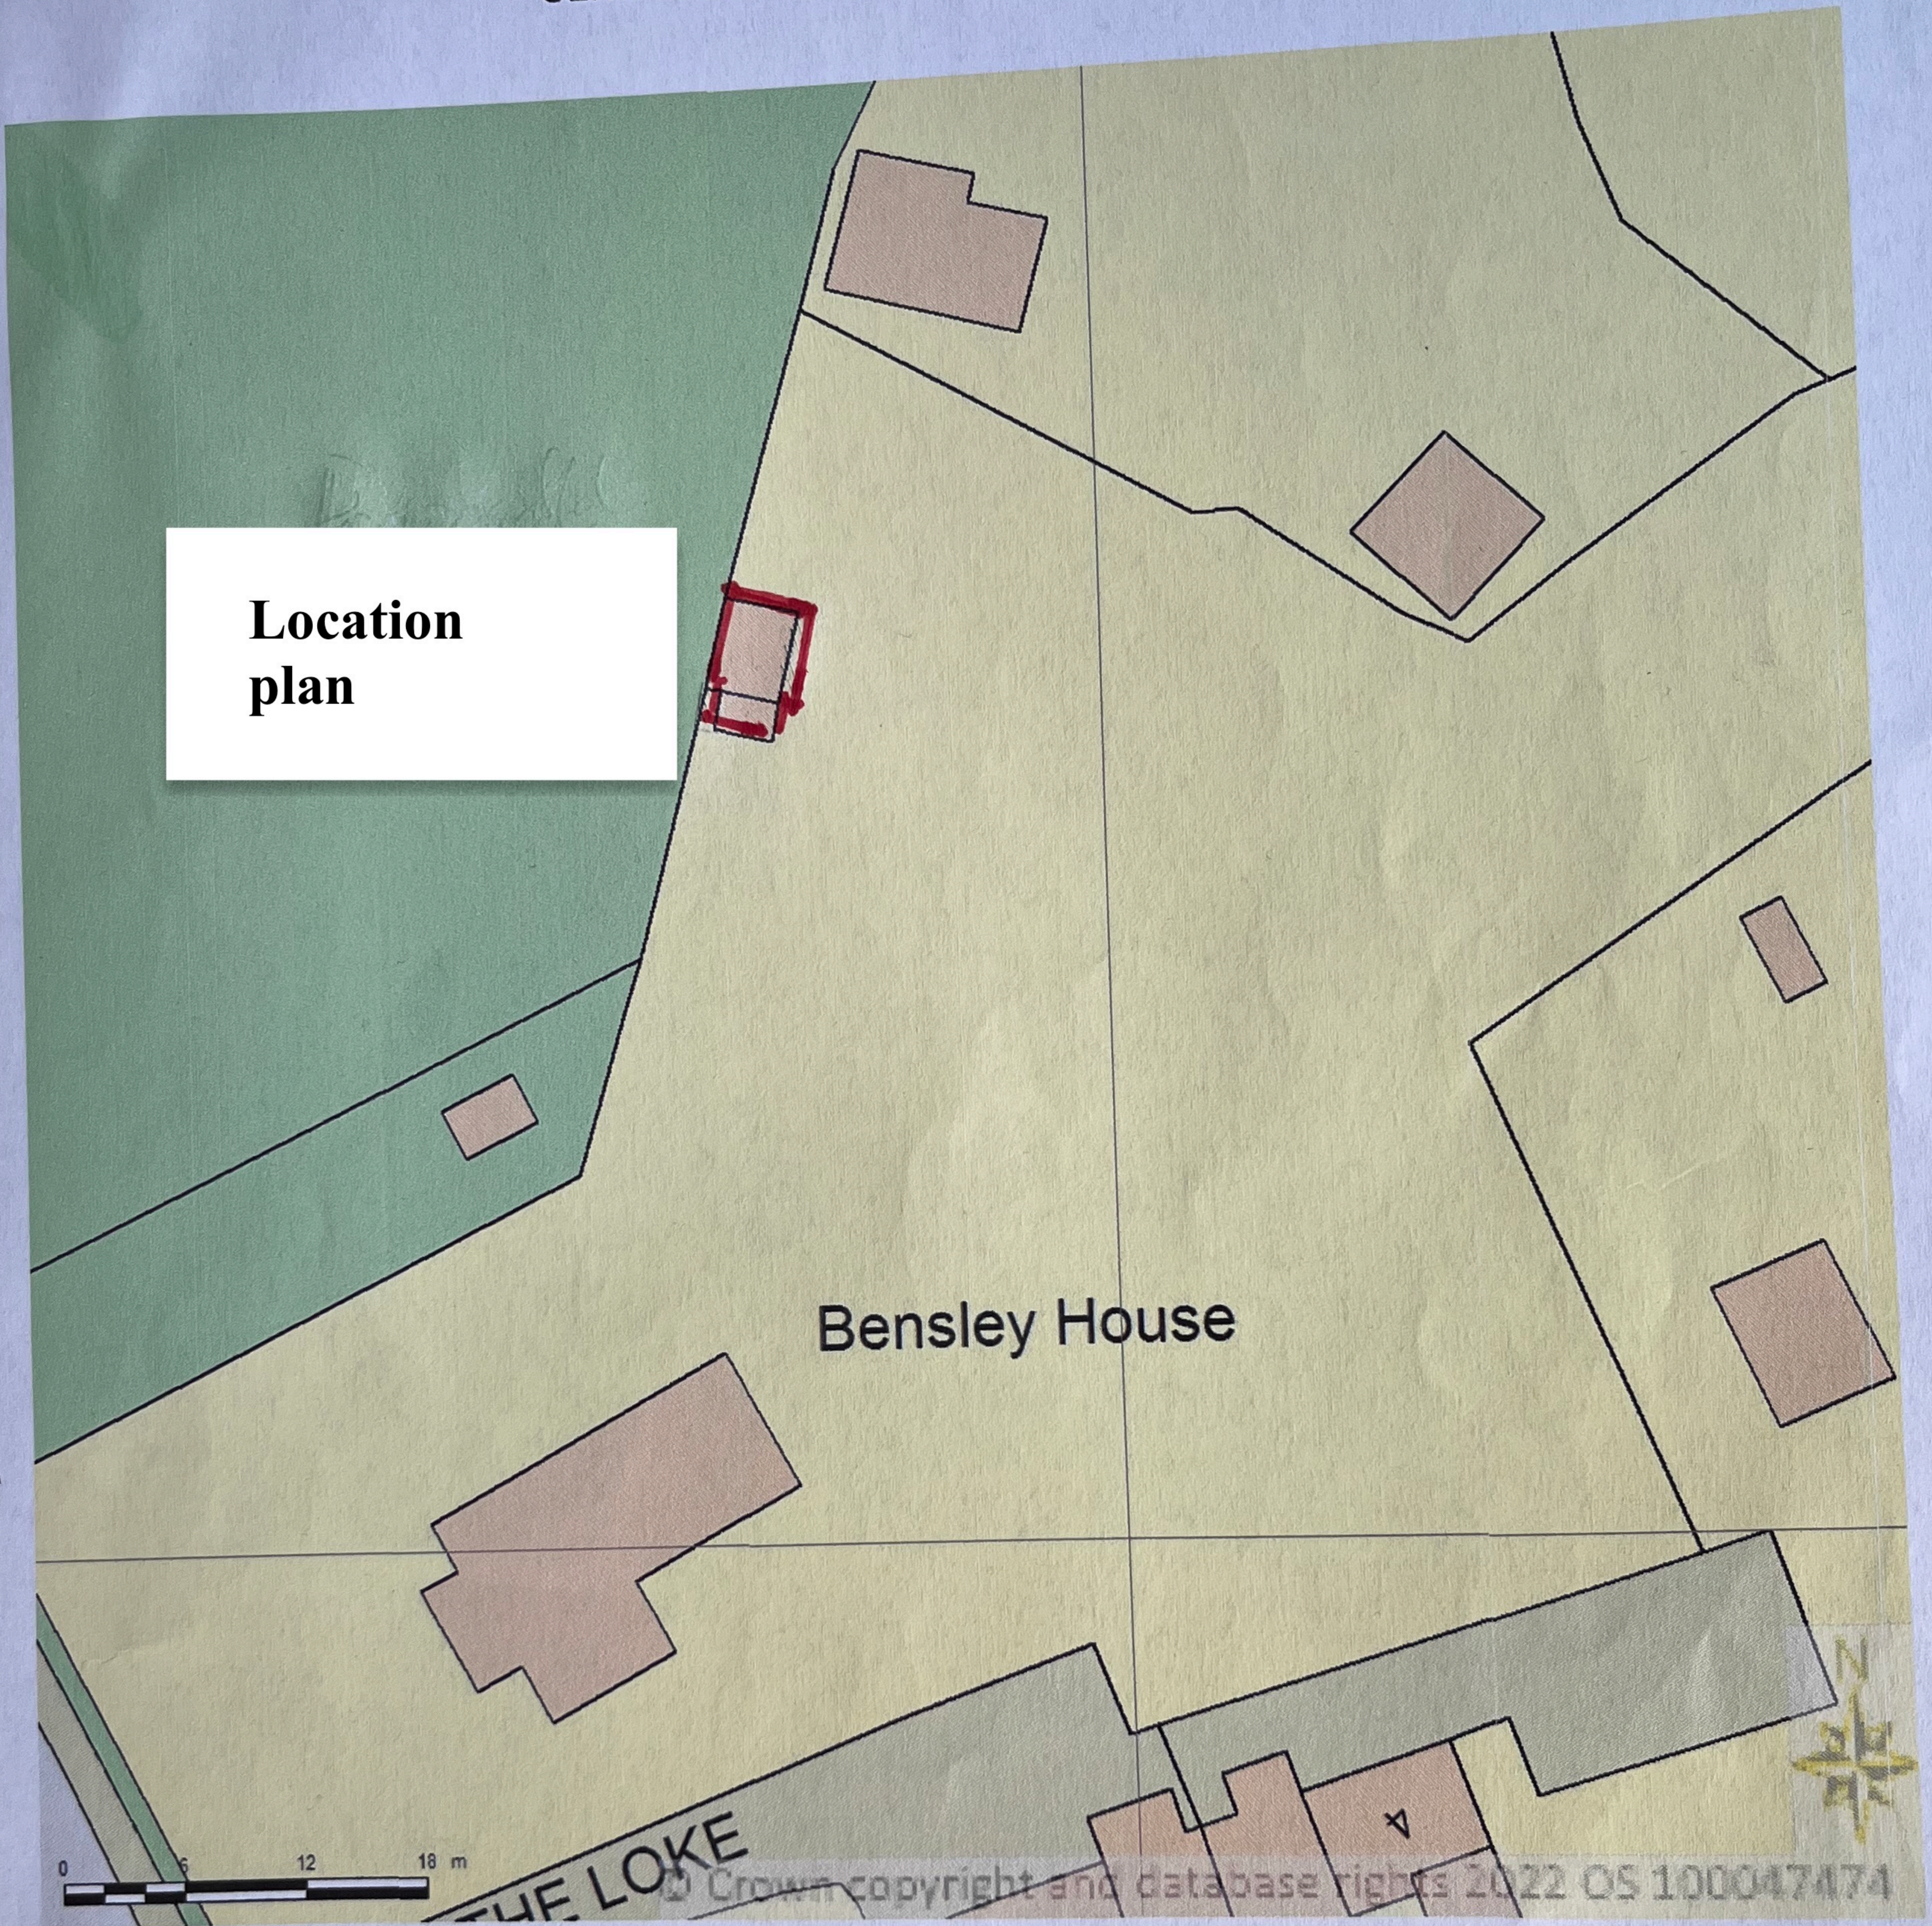

Supplied by Streetwise Maps Ltd
www.streetwise.net
Licence No: 100047474
01/06/2022 20:53:34