




Existing Side (East) Elevation
Scale 1:100

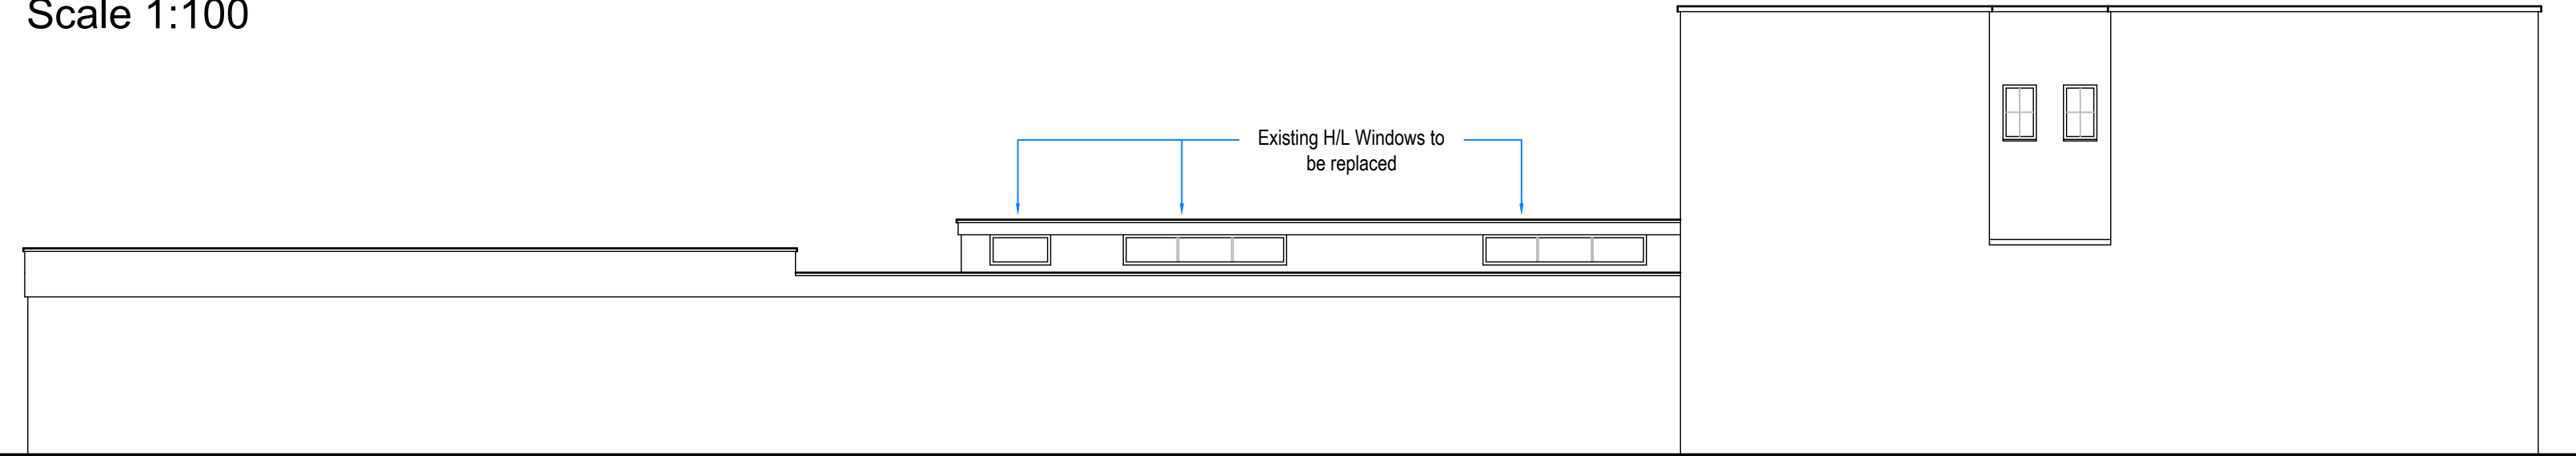

Existing Side (West) Elevation
Scale 1:100

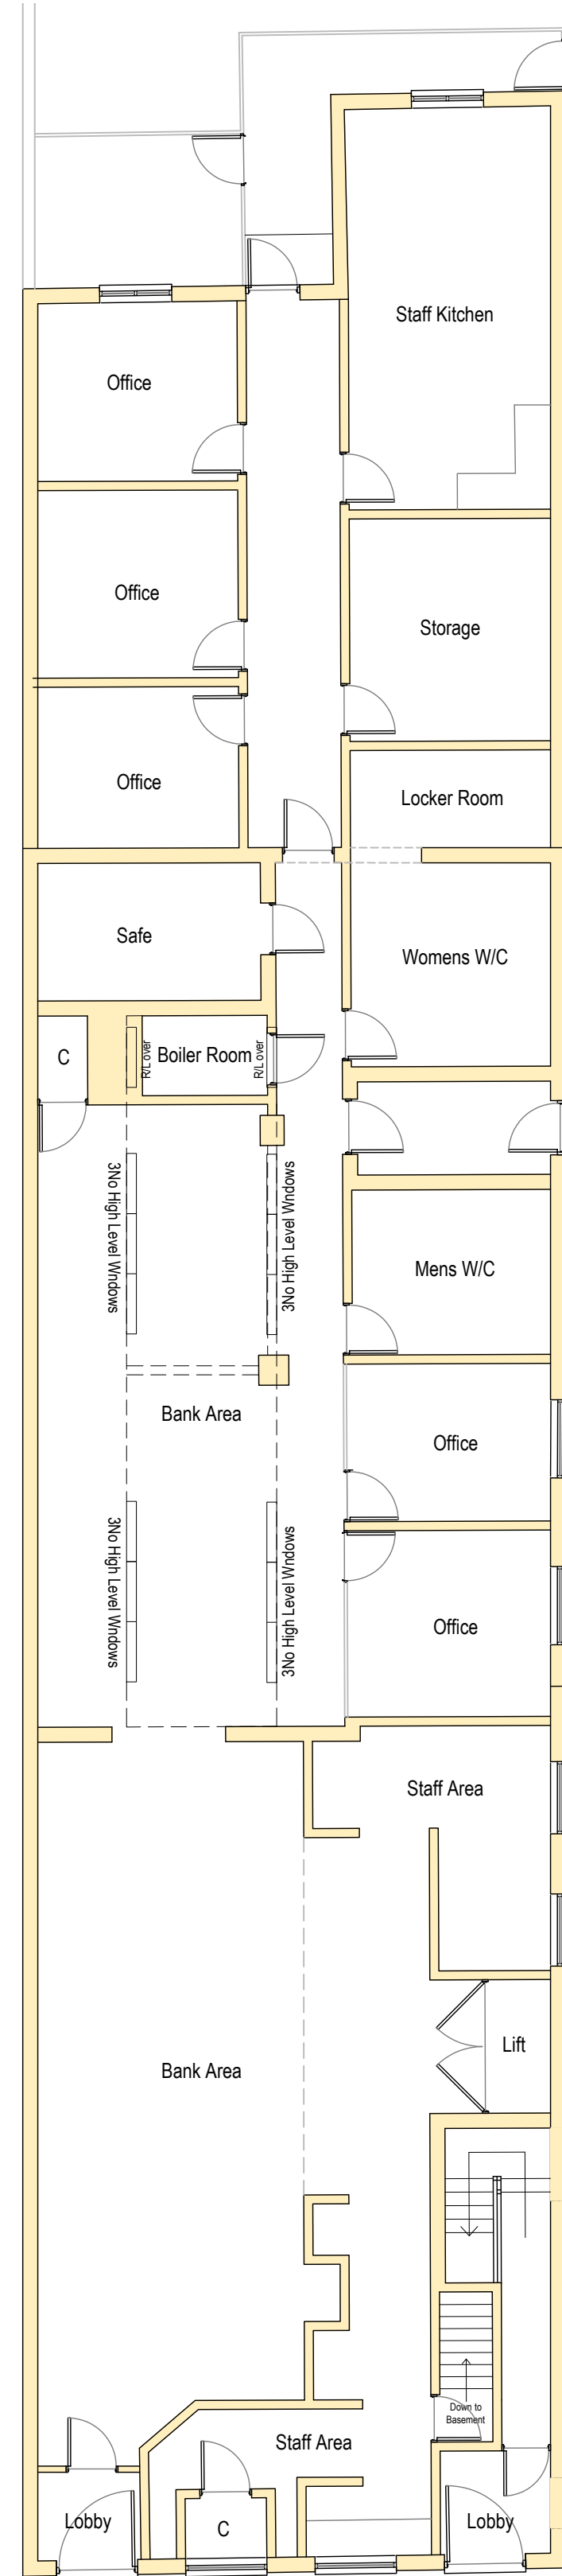

Existing Ground Floor Plan
Scale 1:100

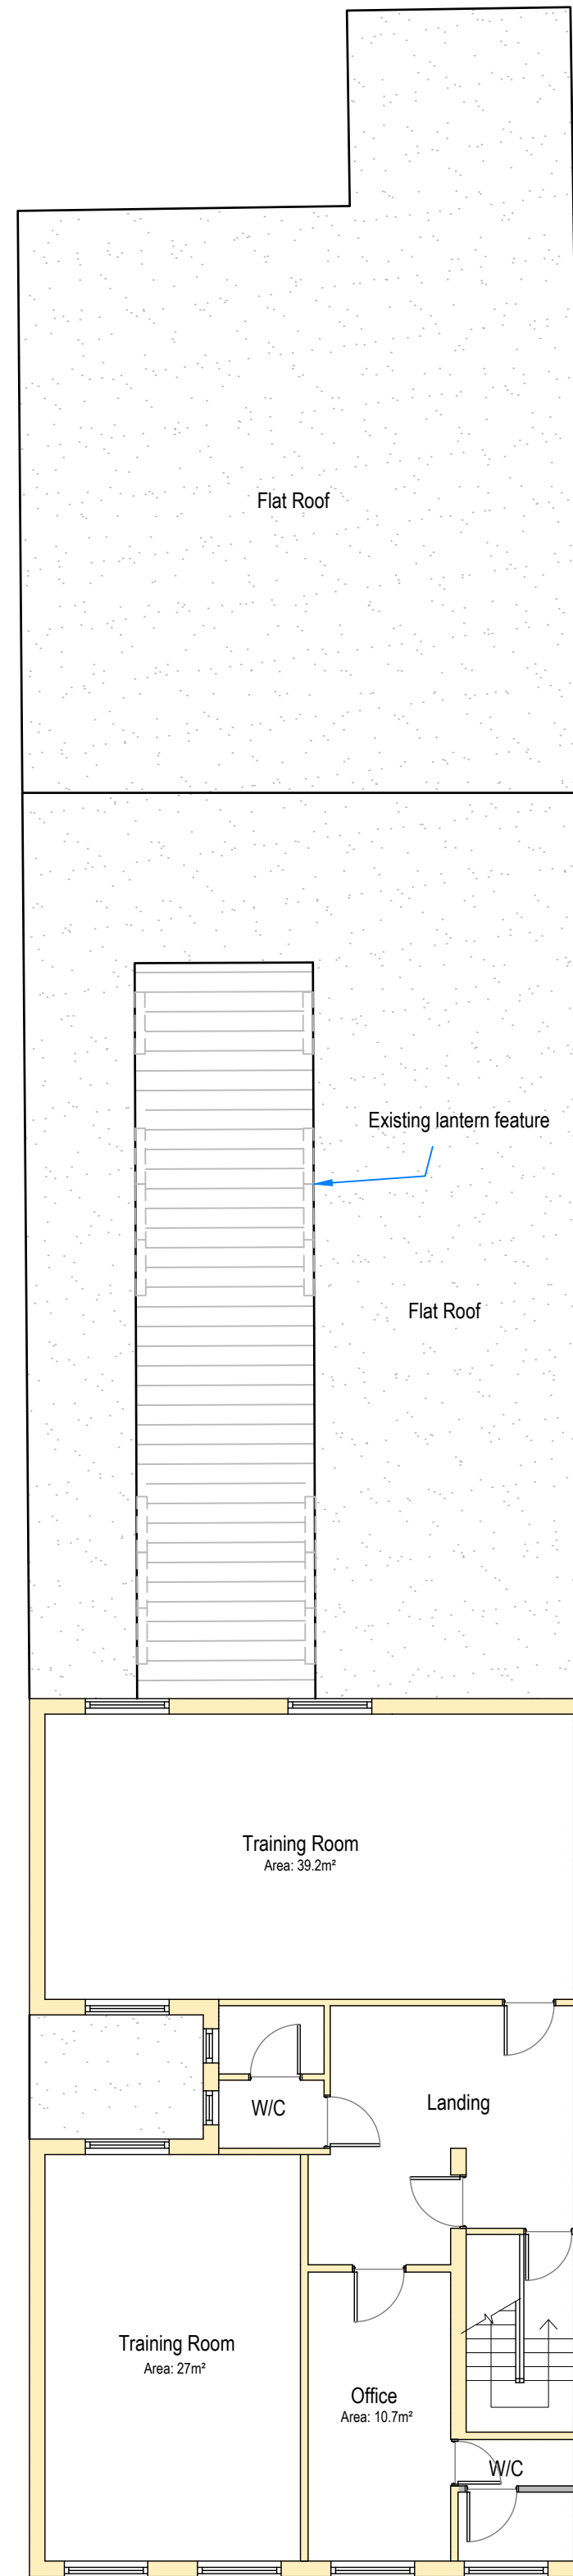


Existing Floor Floor Plan
Scale 1:100



Existing Site Plan
Scale 1:200



Existing Front (South) Elevation
Scale 1:100

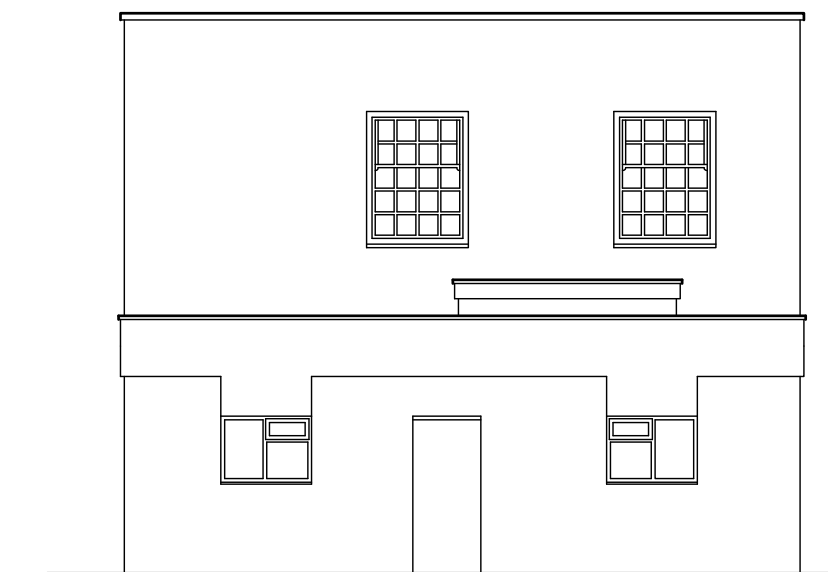

Existing Rear (North) Elevation
Scale 1:100



Location Plan
Scale 1:1250

Rev A: Minor Amendments, GS 16.11.23

Sidey Design
ARCHITECTURE
10 MARKET SQUARE, HIGHAM FERRERS, NN10 8BT
TEL: 01933 317967 FAX: 01933 311161
EMAIL: enquiries@sideydesign.co.uk
WEBSITE: www.sideydesign.co.uk

Client
Varion Properties Ltd

Title
Change of Use to Create 6 Flats at
Old Barclays Bank, College Street, Rushden, Northants
NN10 0QQ

Drawing
Existing Plans & Elevations
Existing Site Plan
Location Plan

Drawing Status

PLANNING

Date	Drawn	Checked	Scale	Drawing No.	Rev.
June '23	GS	JMS	As Stated	23-078-01	A