



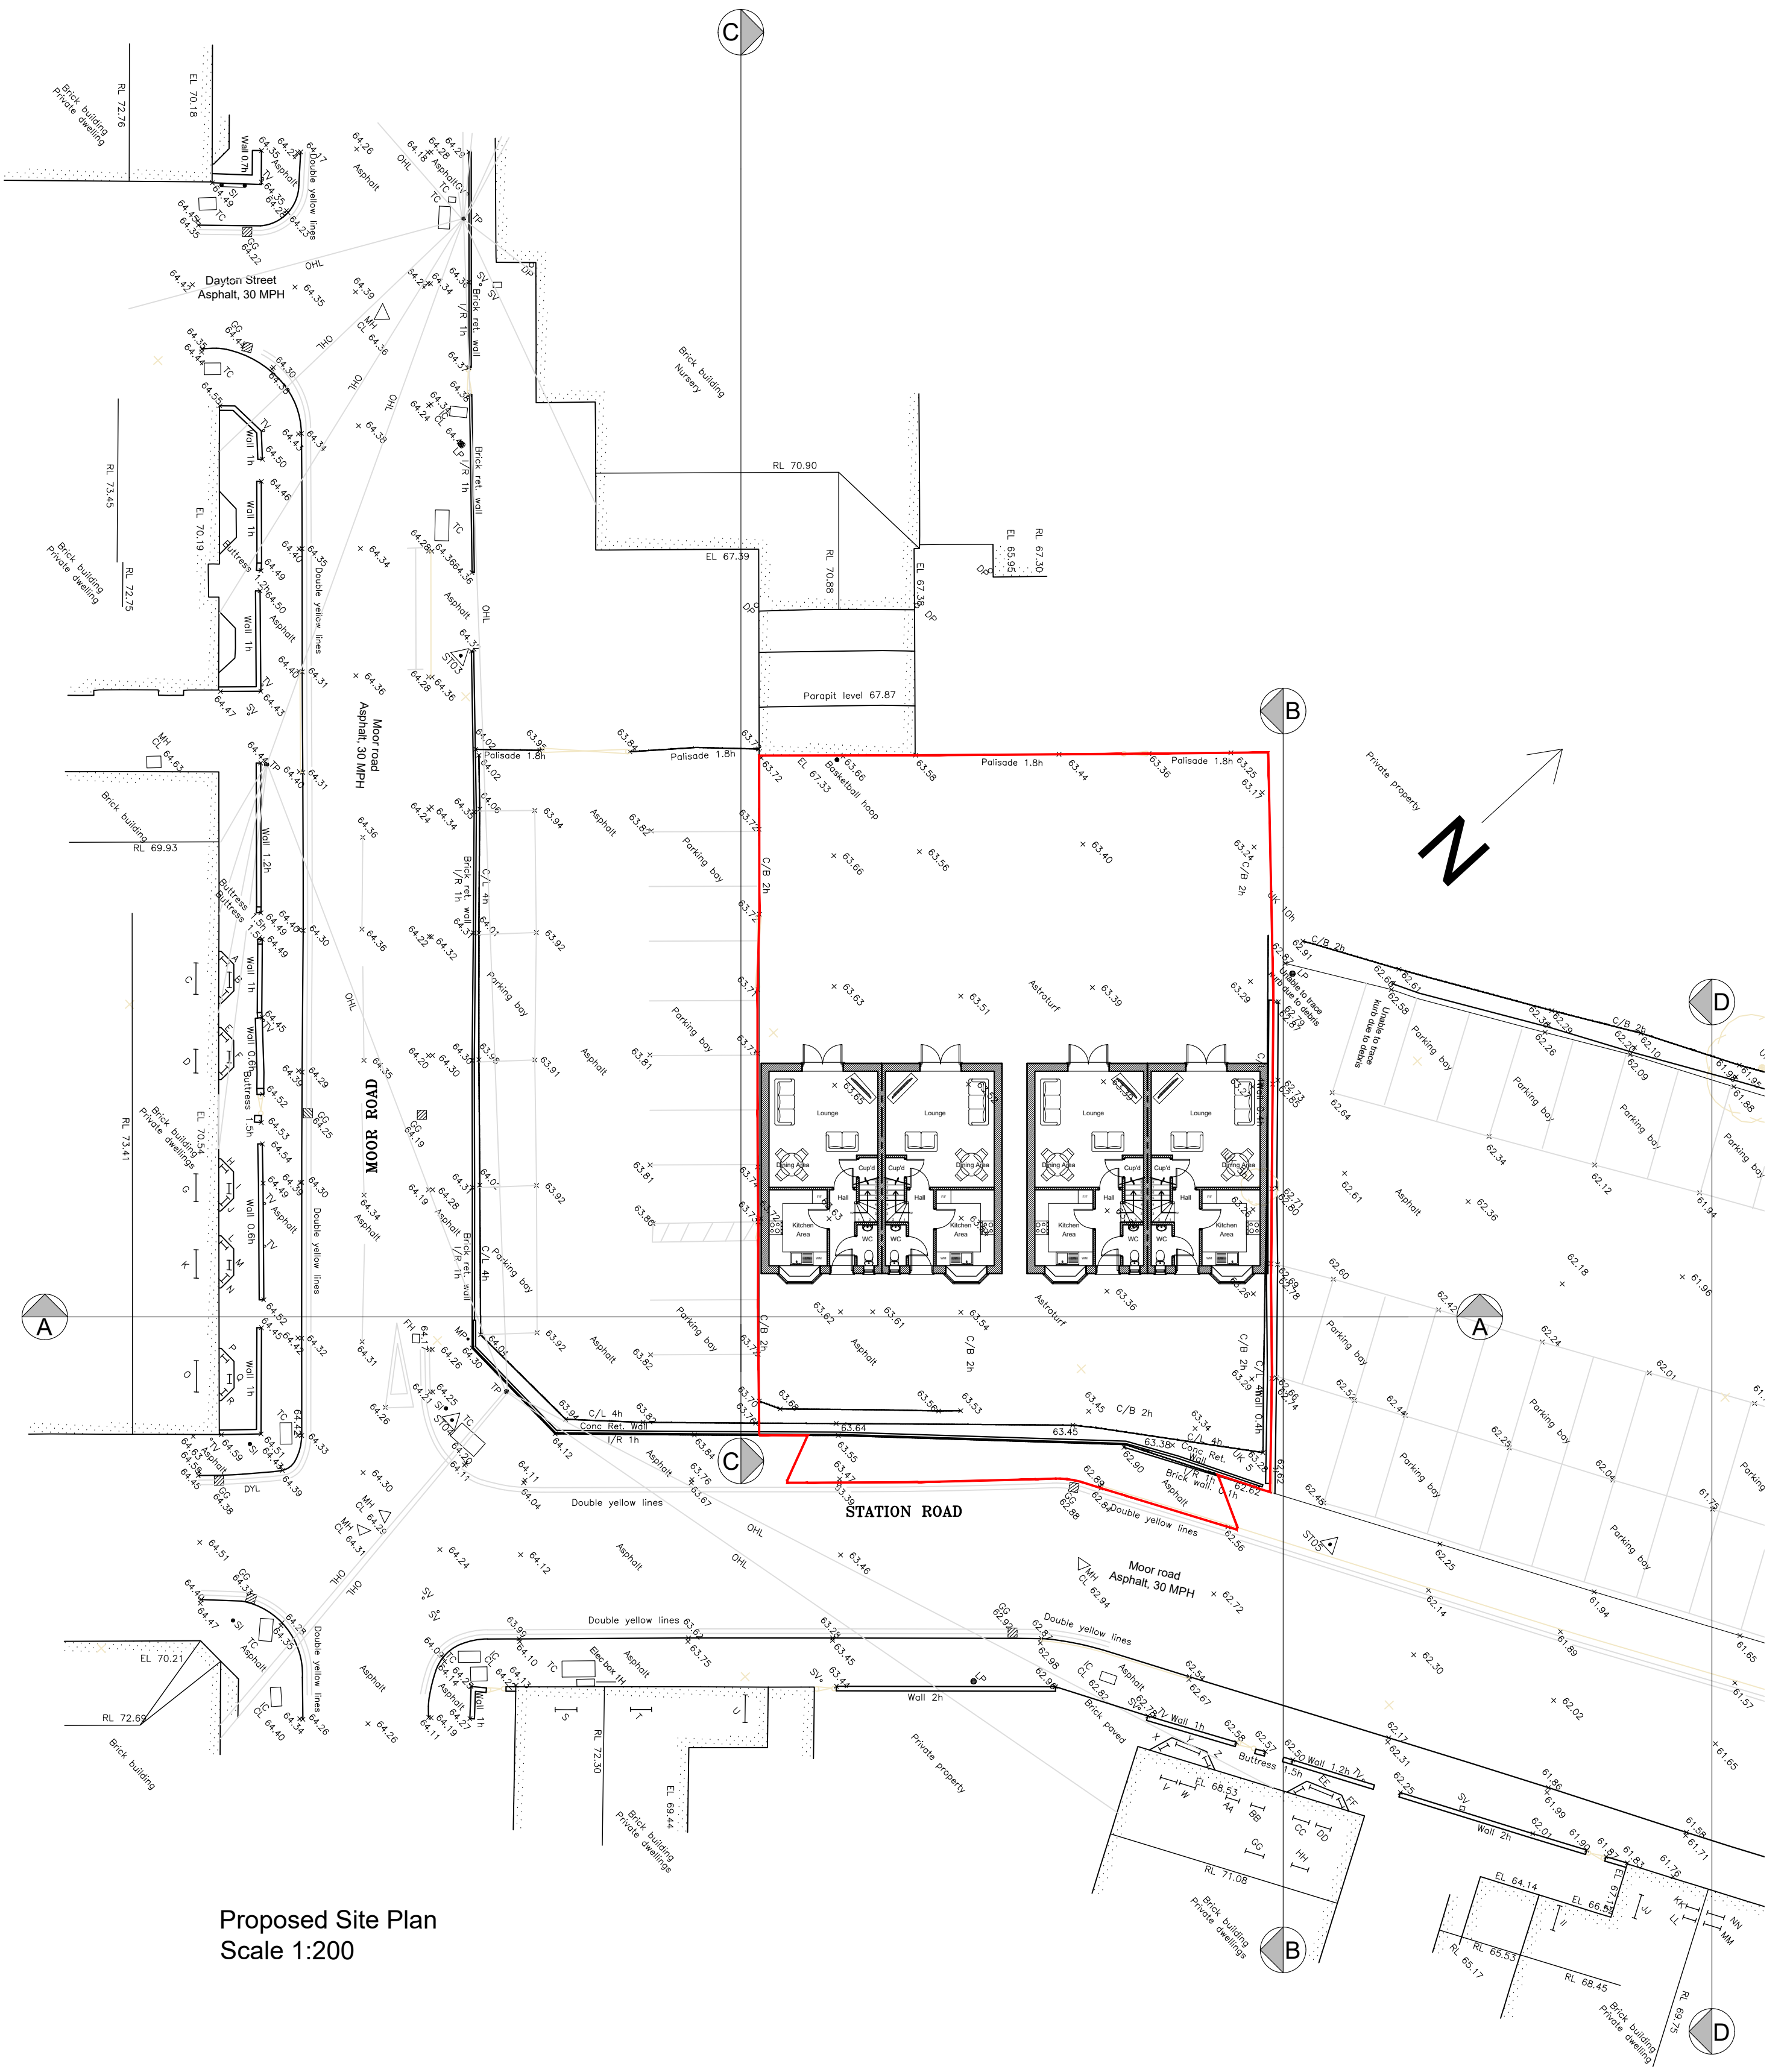

REV.	DETAILS	INIT.	DATE
A	External detailing amended & roof pitch/ridge lowered	RW	29/11/2023



Proposed Site Plan
Scale 1:200

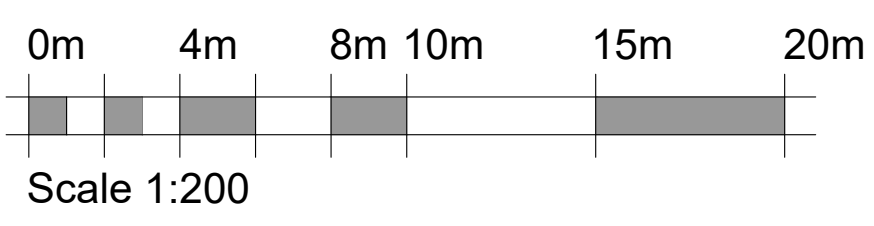

PLANNING ISSUE
PLEASE NOTE
THESE DRAWINGS ARE FOR THE PURPOSE OF
PLANNING ONLY
THESE ARE NOT CONSTRUCTION DRAWINGS



5 BLOTTS BARN, BROOKS ROAD, RAUNDS, NORTHANTS, NN9 6NS
01933 551389 :: info@blueprintdesign.org.uk

TITLE	Proposed Residential Development on land at Station Road, Rushden, Northants NN10 9TP		
DETAIL	Proposed Site Plan (Showing Site Levels/positions of Sections)		
SCALE	1:200	SHEET:	A2
DRAWN	RW	CHECKED	
DATE	May 2023	ISSUE	PLANNING
22-124-10A			
CONTRACTORS MUST CHECK ALL DIMENSIONS ON SITE. ONLY FIGURED DIMENSIONS ARE TO BE WORKED FROM. DISCREPANCIES MUST BE REPORTED TO BLUEPRINT BEFORE PROCEEDING. © THIS DRAWING IS COPYRIGHT.			