



Responsibility is not accepted for errors made by others in scaling from this drawing. All construction information should be taken from figured dimensions only. All dimensions are in millimetres unless otherwise stated. All dimensions to be verified on site before proceeding with the work. Any discrepancies to be notified in writing to Architect immediately

 

Revision History

Rev.	Description	Date	By
D	CONCEPT REVISION	04/12/23	MH
C	PLANNING ISSUE	01/12/23	GR
B	Client comments	03/11/23	GR
A	CONCEPT ISSUE	13/10/23	SG

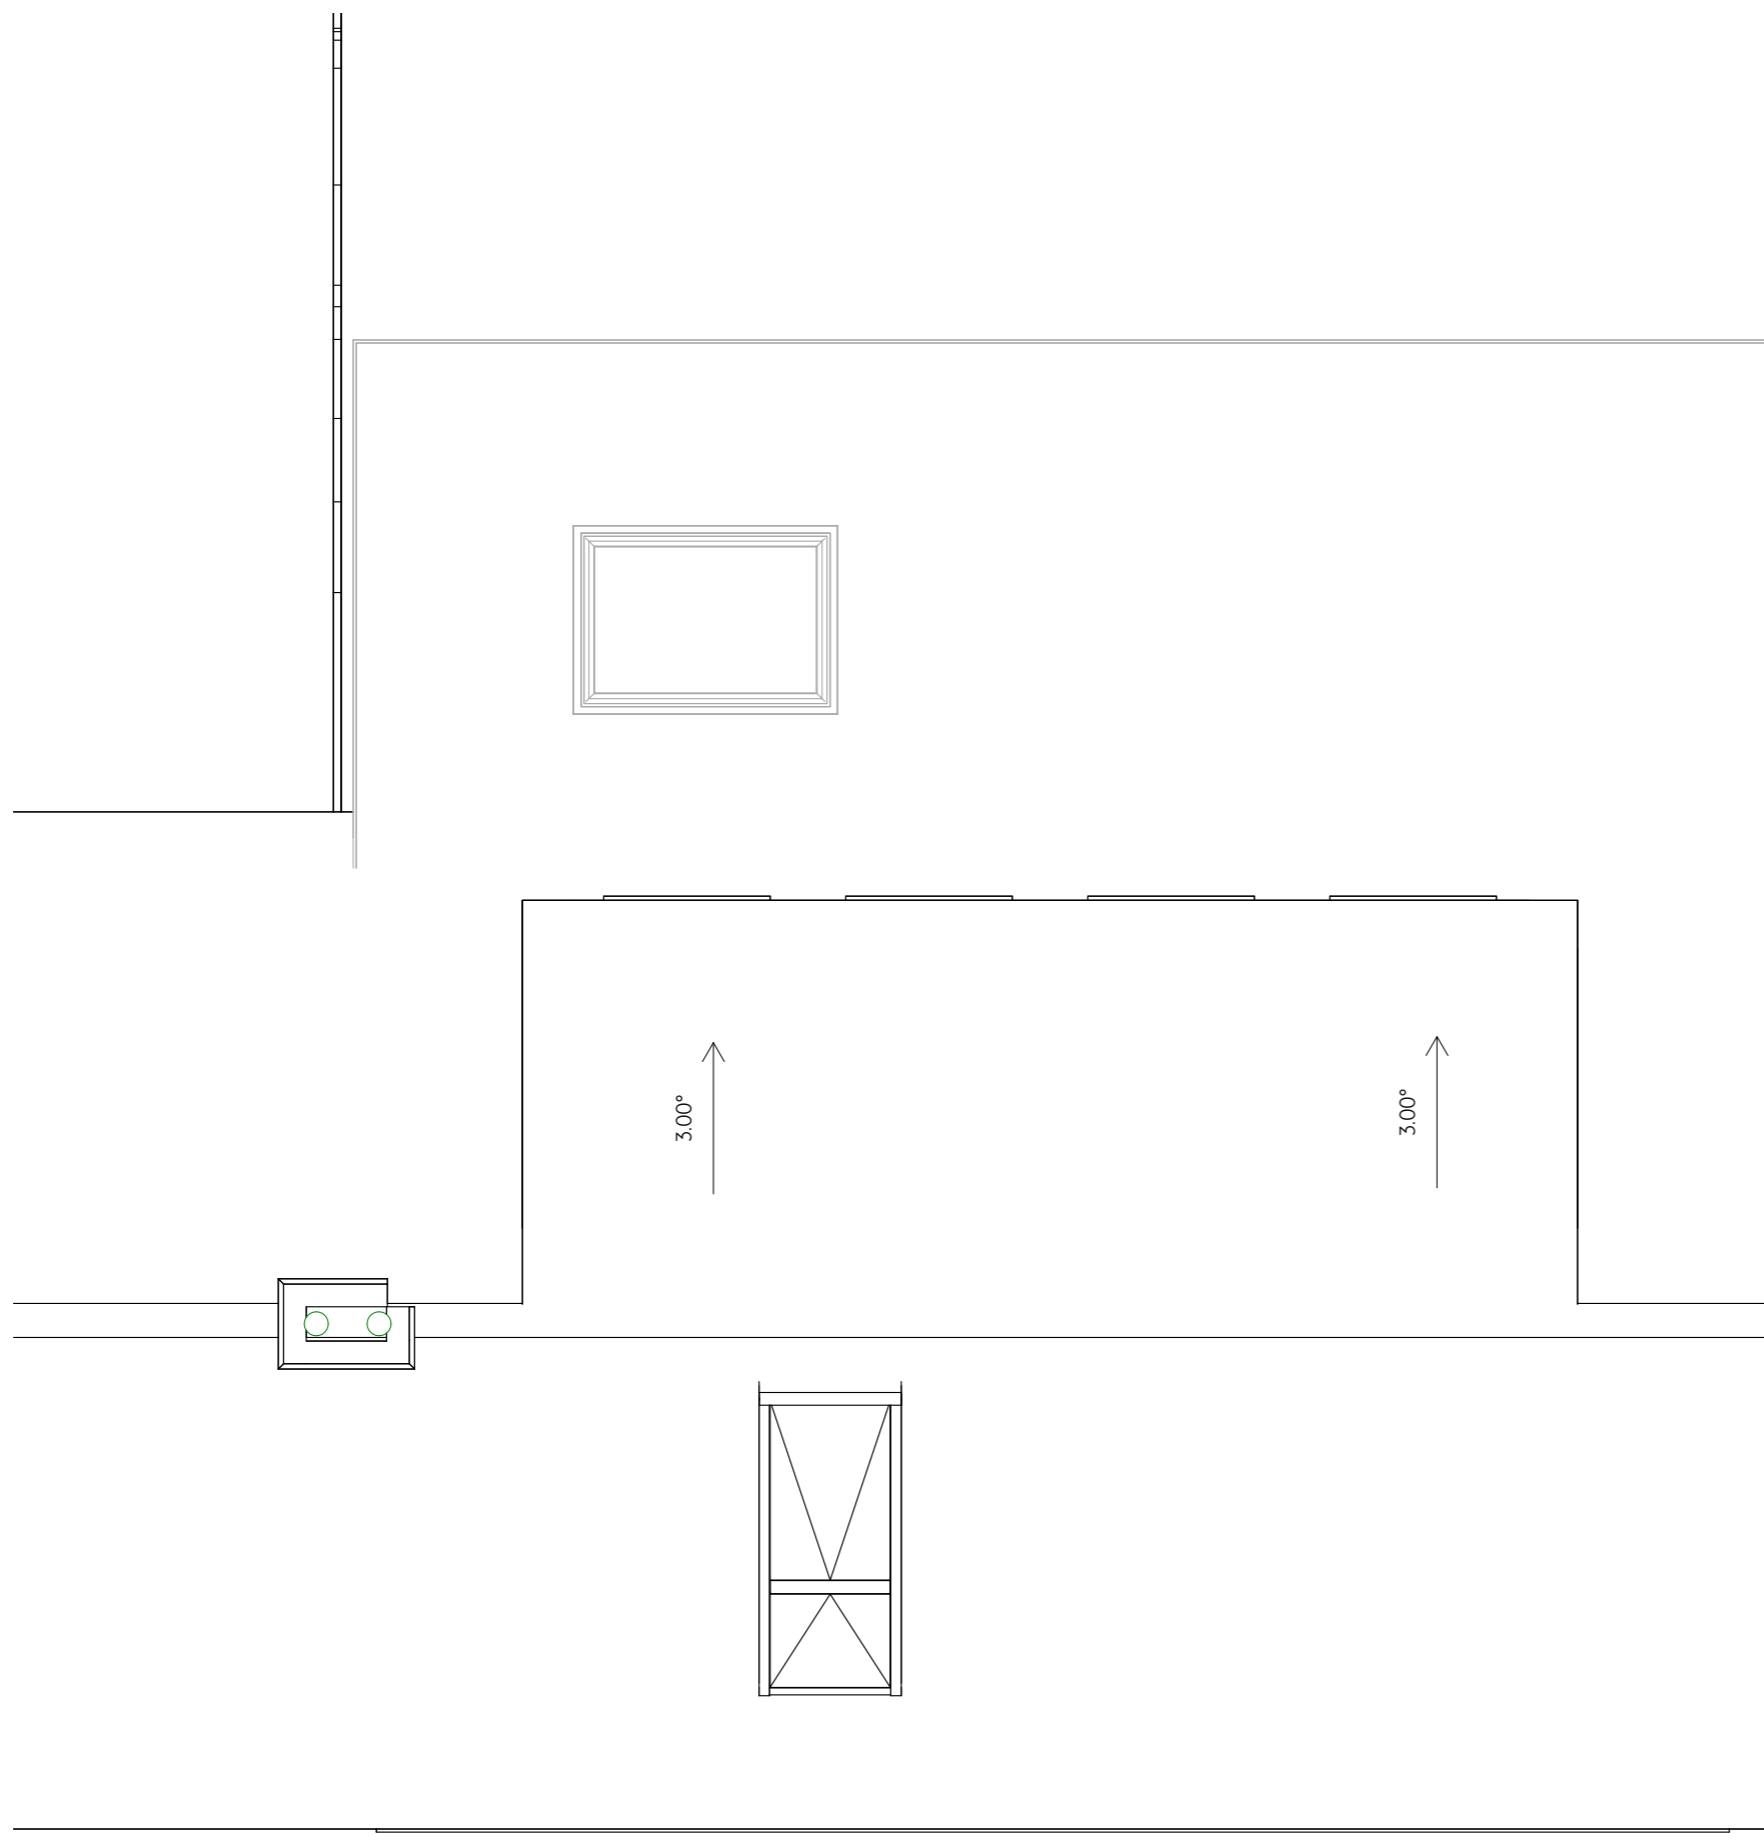

HOKO
THE HOMEOWNERS ARCHITECT

Project 6 McDonald Drive, Neilston, G78 3PE

Client PETER MARTIN

Project No. L23082

Drawing No. 204

Title ROOF PLAN

Scale 1:50@A3

Revision D

Status CONCEPT DESIGN

Drawn SG

Date 17/10/23