



Responsibility is not accepted for errors made by others in scaling from this drawing. All construction information should be taken from figured dimensions only. All dimensions are in millimetres unless otherwise stated. All dimensions to be verified on site before proceeding with the work. Any discrepancies to be notified in writing to Architect immediately

 

#### Revision History

| Rev. | Description | Date | By |
|------|-------------|------|----|
|------|-------------|------|----|

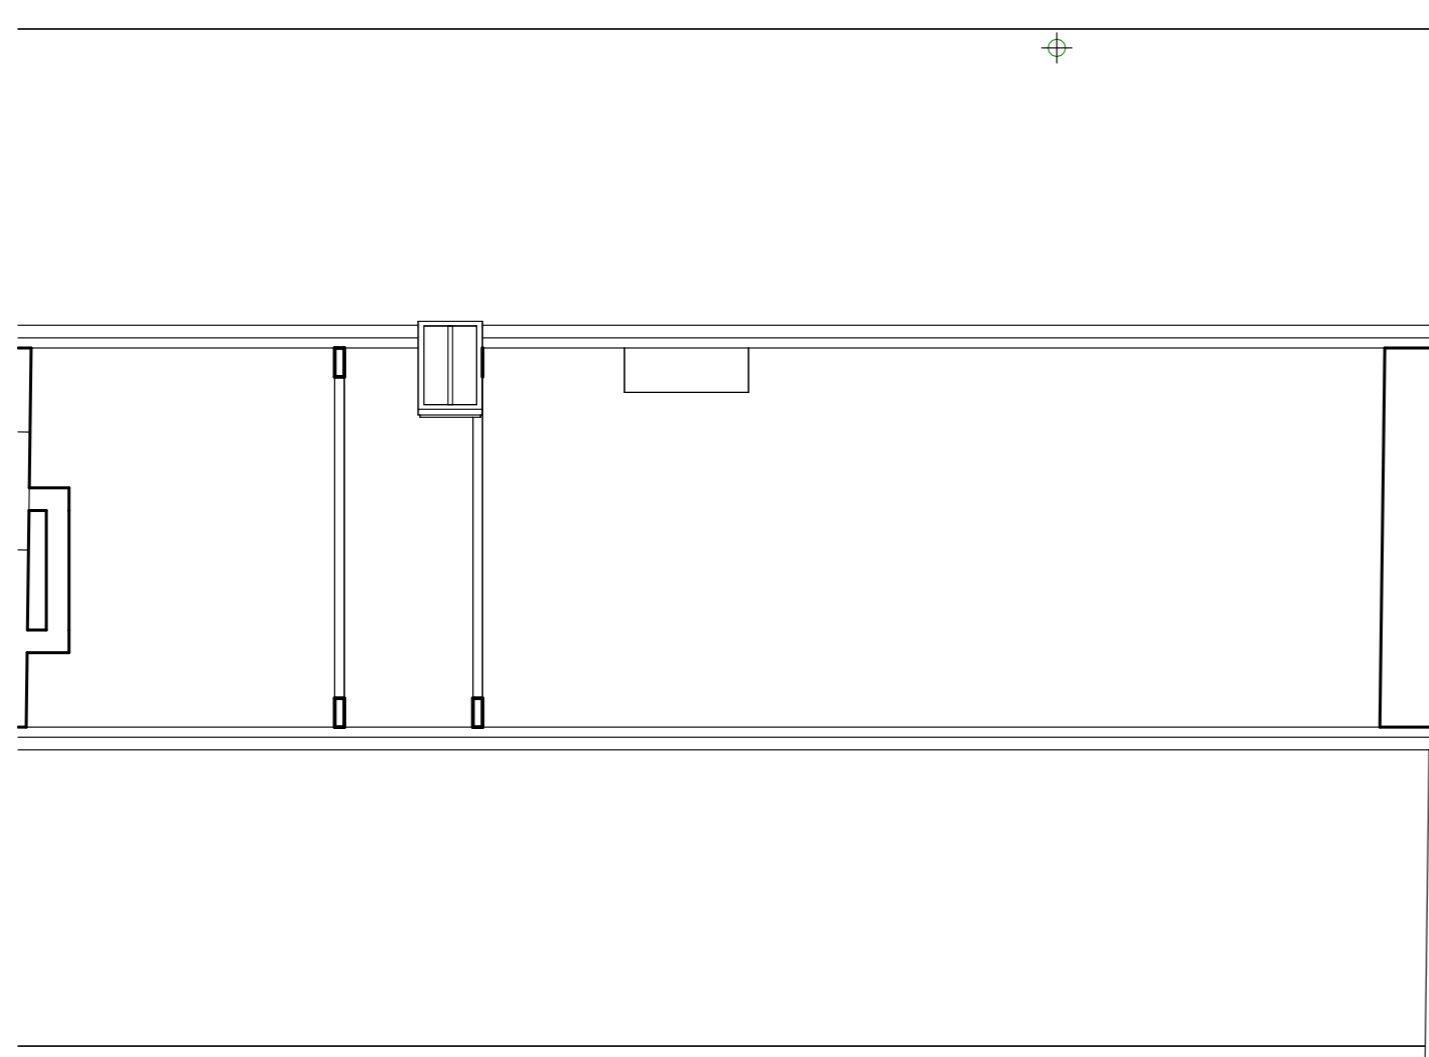

1 FIRST FLOOR PLAN - AS EXISTING  
1:50



**HOKO**  
THE HOMEOWNERS ARCHITECT

Project 6 McDonald Drive, Neilston, G78 3PE

Client PETER MARTIN

Project No. L23082

Drawing No. 001

Title FIRST FLOOR PLAN - AS EXISTING

Scale 1:50@A3

Revision

Status EXISTING

Drawn DD

Date 26/09/23