




FRONT ELEVATION 1:100

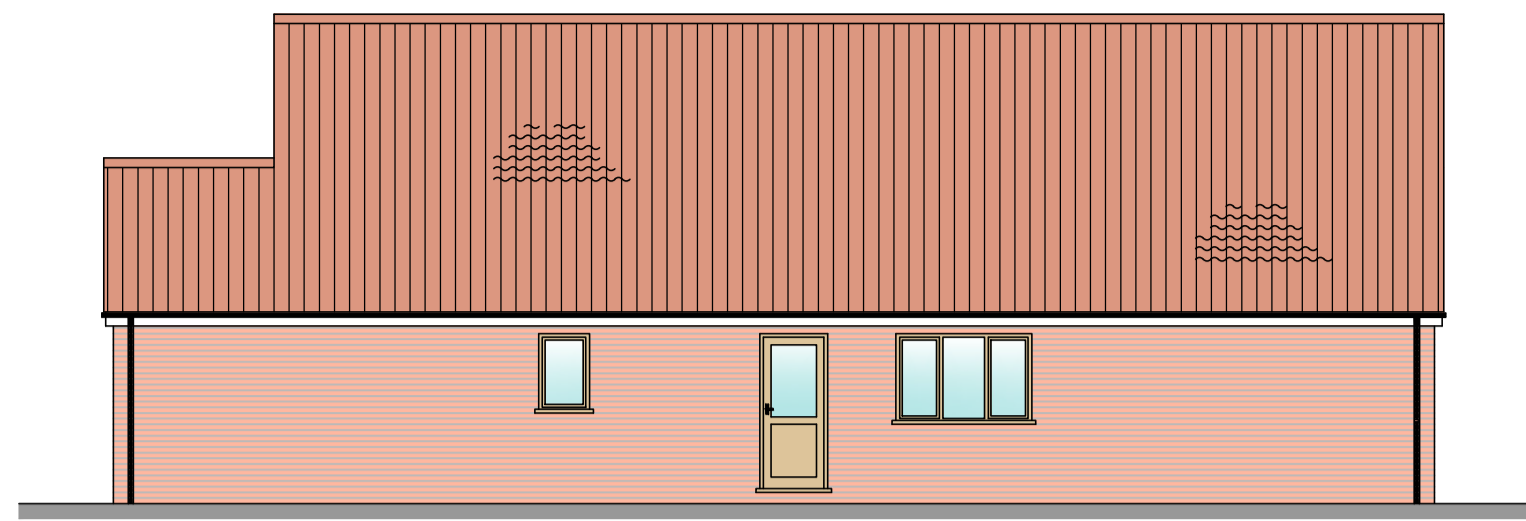


SIDE ELEVATION 1:100

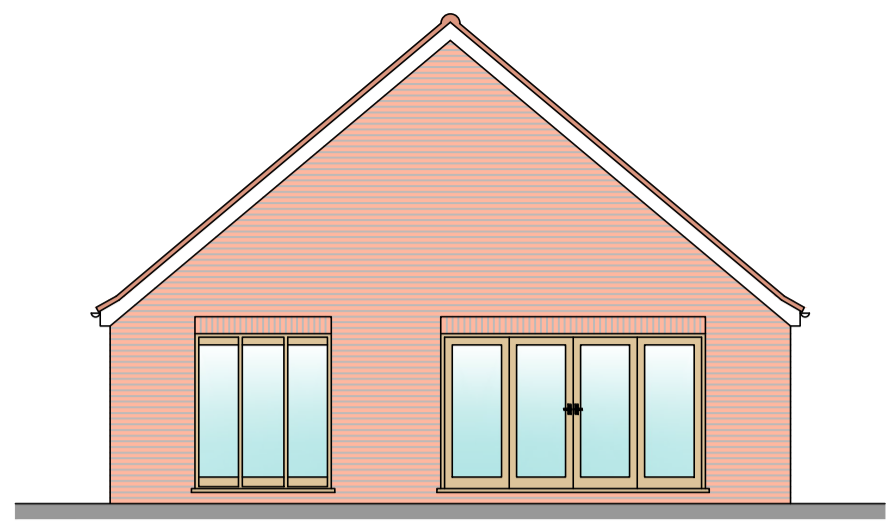

REAR ELEVATION 1:100

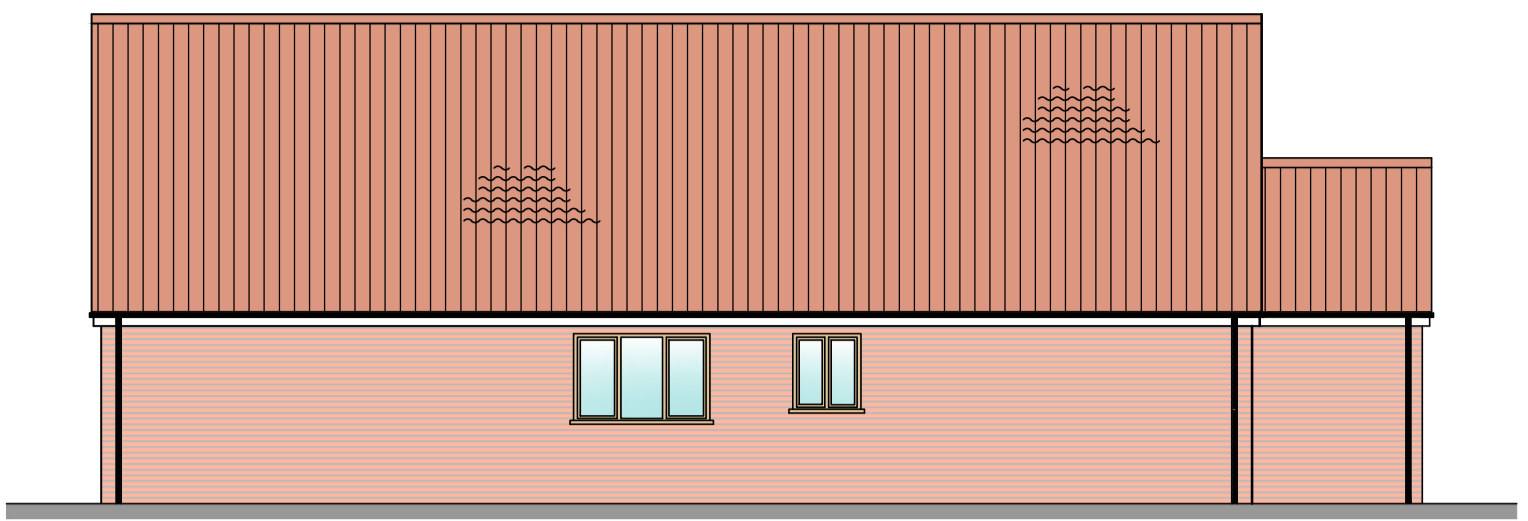

SIDE ELEVATION 1:100

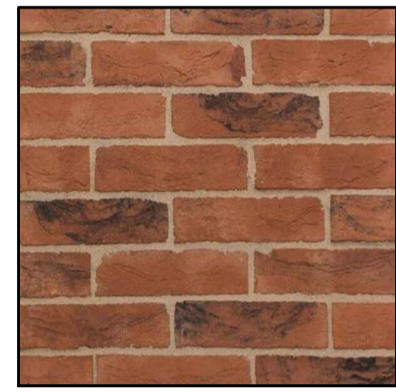

WIERNERBERGER OLDE HERITAGE FACING BRICKWORK




MARLEY ANGLIA OLD ENGLISH DARK RED

MATERIALS:

- Wiernerberger Olde Heritage Facing Brickwork
- Marley Anglia Old English Dark Red Roof Tiles.
- Cream UPVC Doors, Windows and Fascias.
- Black UPVC gutters, downpipes and soil pipes.

BOUNDARY TREATMENTS


- 6ft CLOSE BOARDED TIMBER FENCE
- 4ft CLOSE BOARDED TIMBER FENCE
- 3ft CLOSE BOARDED TIMBER FENCE
- 3ft LAUREL HEDGING

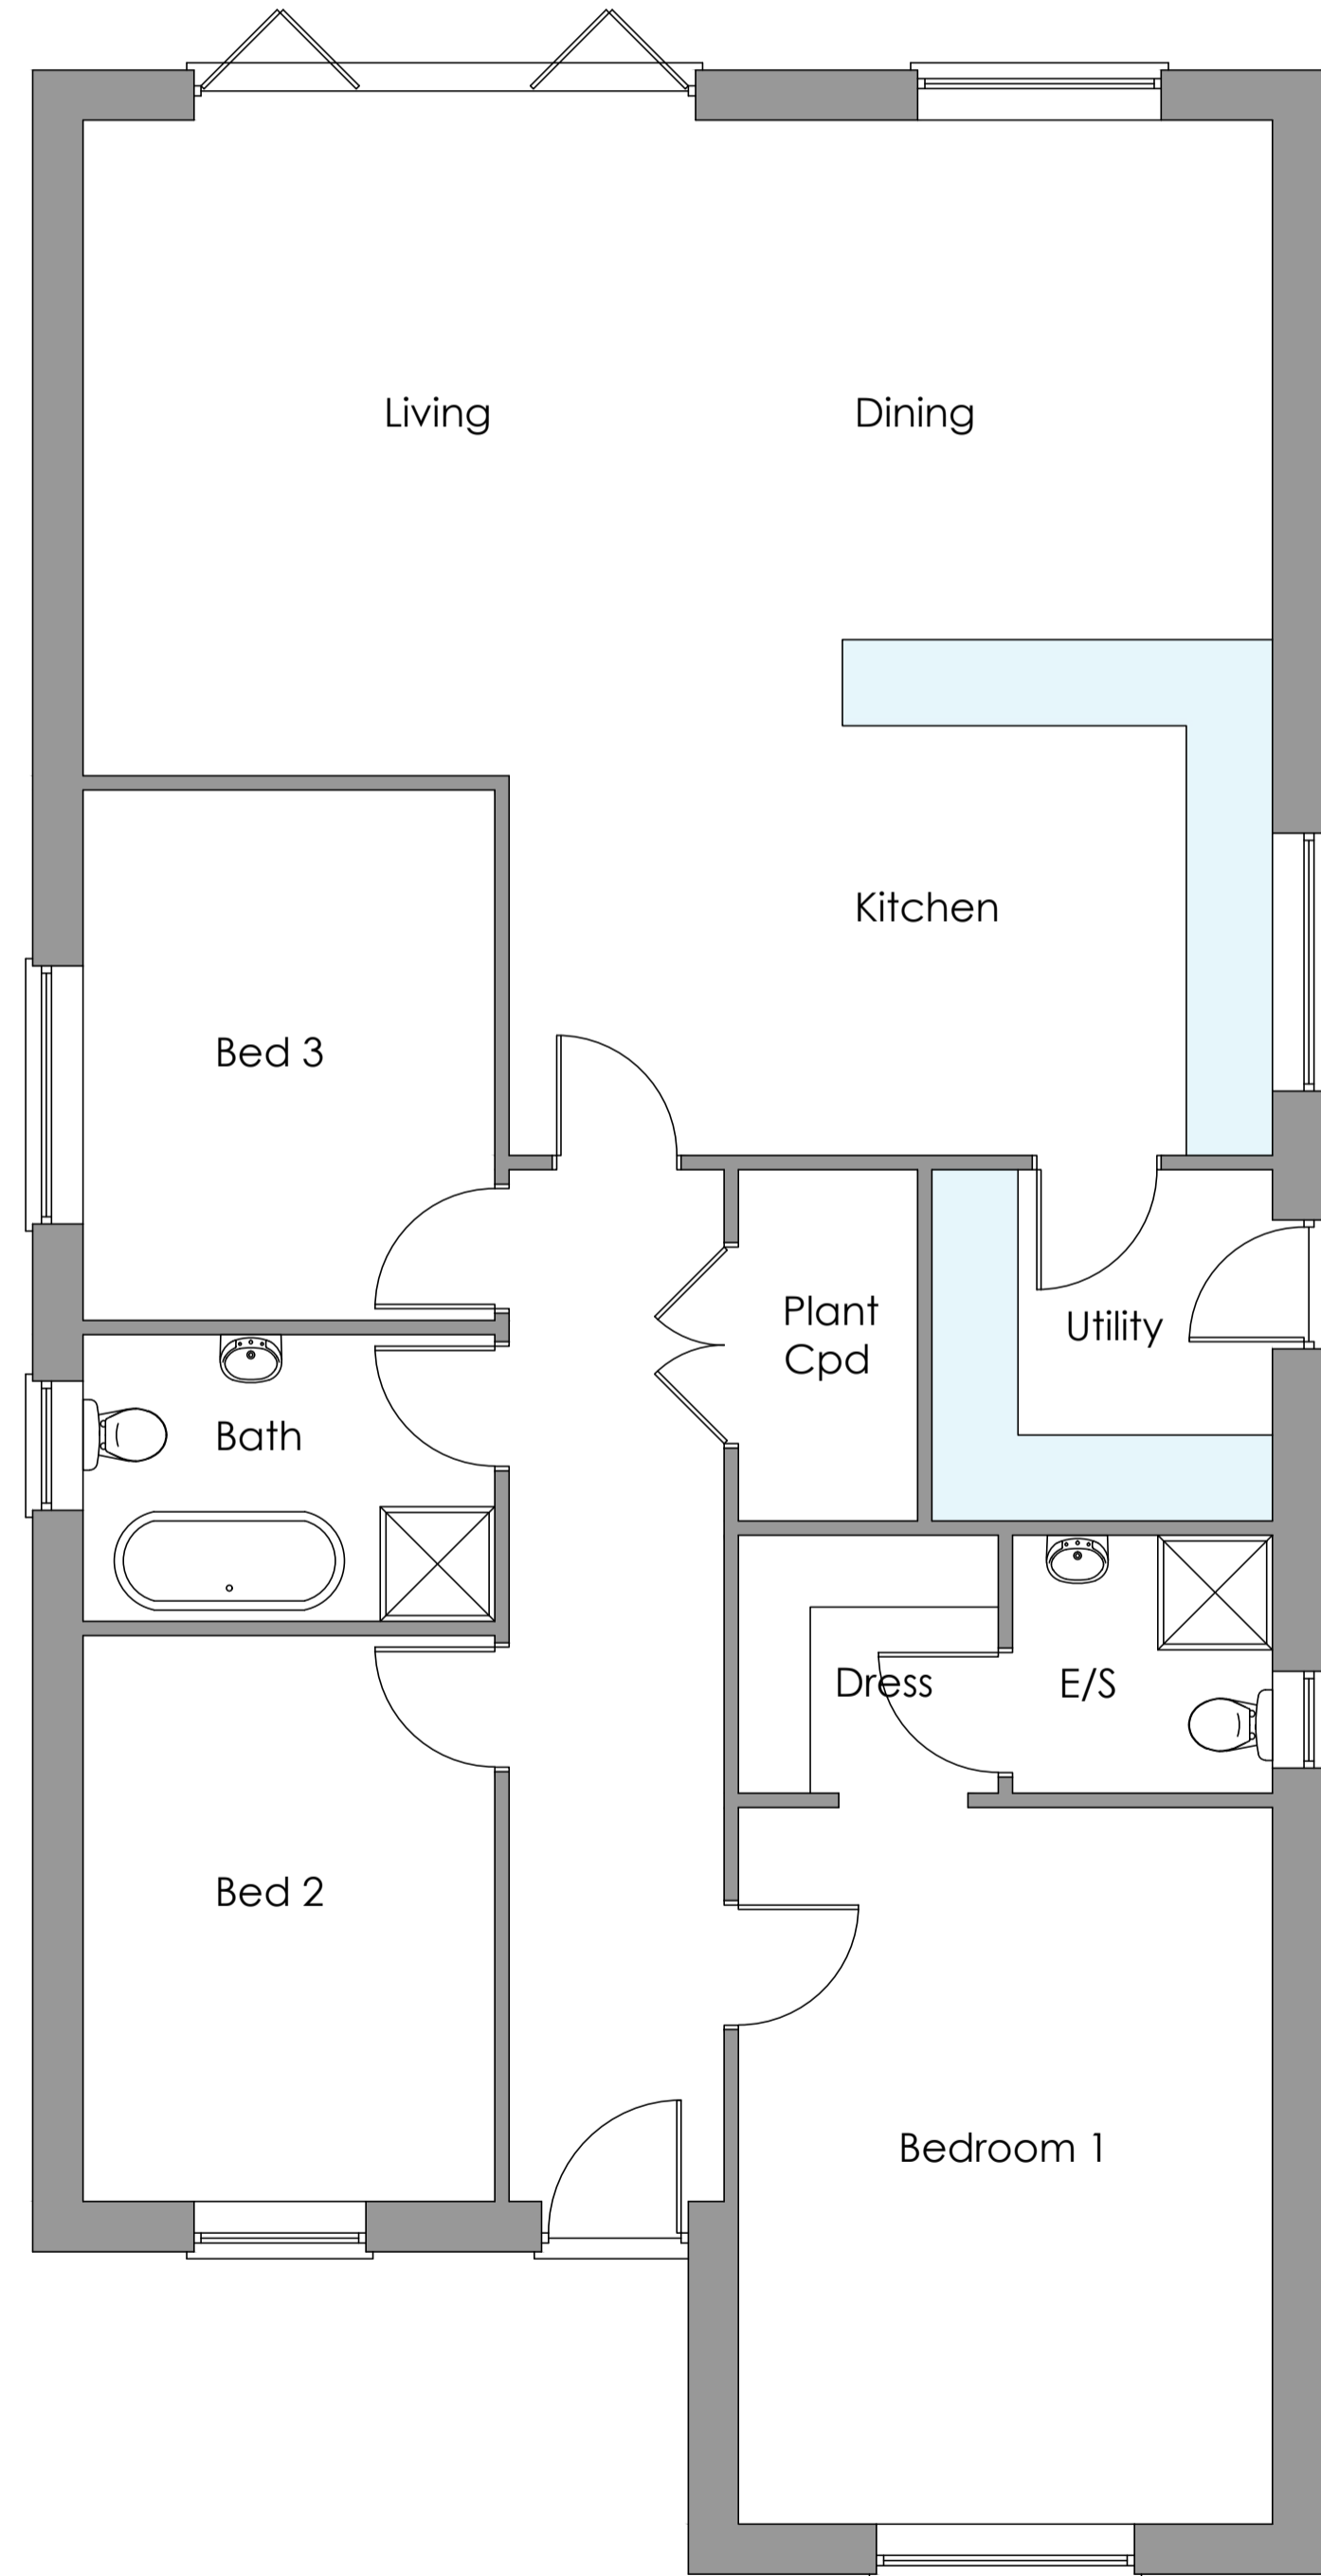

PROPOSED GROUND FLOOR PLAN 1:50



PROPOSED SITE PLAN 1:250

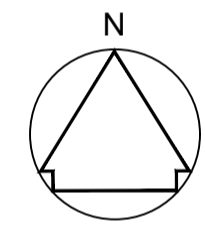

SITE AREA - 1165m²



Hereward House
Mill Road
Emneth
Wisbech
Cambs
PE14 8AE
07756681637



WOODGATE HOUSE, HOLLYCROFT ROAD, EMNETH
01945 351442 07920 796449
inspirearchitectural@gmail.com

PROJECT
Three Proposed Dwellings
Former Bus Depot
Church Road, Emneth

DRAWING TITLE
Proposed Floor Plan
and Site Plan

SCALE AS SHOWN AT A1

DATE JULY 2023

DRAWN STB

DRAWING NO
292 - 02 B