




Existing Side Elevation

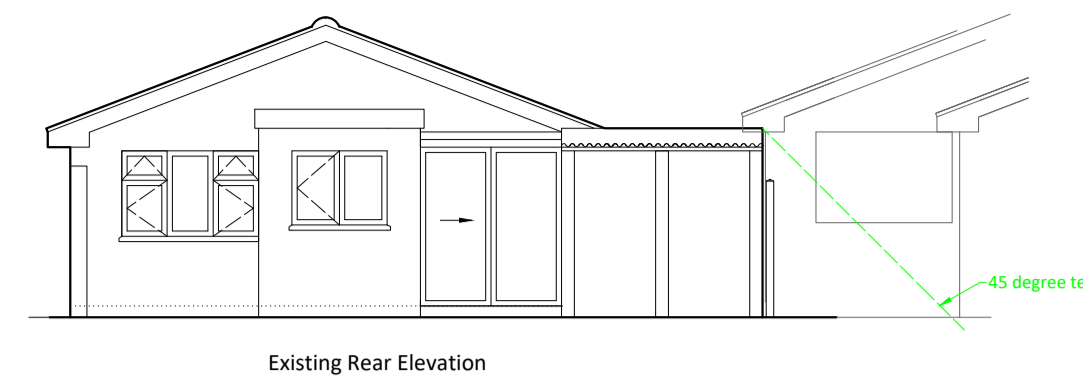


Existing Rear Elevation

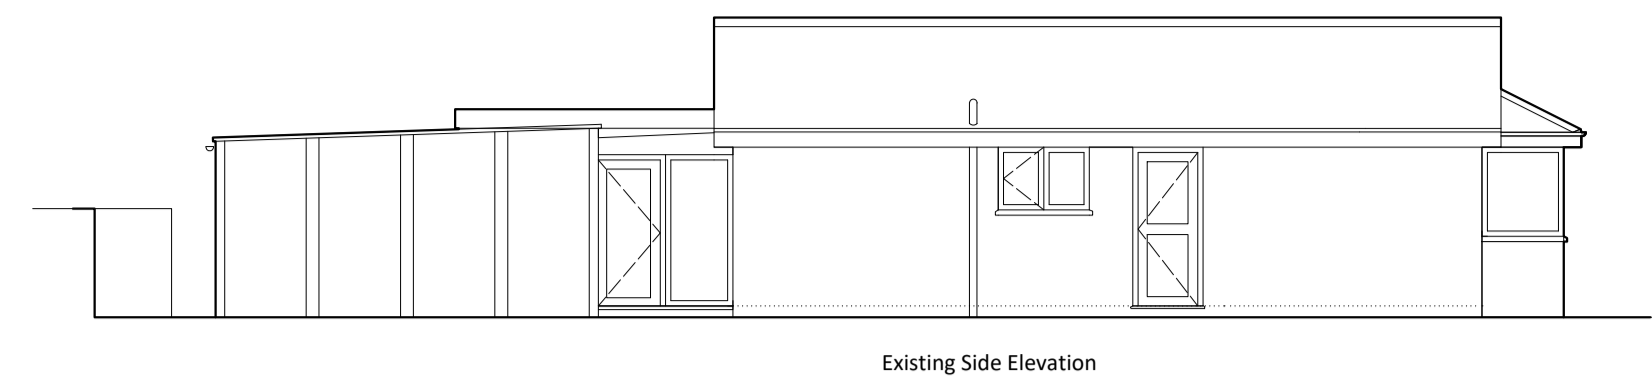


Existing Side Elevation

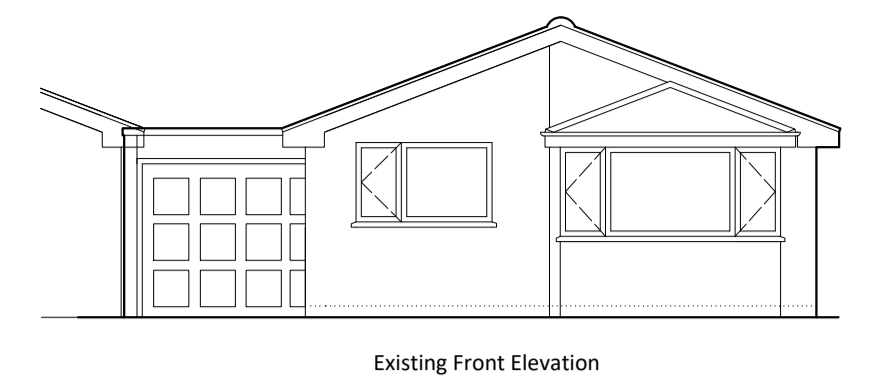


Existing Front Elevation

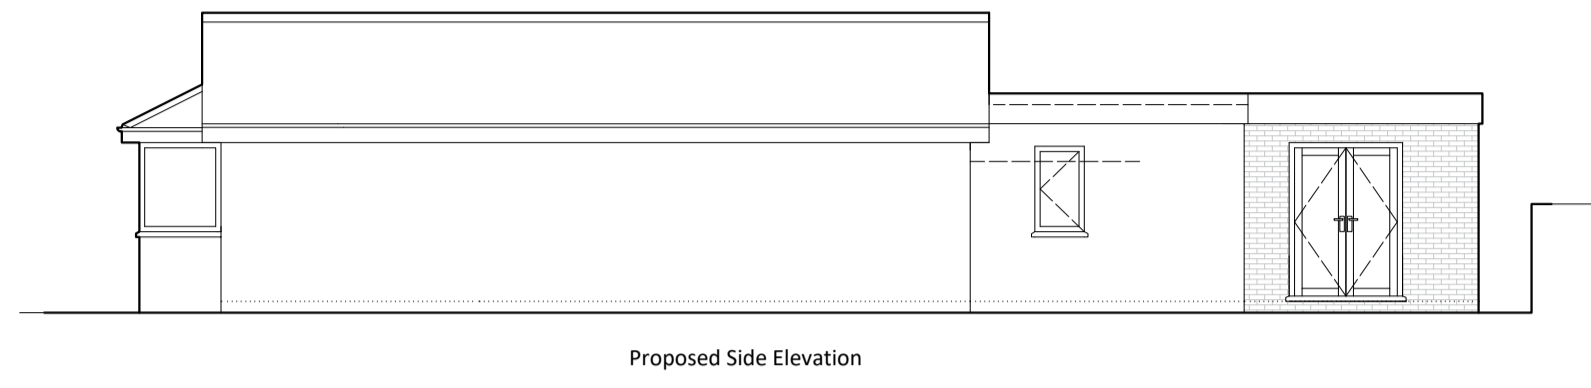


Proposed Side Elevation

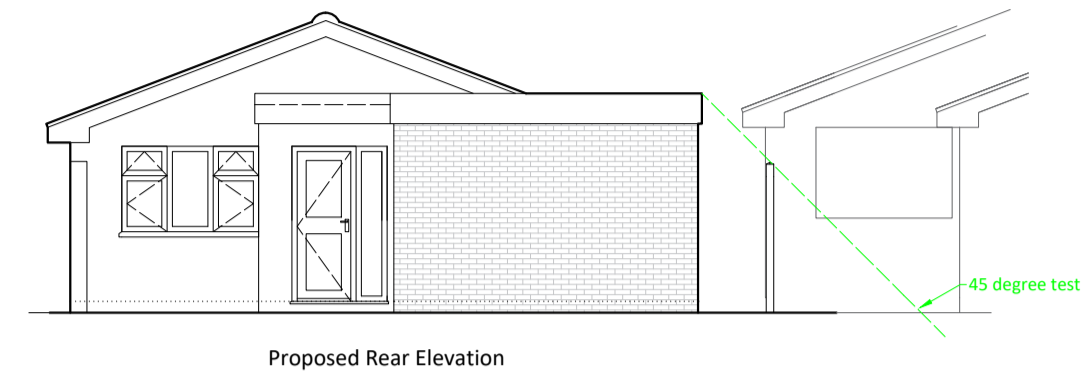


Proposed Rear Elevation

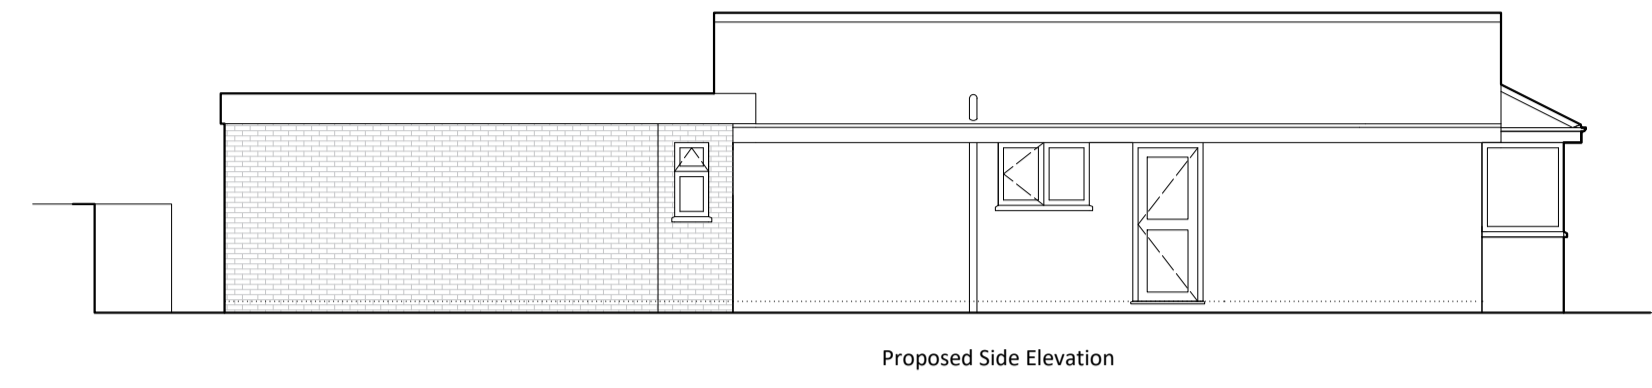


Proposed Side Elevation

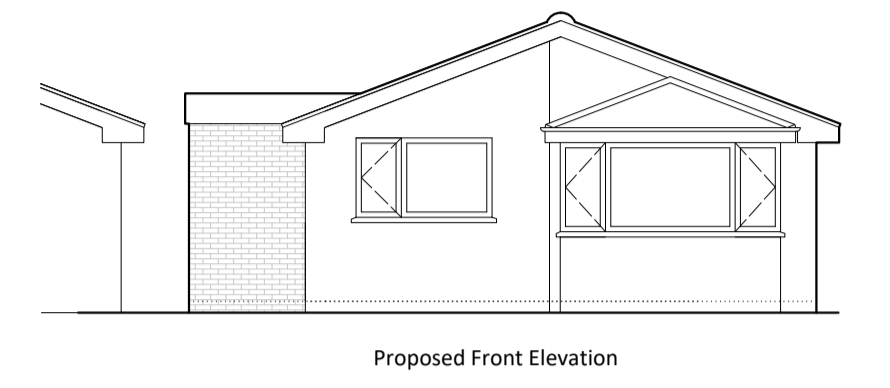


Proposed Front Elevation

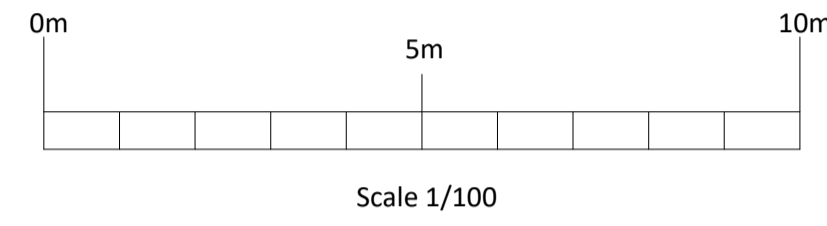


Scale 1/100

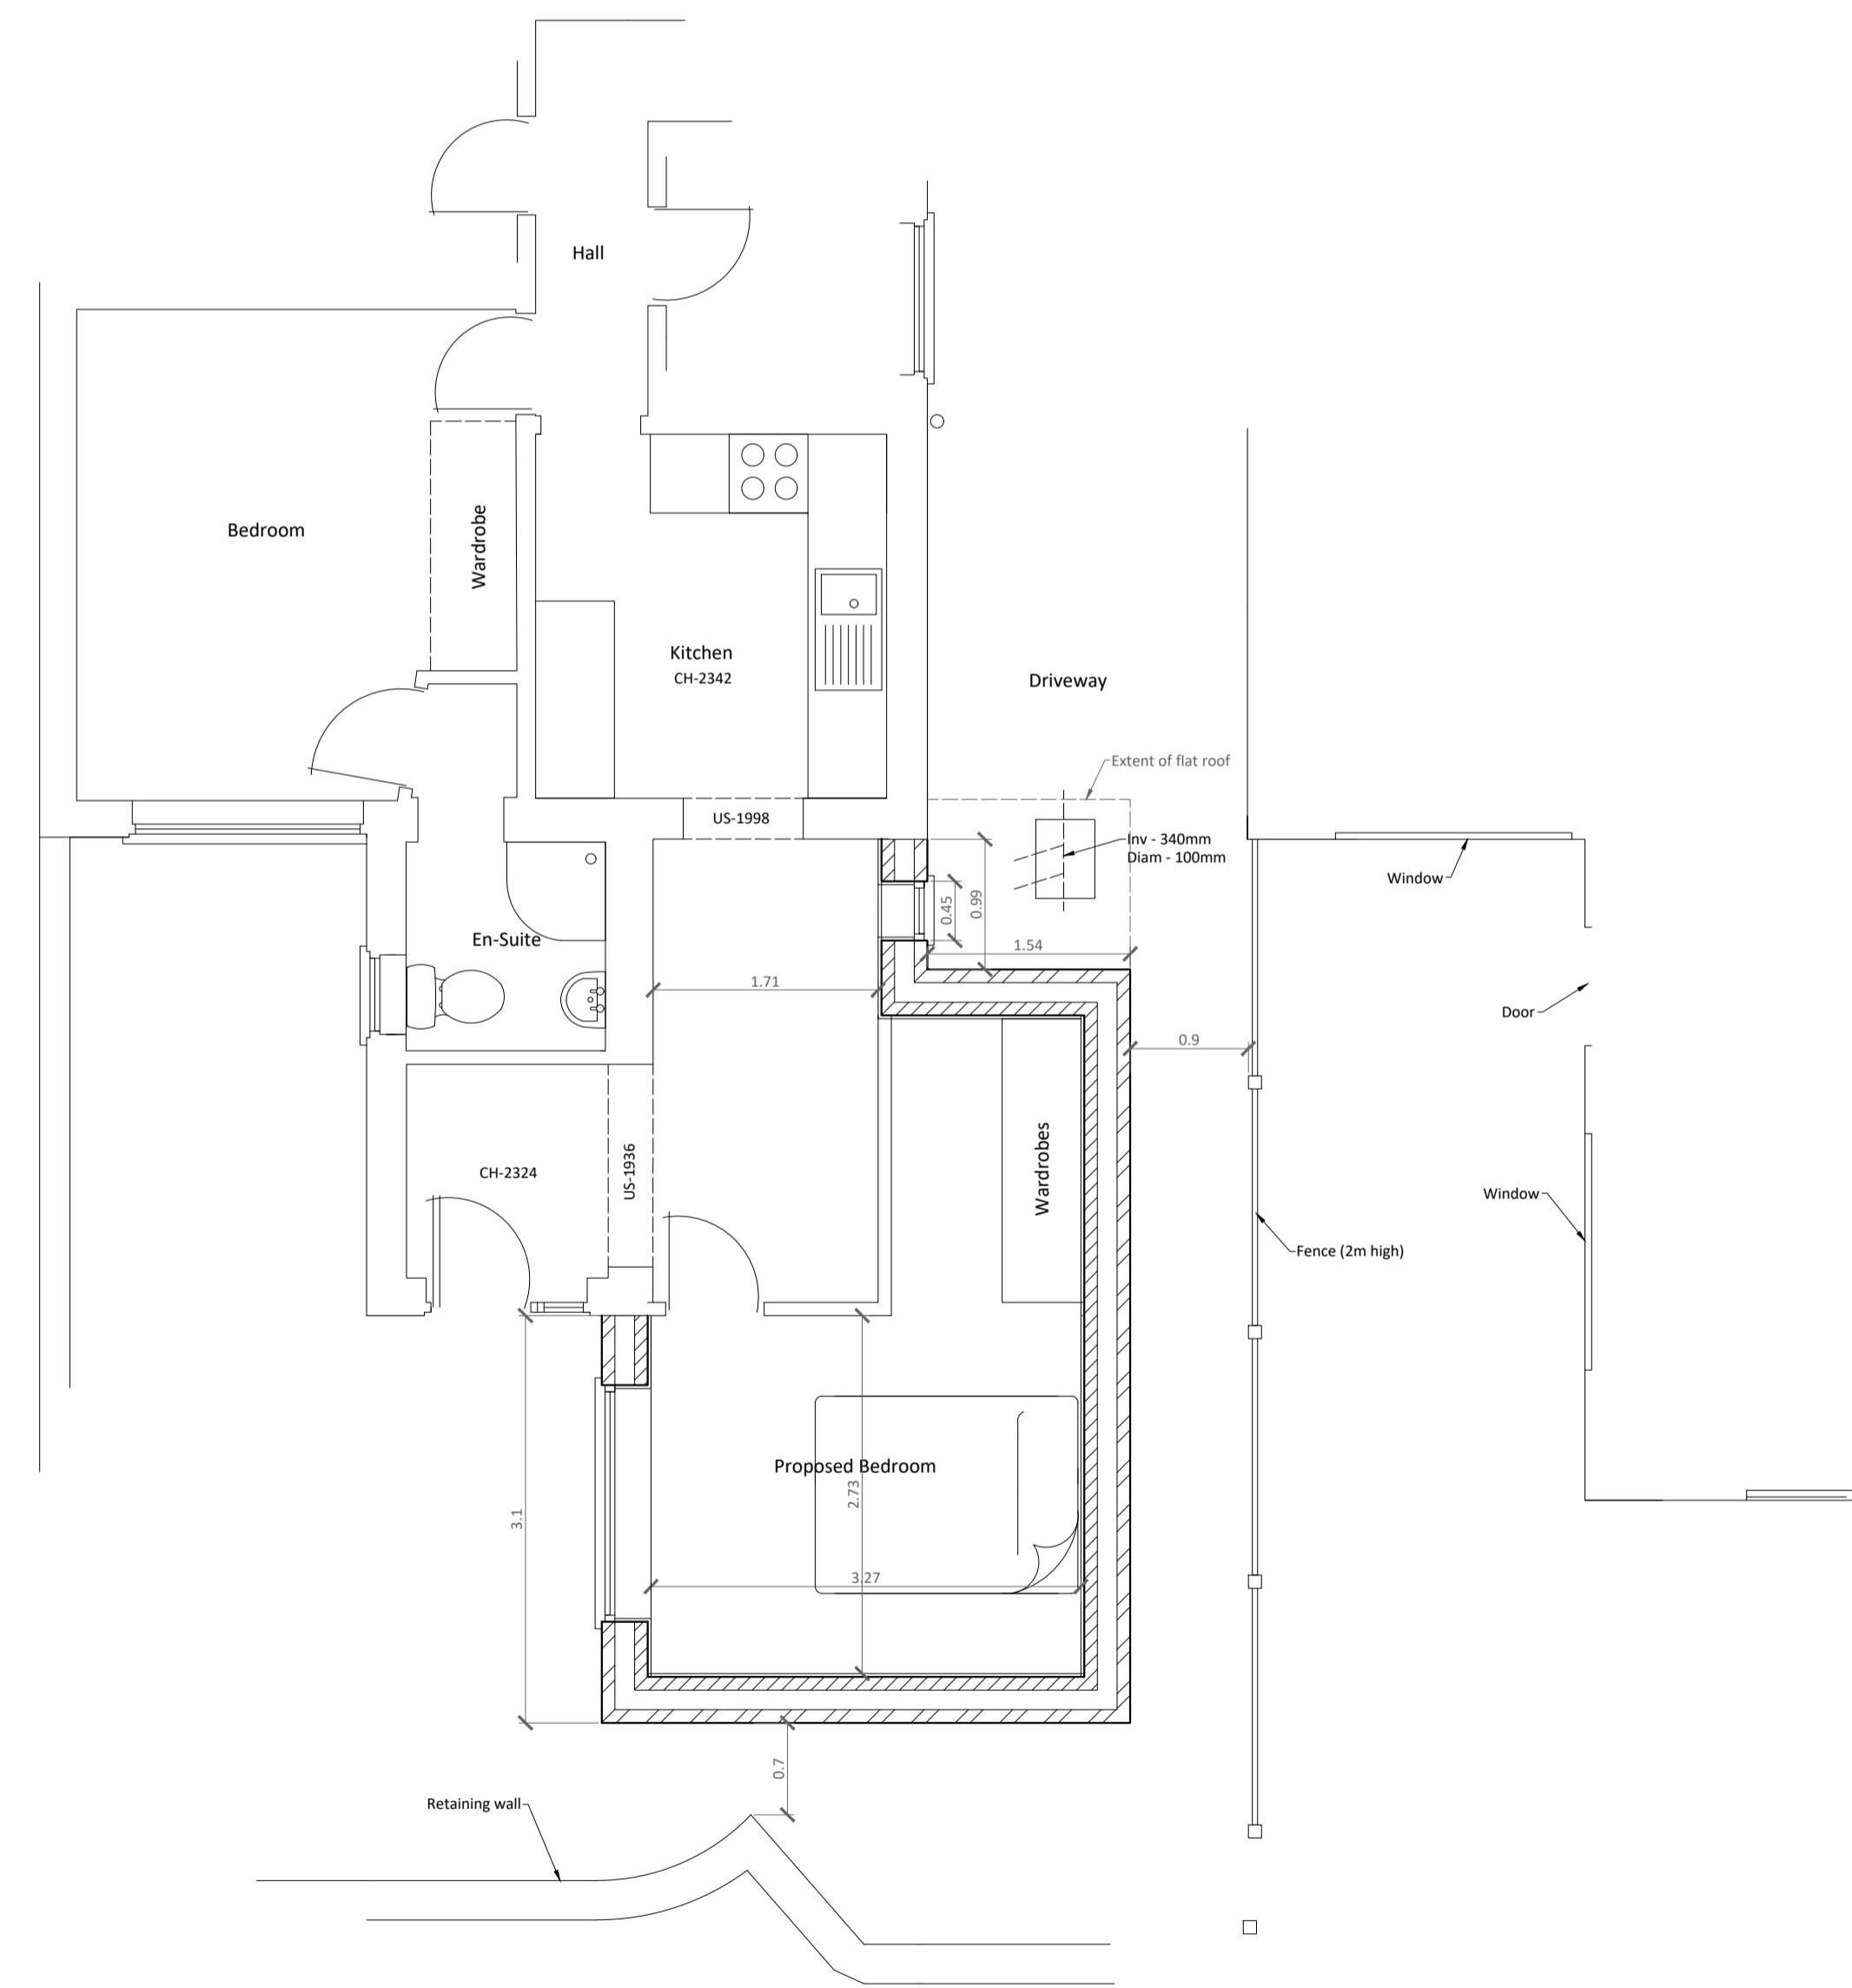


Proposed Ground Floor (1:50)

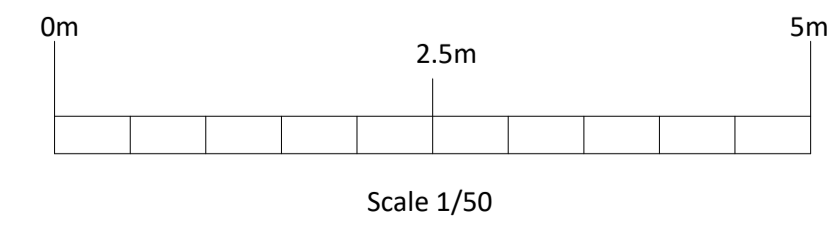

Scale 1/50

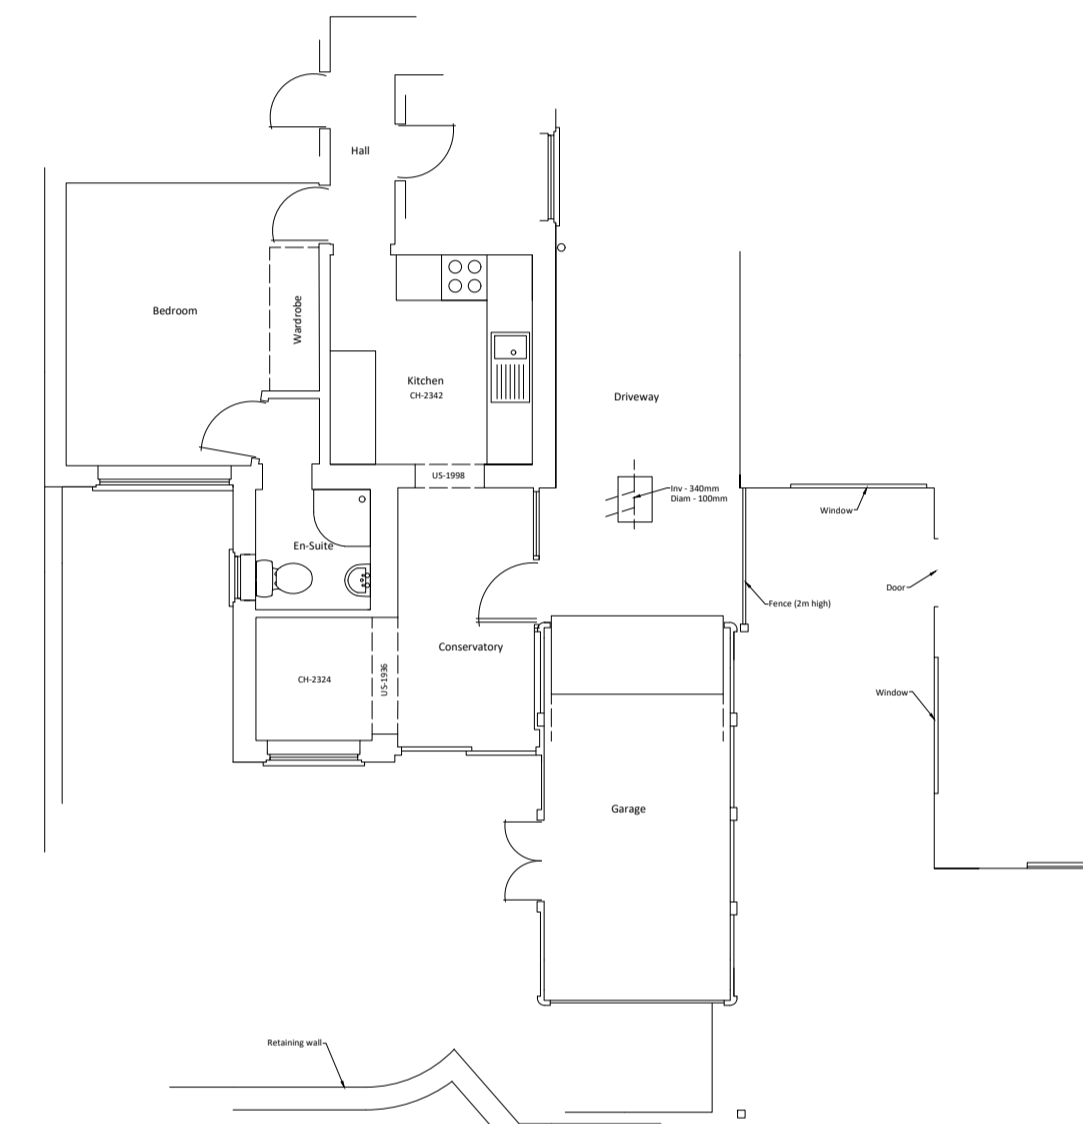

Existing Ground Floor (1:100)

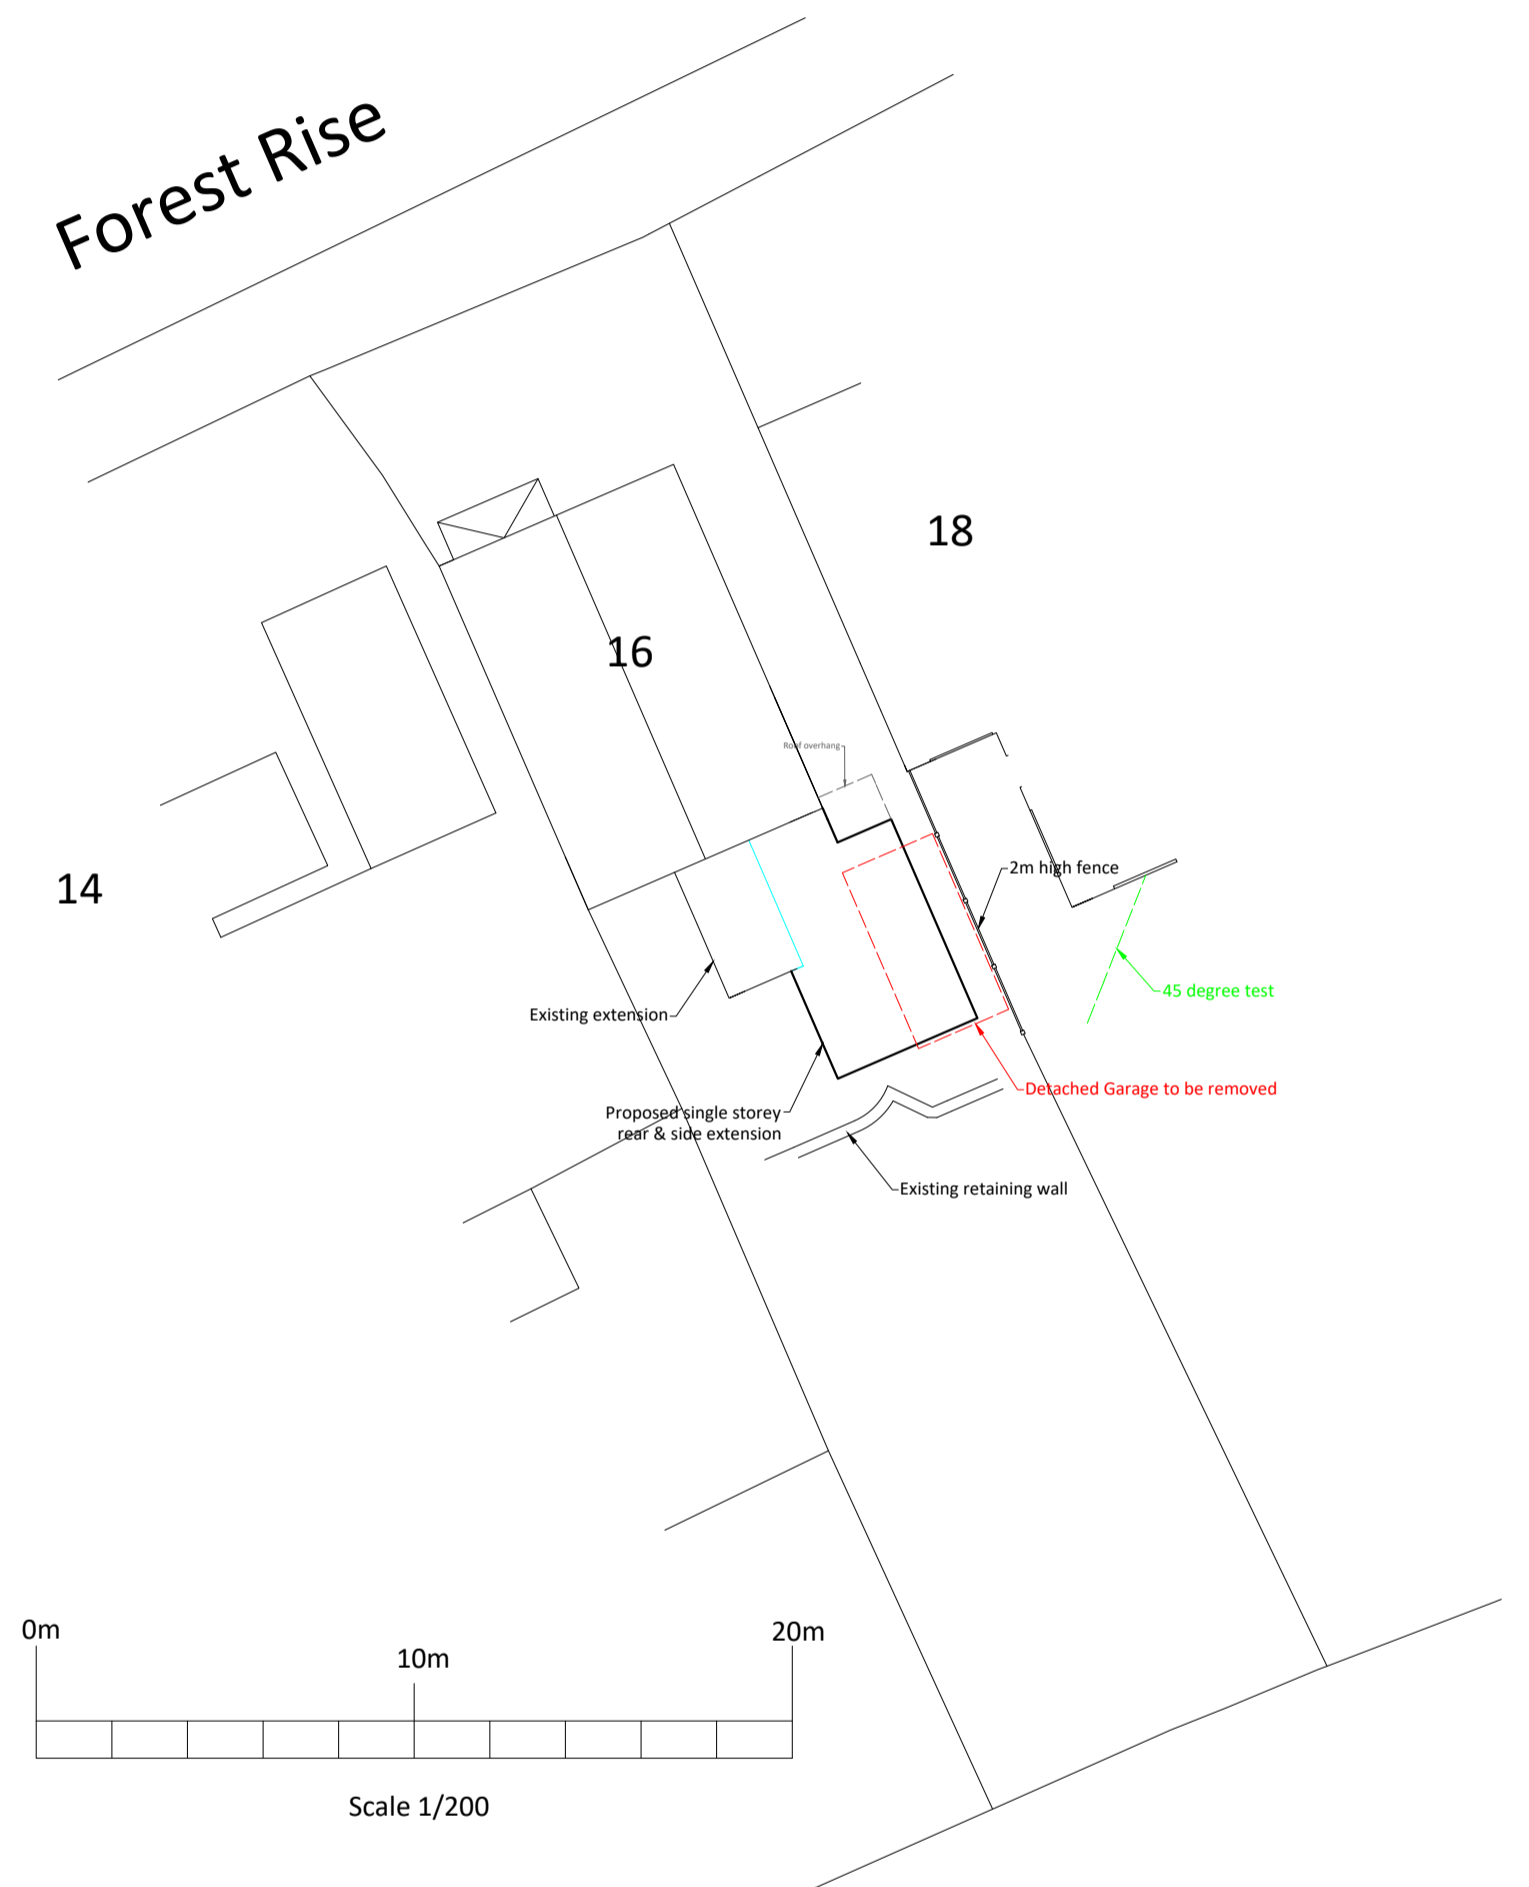

Block Plan Scale 1:200



Location Plan (1:1250)

Crown Copyright and database rights 2023 OS Licence no. AC0000805567

ELLIS  
RILEY  
& SON

Unit 13  
Warsop Enterprise Centre  
Burns Lane  
Warsop  
Notts  
NG20 0AF  
Tel: 01623 840118  
Web: www.ellisrileyandson.com  
E-mail: ellisandrie@hotmail.co.uk  
Mobile: 07885 654103

**Proposal - Single Storey Rear & Side Extension**  
**Site Address - 16 Forest Rise**  
Warsop  
Notts  
NG20 0LL  
**Drawing - Floor Plans - Elevations - Block & Location Plan**  
**Client - Mr & Mrs Downs**  
**Scales - 1:50 1:100 1:200 1:1250**  
**Paper Size - A1**  
**Drawn - S.Riley**  
**Drg No - 2023-094**  
**Date - 04/12/2023**