


EXISTING ELEVATIONS



WEST ELEVATION
SCALE 1:100



EAST ELEVATION
SCALE 1:100

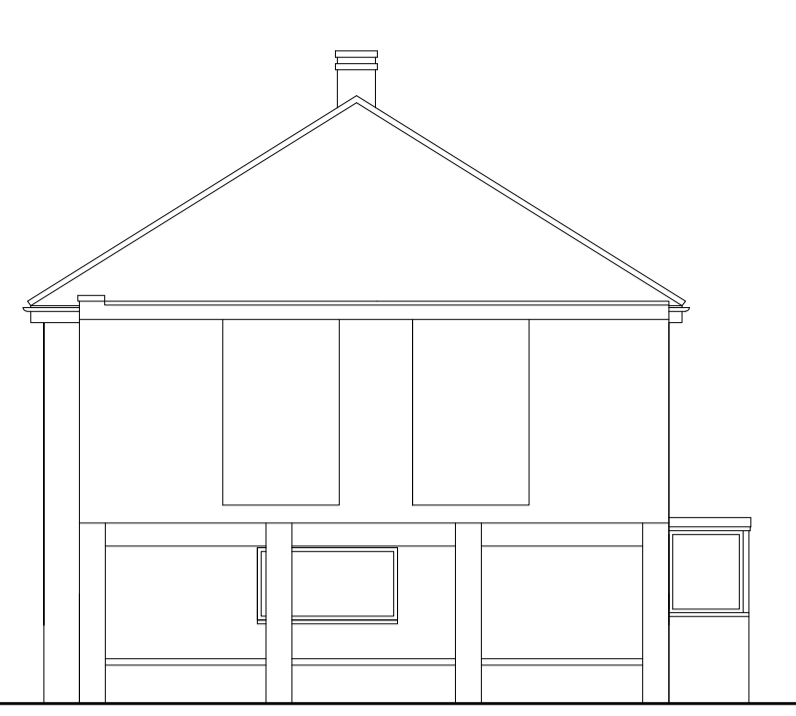

SOUTH ELEVATION
SCALE 1:100


PROPOSED ELEVATIONS



WEST ELEVATION
SCALE 1:100




EAST ELEVATION
SCALE 1:100

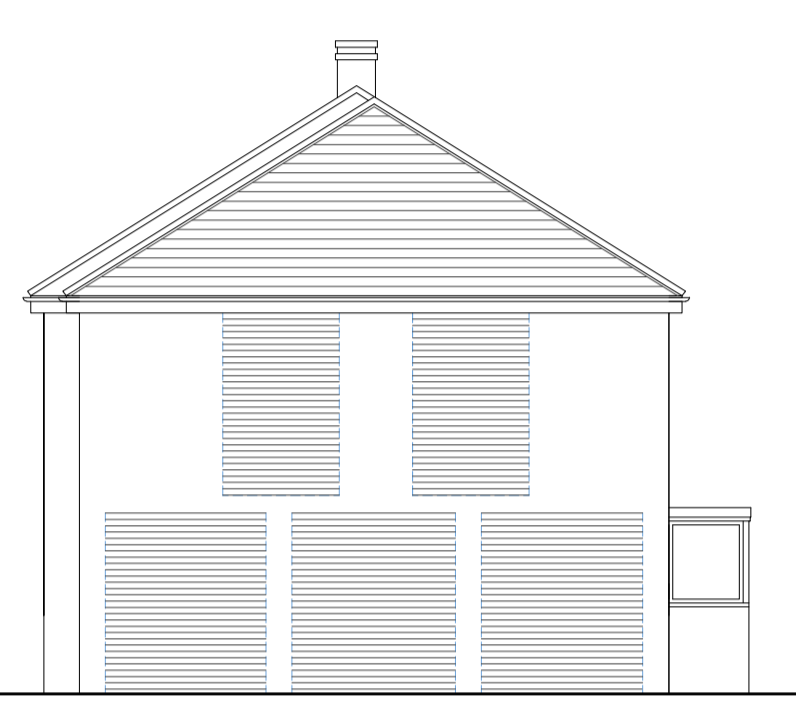


SOUTH ELEVATION
SCALE 1:100


EXISTING PLANS

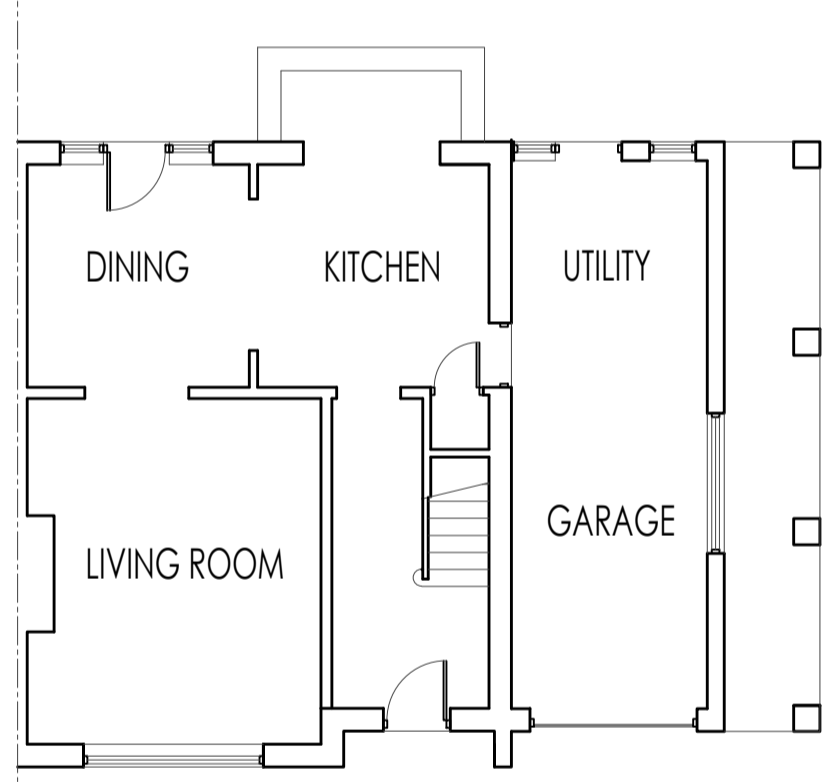

GROUND FLOOR PLAN
SCALE 1:100

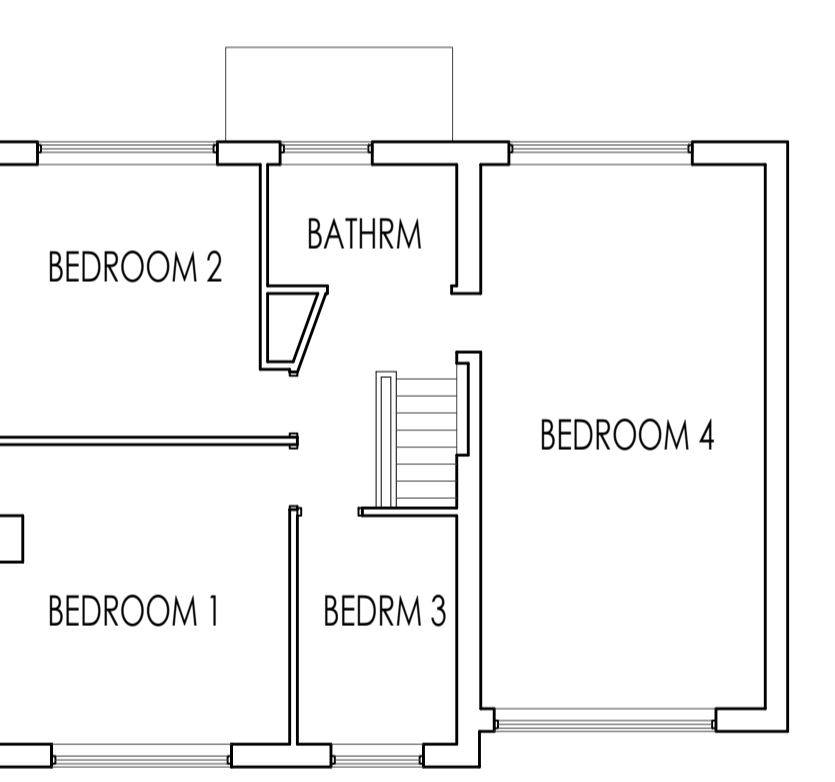


FIRST FLOOR PLAN
SCALE 1:100

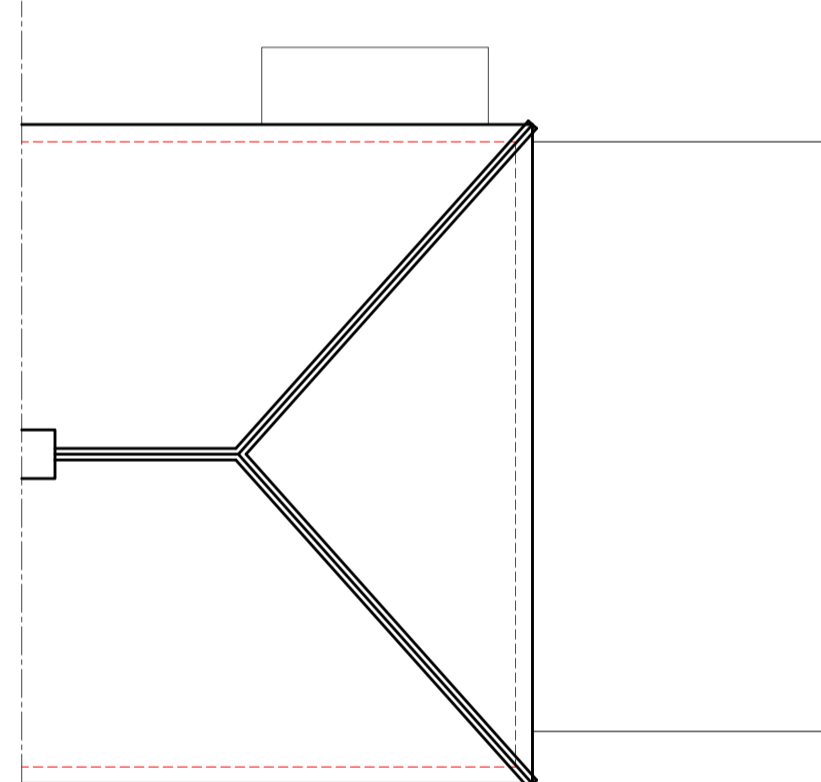


ROOF PLAN
SCALE 1:100


PROPOSED PLANS

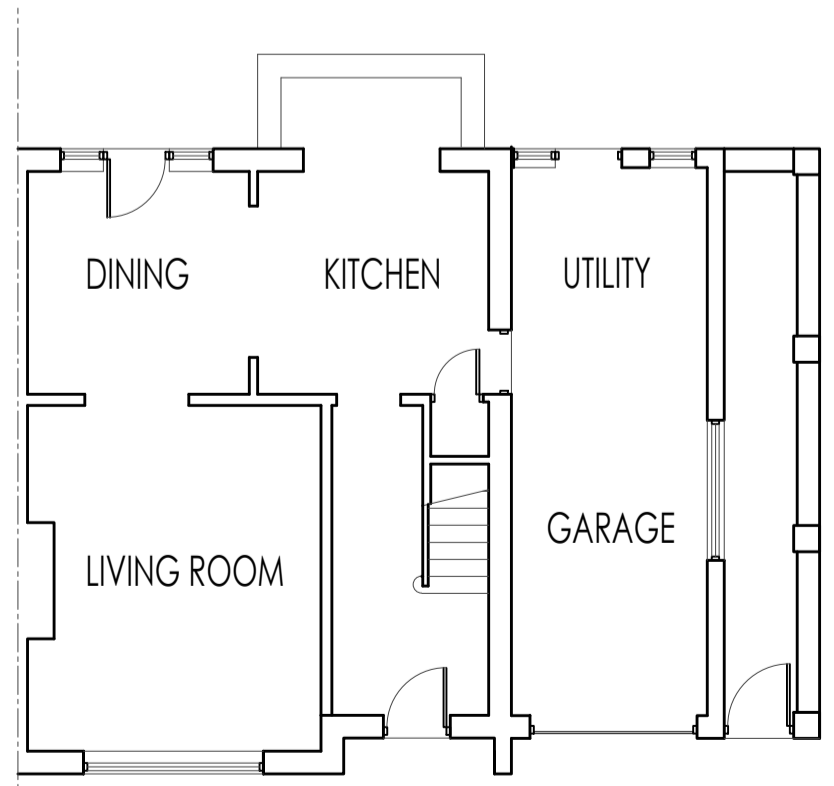


GROUND FLOOR PLAN
SCALE 1:100

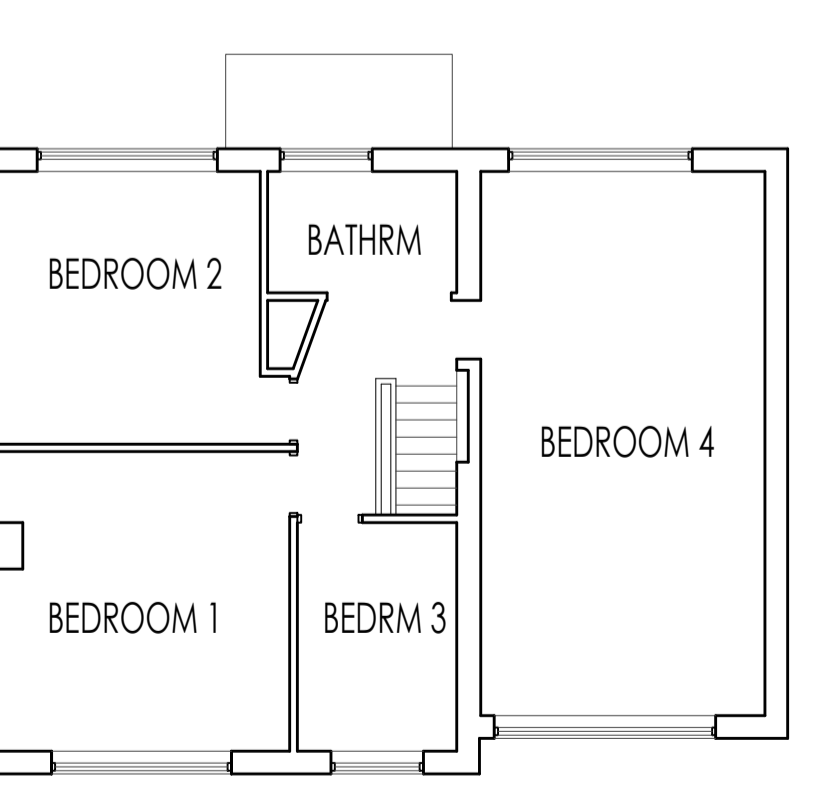


FIRST FLOOR PLAN
SCALE 1:100

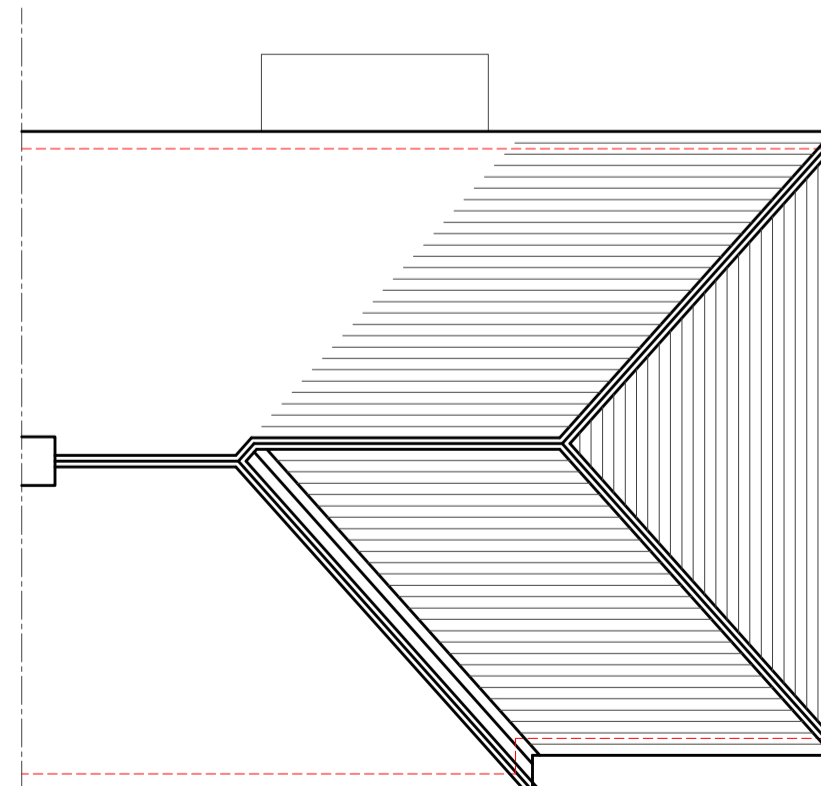

ROOF PLAN
SCALE 1:100

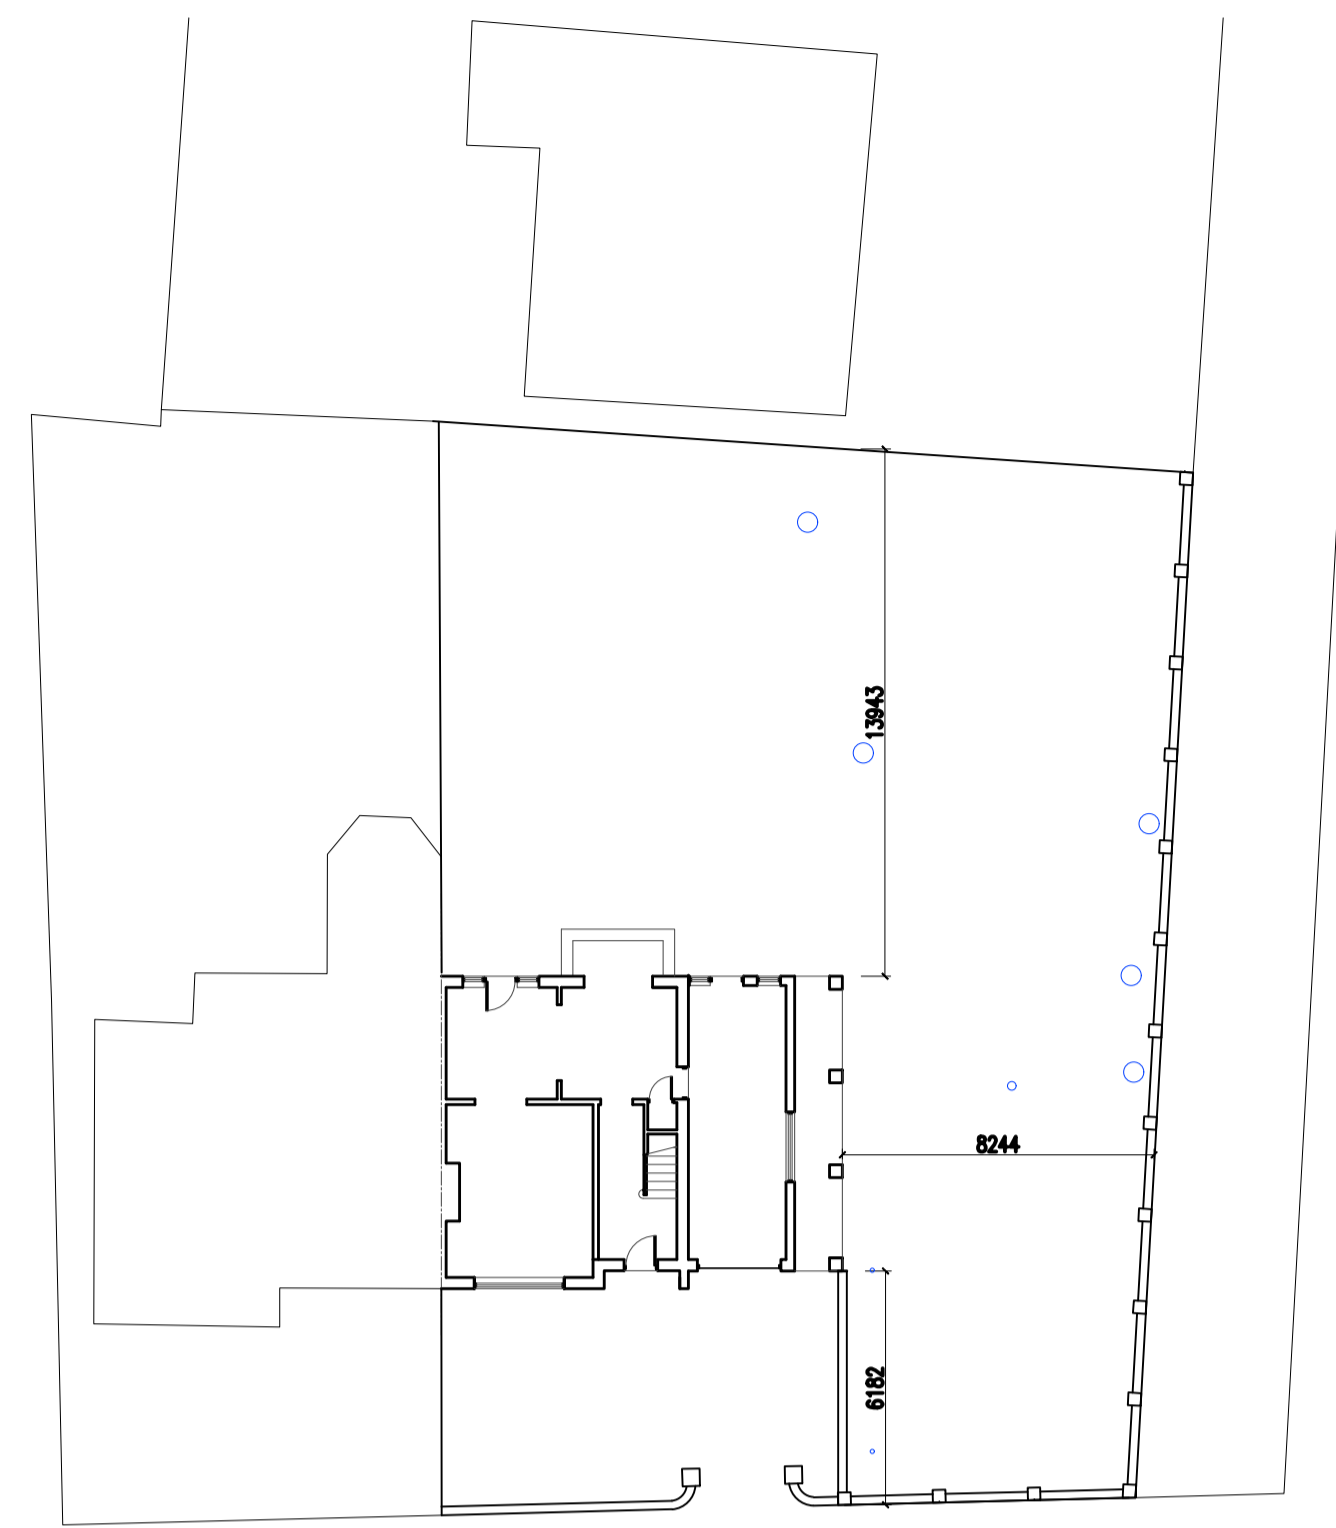

EXISTING SITE PLAN
SCALE 1:200

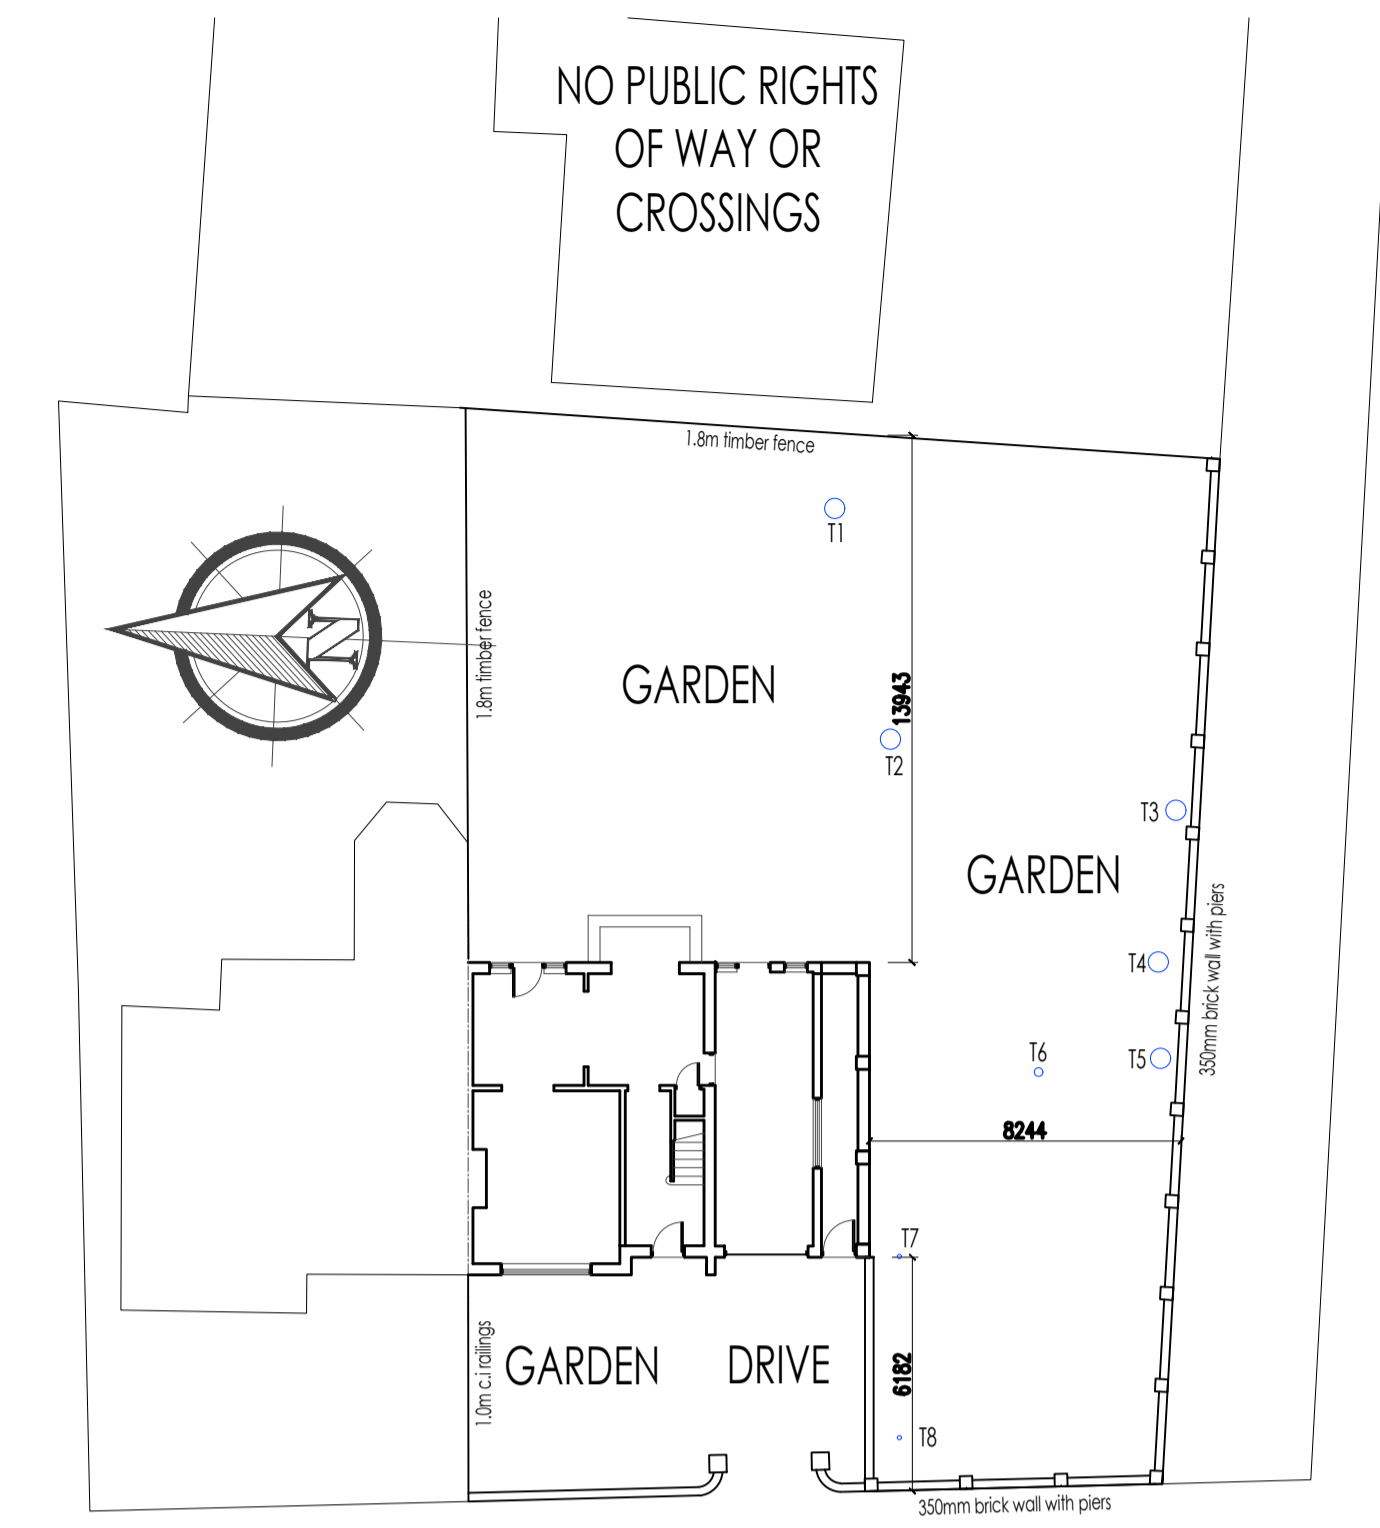

PROPOSED SITE PLAN
SCALE 1:200



SITE LOCATION PLAN
SCALE 1:1250

CLIENT PAUL CALDICOTT		
PROJECT 2 WEARDALE AVENUE		
TITLE EXISTING AND PROPOSED PLANS NAD ELEVATIONS		
SCALE @ A1 1:100	STATUS PLANNING	
NAME	SIGNATURE	DATE
LEVEL 1 DRAWN ####		25.11.2023
LEVEL 2 CHECKED ####		
LEVEL 3 AUTHORISED		
DRAWING NUMBER ####	PO-20-100	REVISION /