


NOTES

All dimensions are in millimetres unless stated otherwise.

Drawings are not to be scaled for Construction purposes.

This drawing is to be read in conjunction with all other relevant drawings and specifications.

The copyright of this drawing is vested in Harris Irwin Associates Ltd. and must not be copied or reproduced without the written consent of a Director.

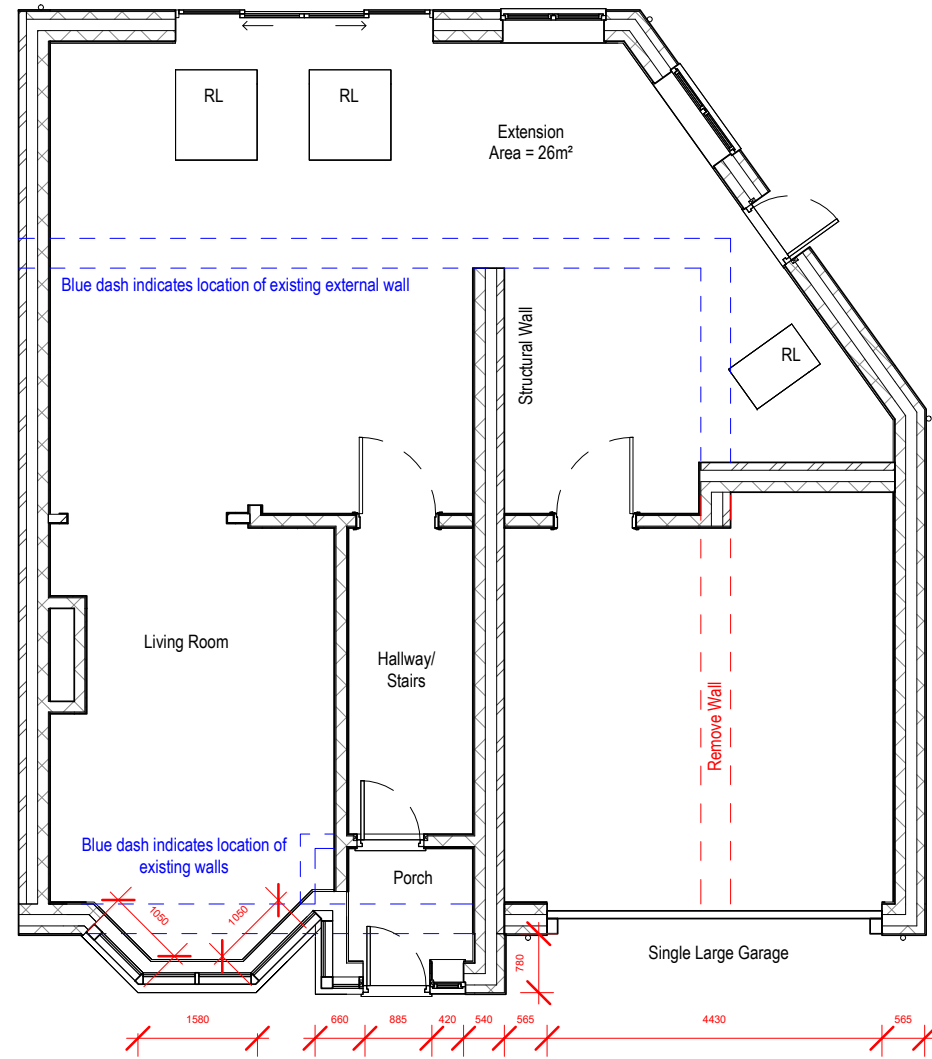

P3	06-12-23	Re-Issue to Planning	KG	
P2	11-04-23	Issue to Planning	KG	
Rev	Date	Description	Drawn By	Checked By

Project:

Teasdale Home
8 Elsdon Drive, Palmersville, Newcastle Upon Tyne, NE12 9RH

Client: Andrew & Katrina Teasdale



Drawing Title:

Proposed Ground Floor Plan

For Planning Submission

Project Number	Scale @ A3	Suitability
0001	1 : 100	D0

Project	Originator	Volume	Level	Type	Role	Number
0001	- 00	- 01	- 00	- DR	- A	- 0211

  

SCALE 1:100 @ A3