


PROPOSED CONVERSION
TO FORM DWELLINGHOUSE
WINSTON HOUSE, LANARK
FOR DR. W. THOM

PLANNING DRAWING
TL-P11

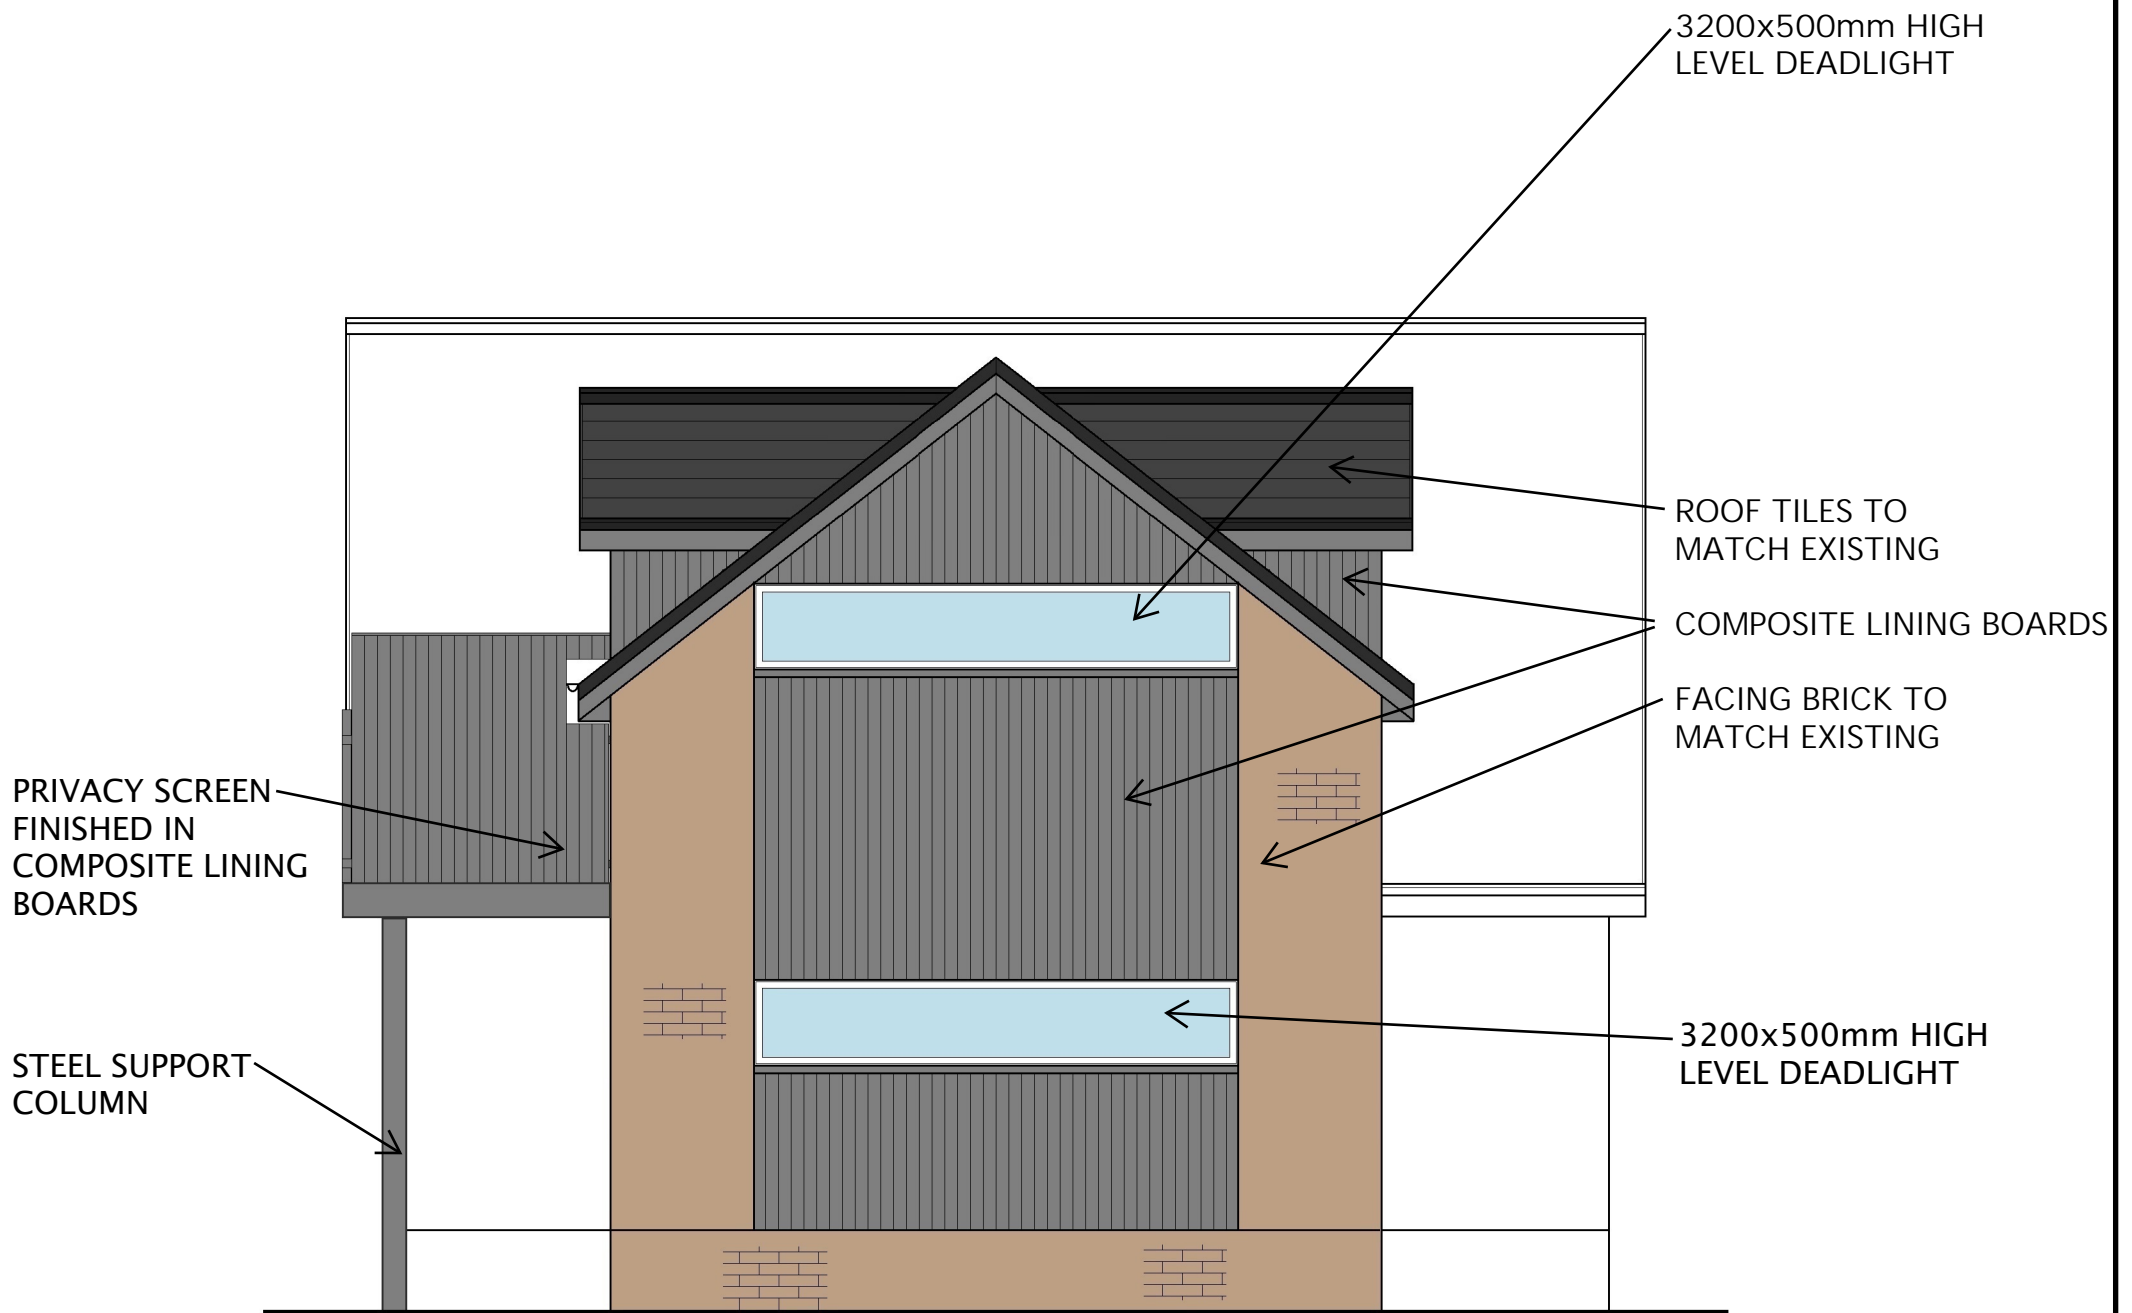

PROPOSED FRONT ELEVATION SCALE 1:50

