
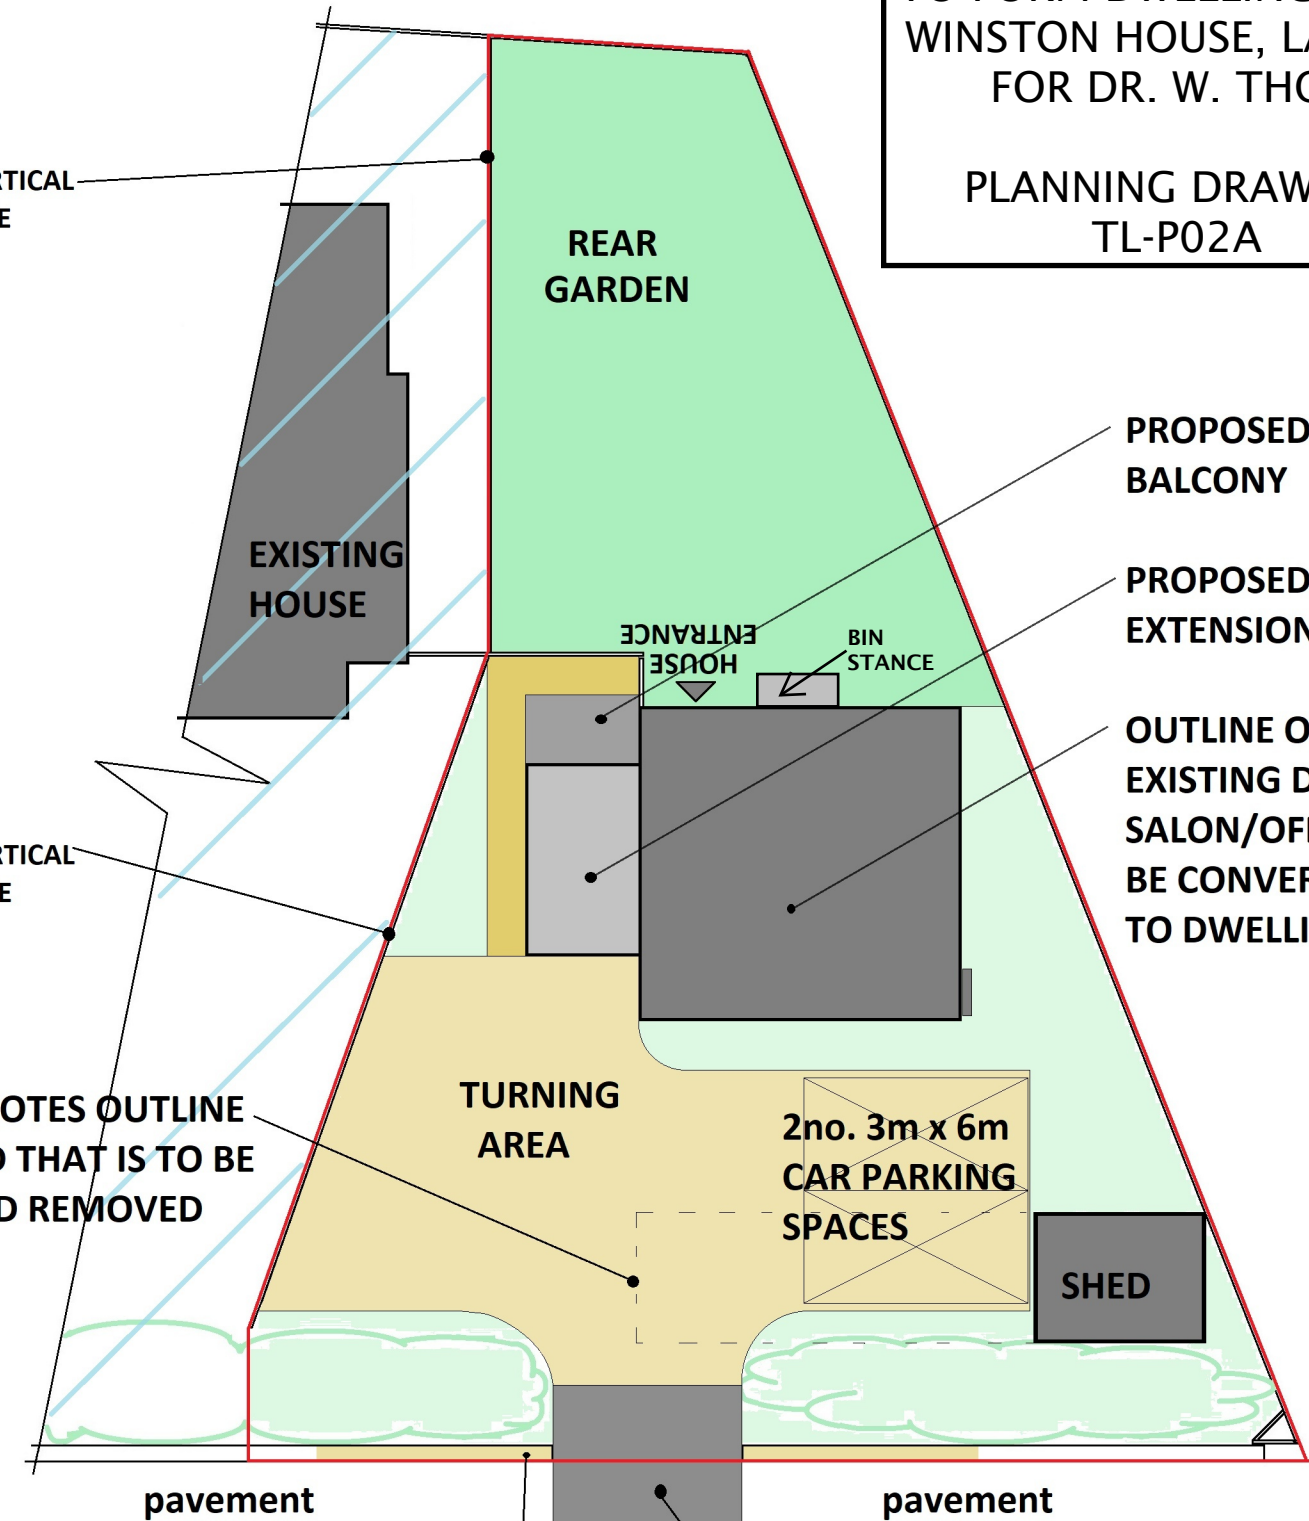


PROPOSED CONVERSION  
 TO FORM DWELLINGHOUSE  
 WINSTON HOUSE, LANARK  
 FOR DR. W. THOM


PLANNING DRAWING  
 TL-P02A

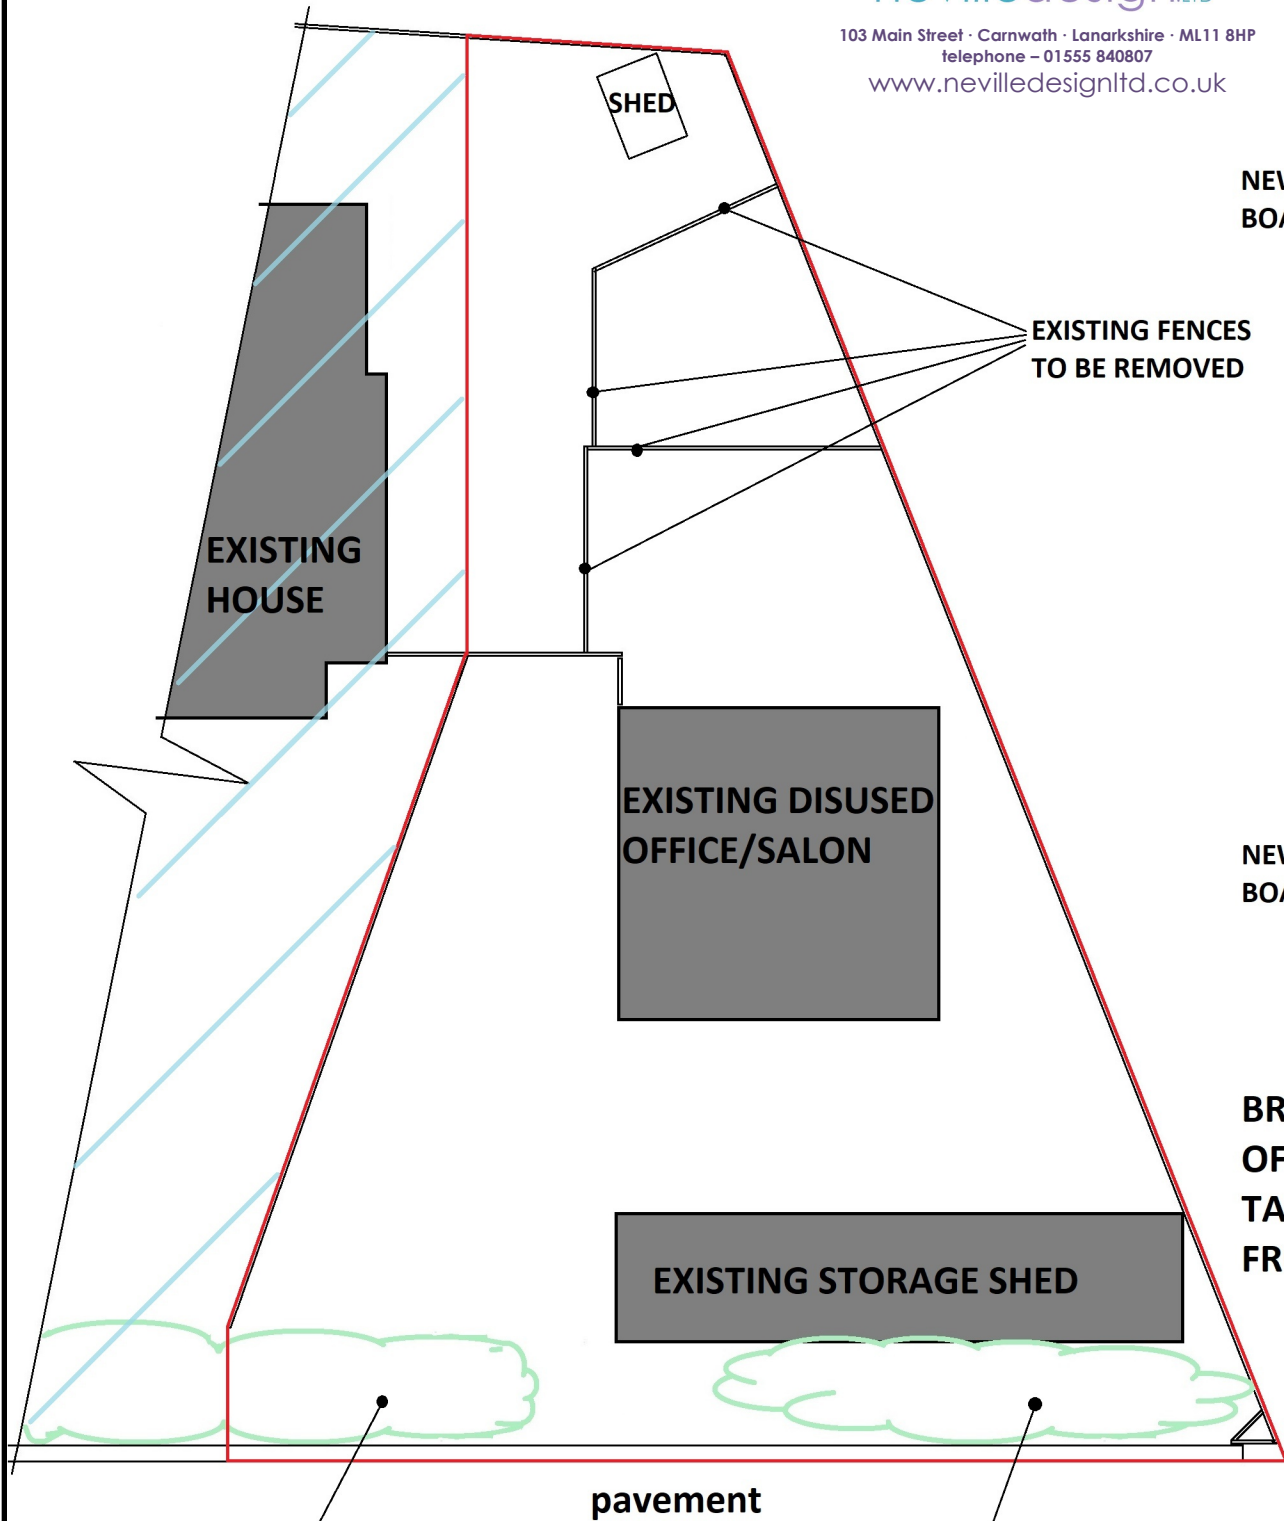

EXISTING TREE BELT TO BE UNDISTURBED

EXISTING TREE BELT TO BE UNDISTURBED

EXISTING STONE BOUNDARY WALL - TAKE DOWN WALL TO FORM 5m WIDE VEHICULAR ACCESS, AREA OF WALL SHADED IN PINK TO BE REDUCED TO MAXIMUM 1050mm ABOVE ROAD LEVEL TO ENSURE SADE VISIBILITY SPLAY SEE PROPOSED BLOCK PLAN FOR DETAILS OF VISIBILITY SPLAY.

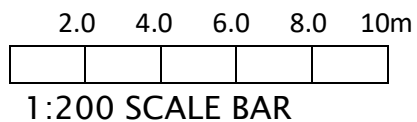

EXISTING SITE PLAN SCALE 1:200

PROPOSED SITE PLAN SCALE 1:200