


PROPOSED CONVERSION
TO FORM DWELLINGHOUSE
WINSTON HOUSE, LANARK
FOR DR. W. THOM

PLANNING DRAWING
TL-P10

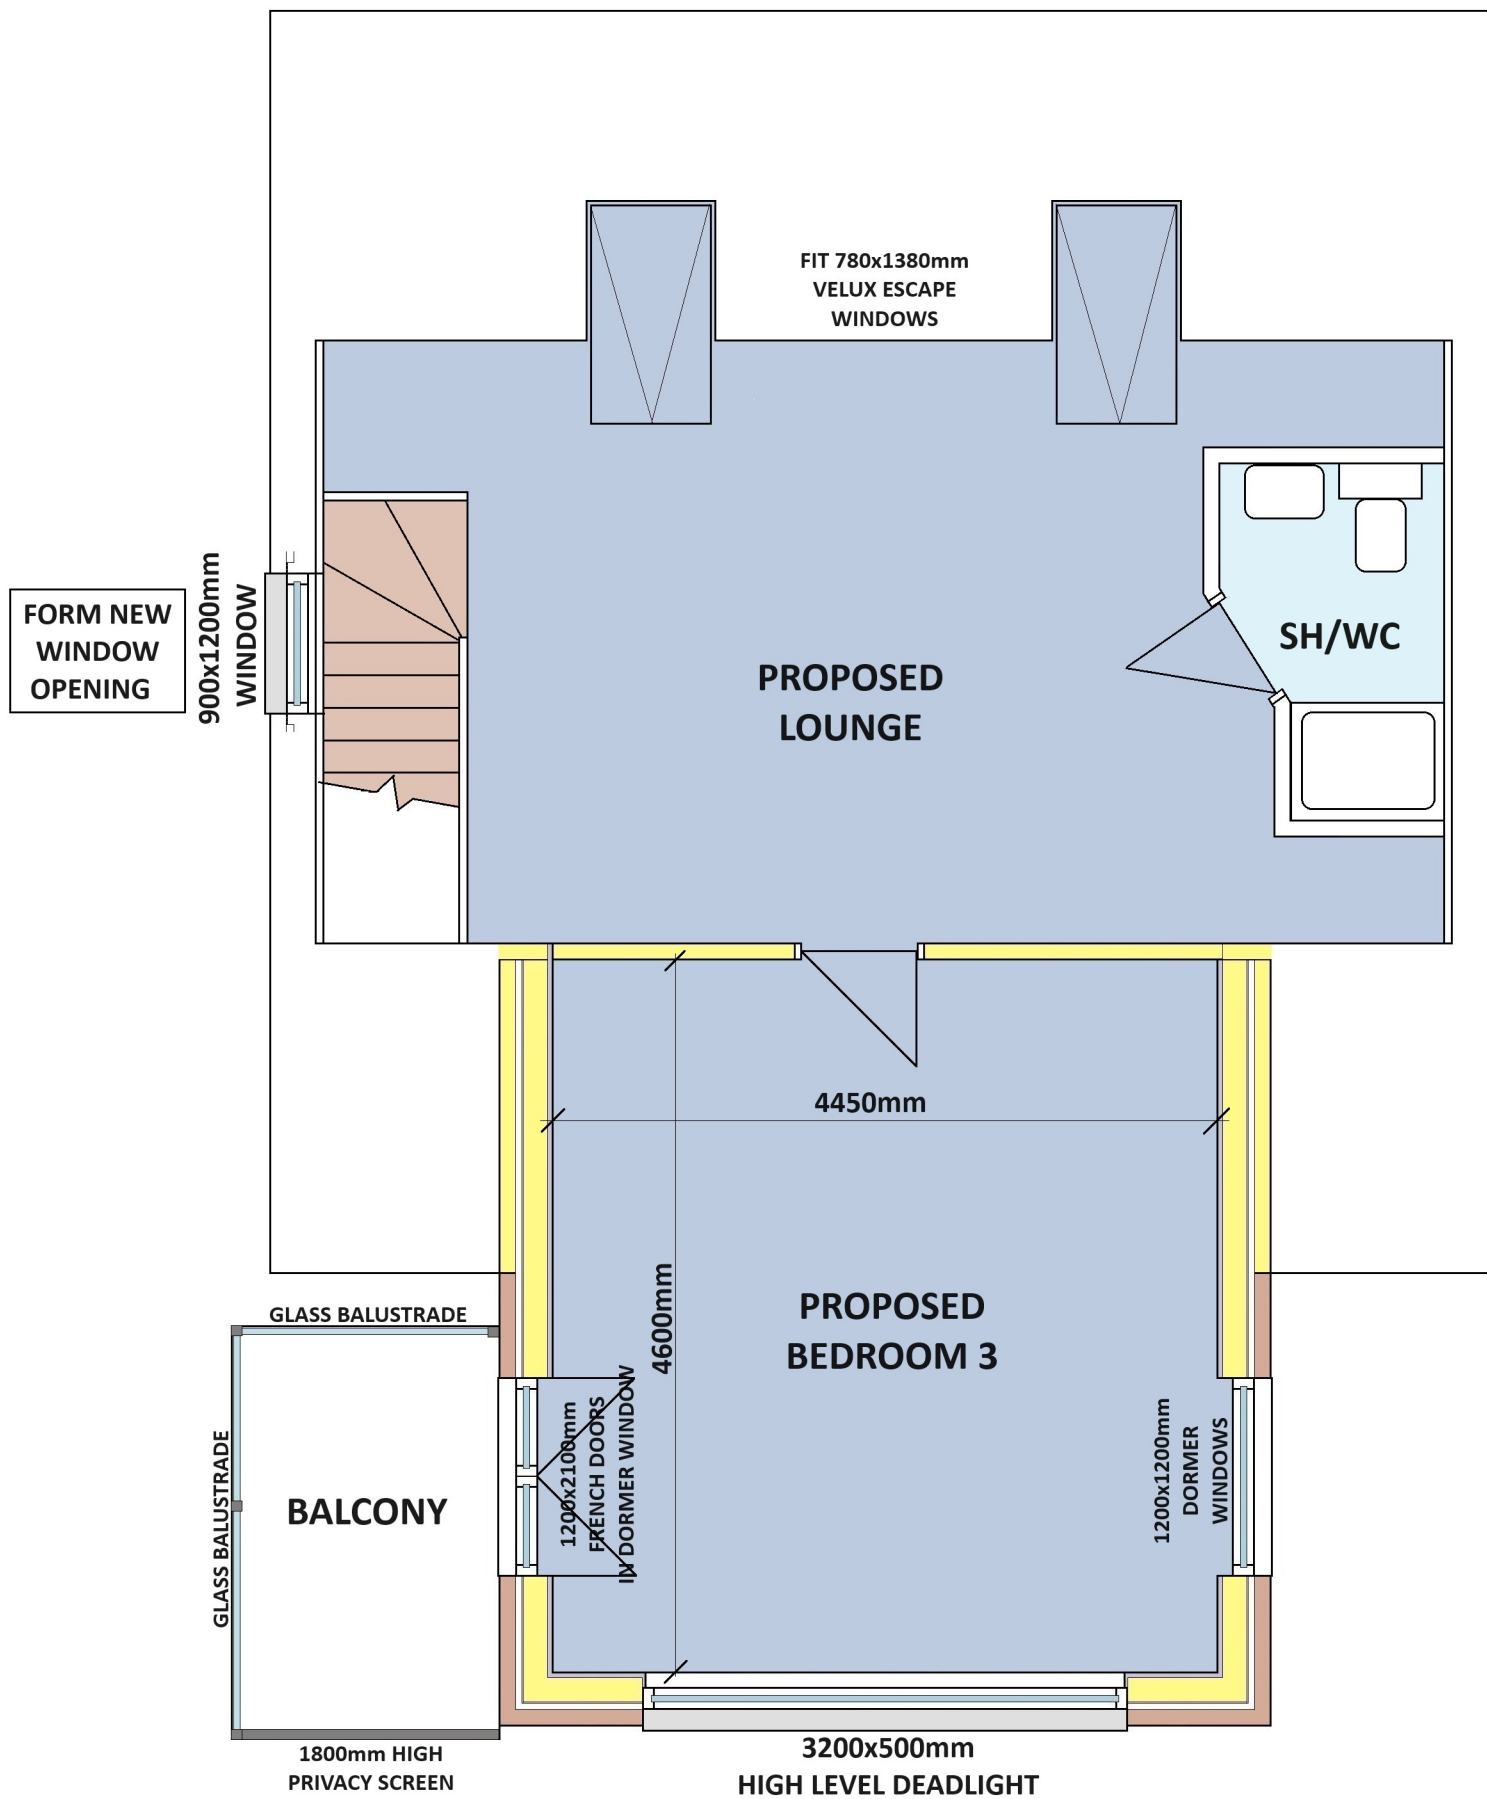

PROPOSED FIRST FLOOR PLAN SCALE 1:50

