


PROPOSED CONVERSION  
TO FORM DWELLINGHOUSE  
WINSTON HOUSE, LANARK  
FOR DR. W. THOM

PLANNING DRAWING  
TL-P06

EXISTING VELUX ROOFLIGHTS TO  
BE STRIPPED OUT AND REPLACED  
WITH 780x1380mm VELUX  
ESCAPE ROOFLIGHTS

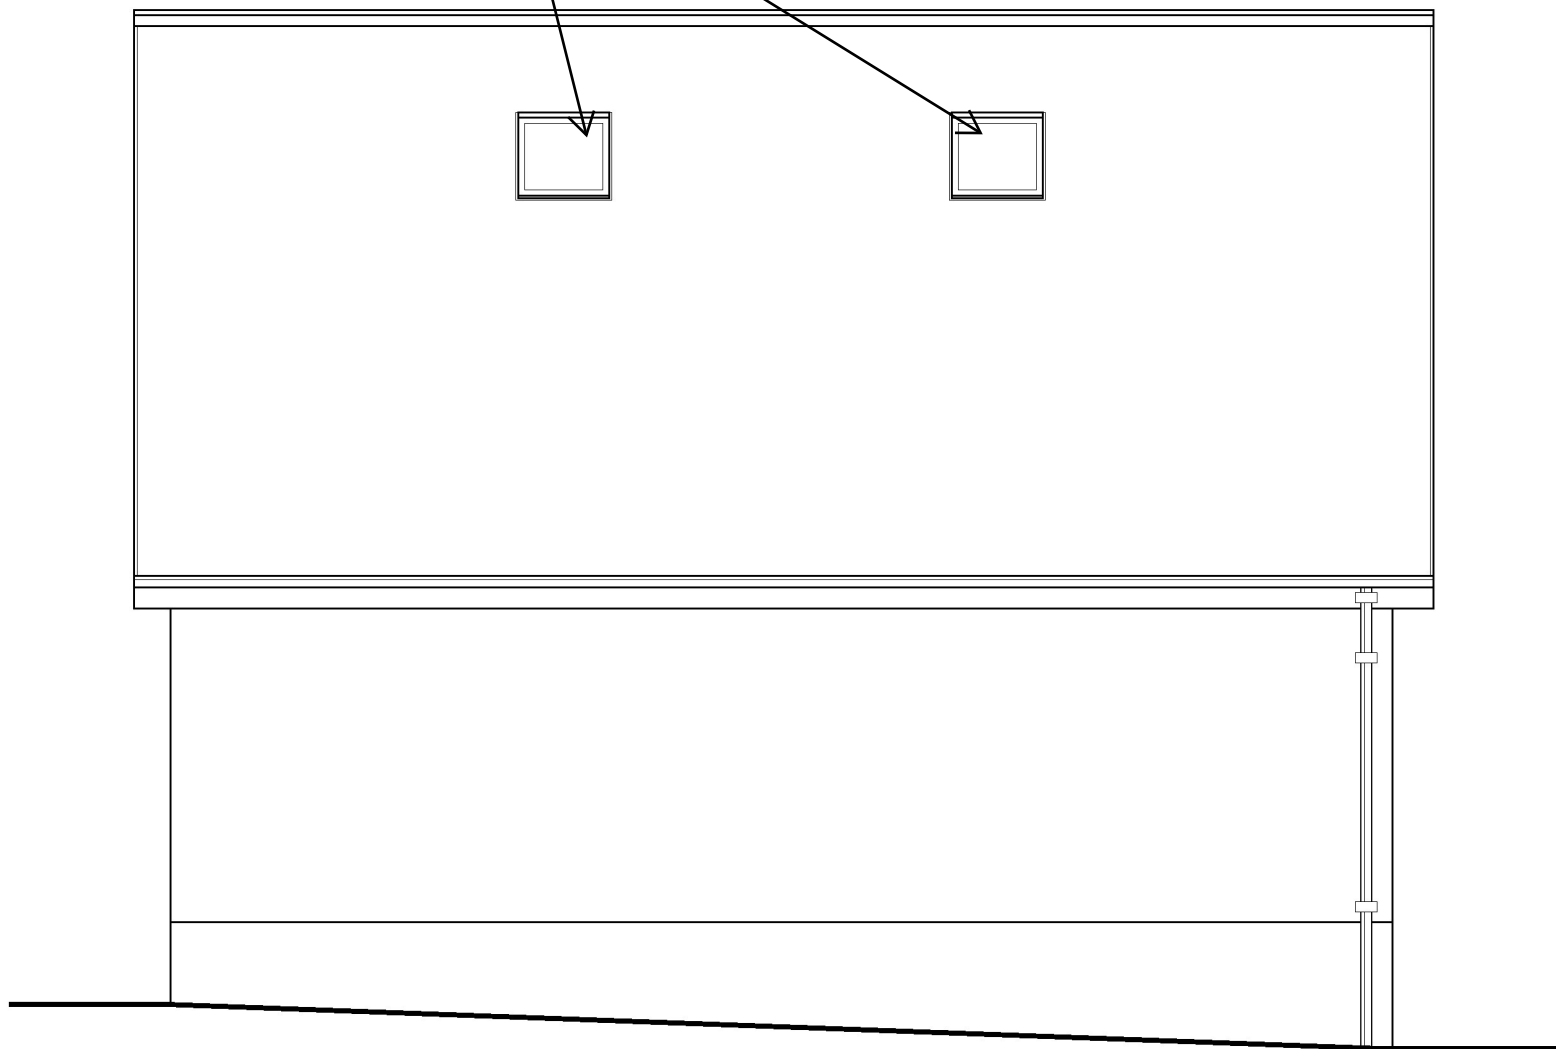

EXISTING REAR ELEVATION SCALE 1:50

