



01 Existing East Elevation
Scale 1:100




02 Existing West Elevation
Scale 1:100




03 Existing South Elevation
Scale 1:100




04 Existing North Elevation
Scale 1:100

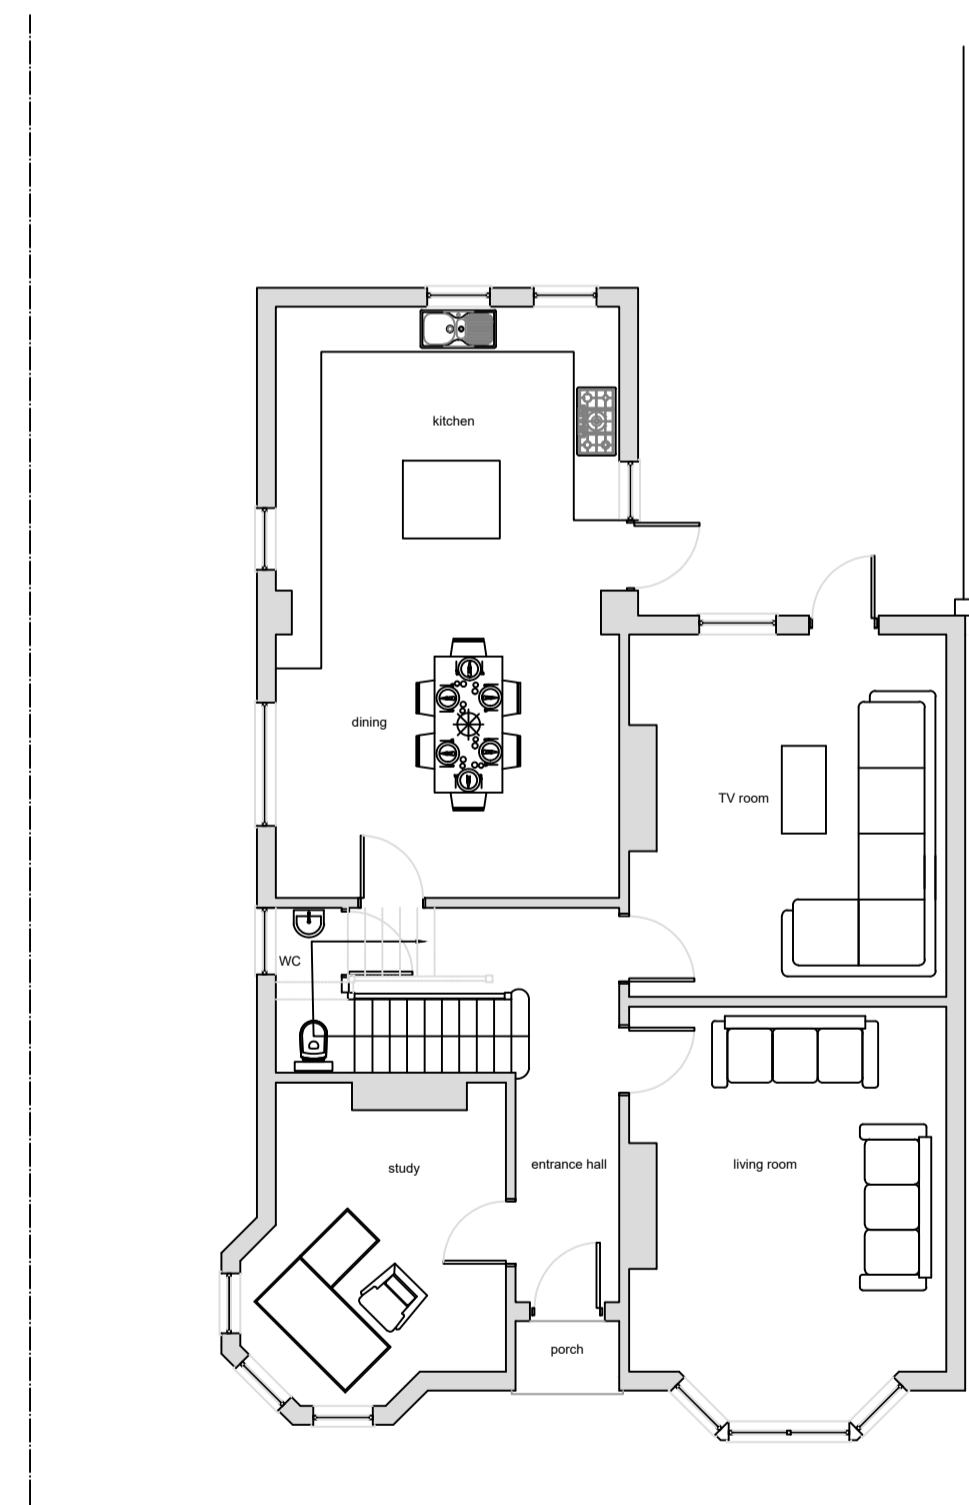


05 Existing Ground Floor Plan
Scale 1:100

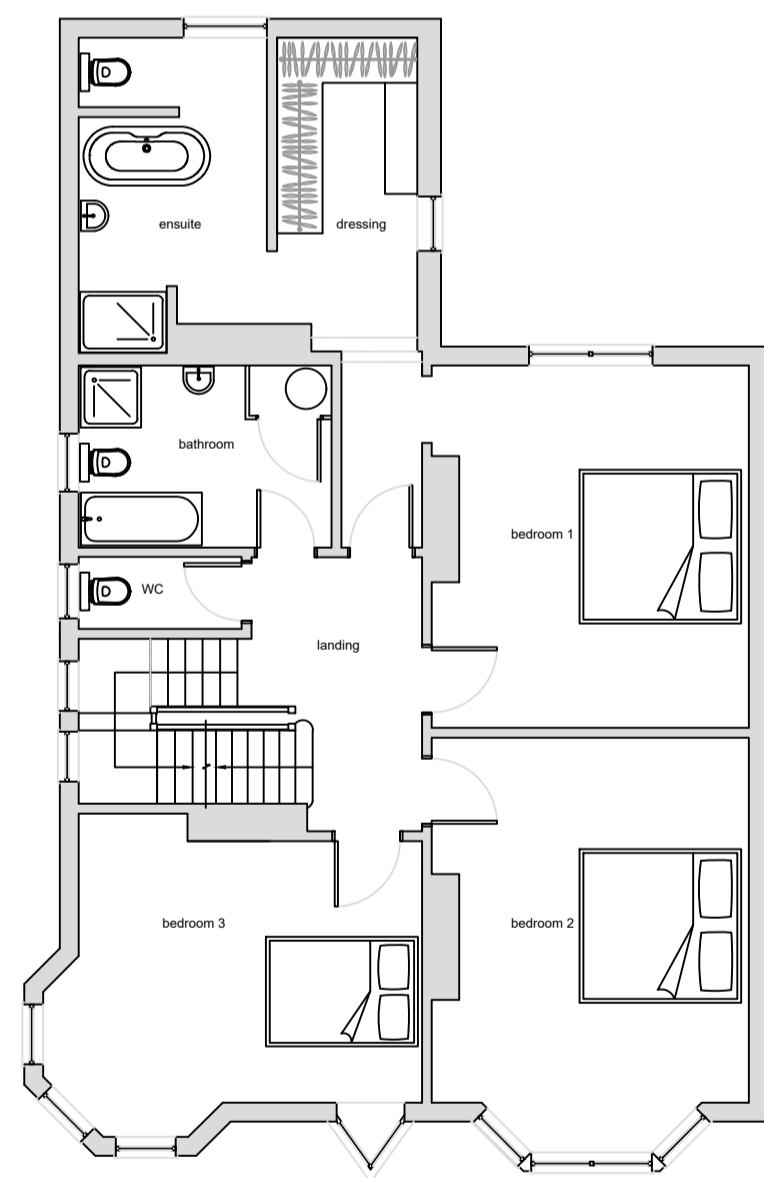


06 Existing First Floor Plan
Scale 1:100

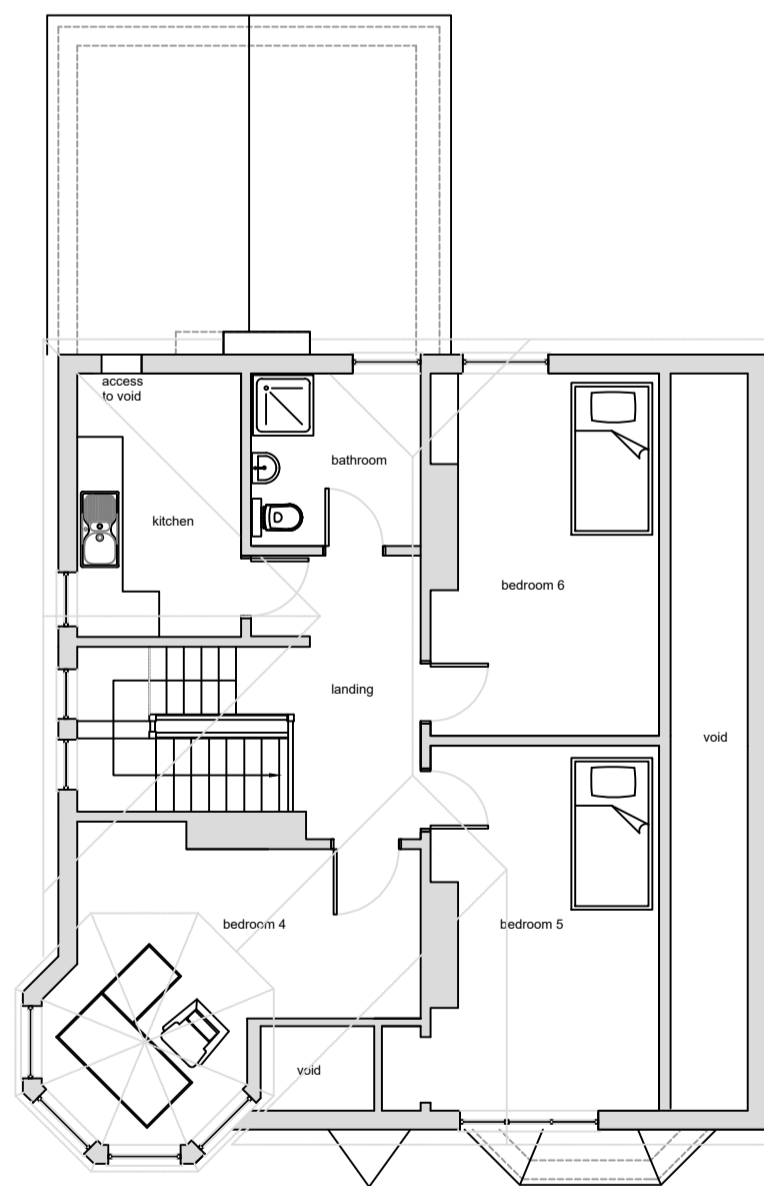

07 Existing Second Floor Plan
Scale 1:100

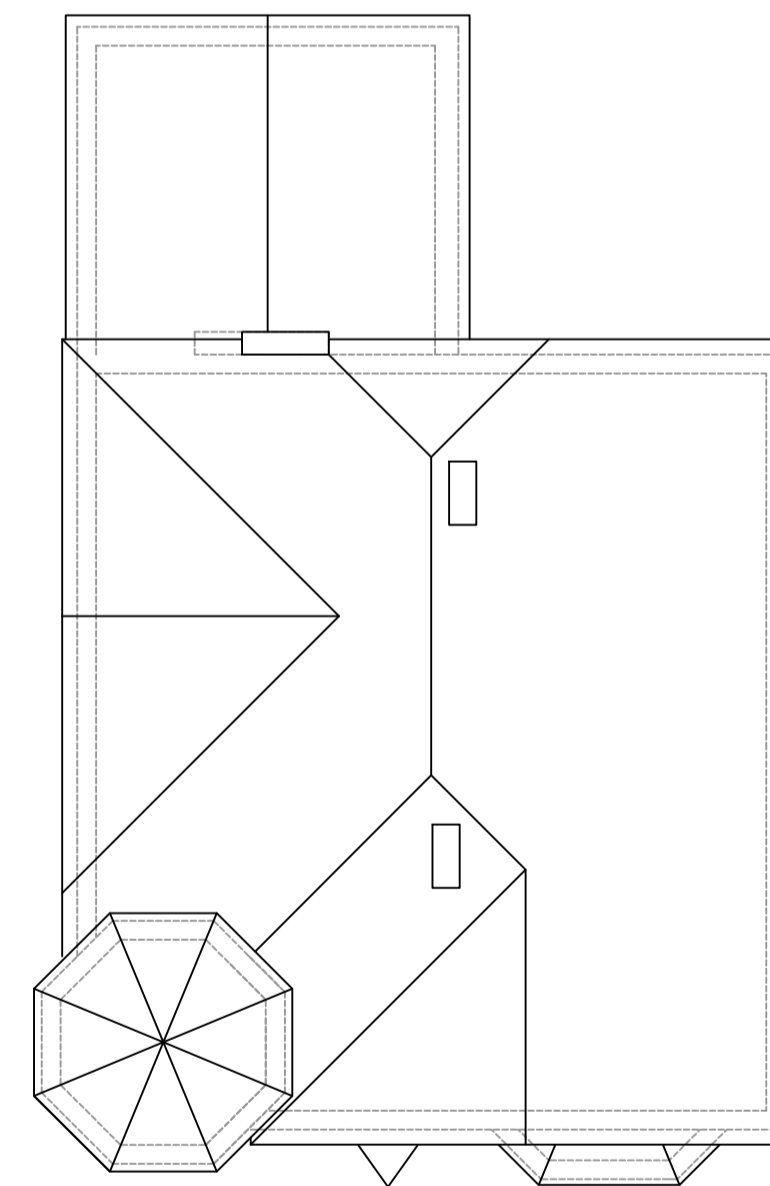

08 Existing Roof Plan
Scale 1:100

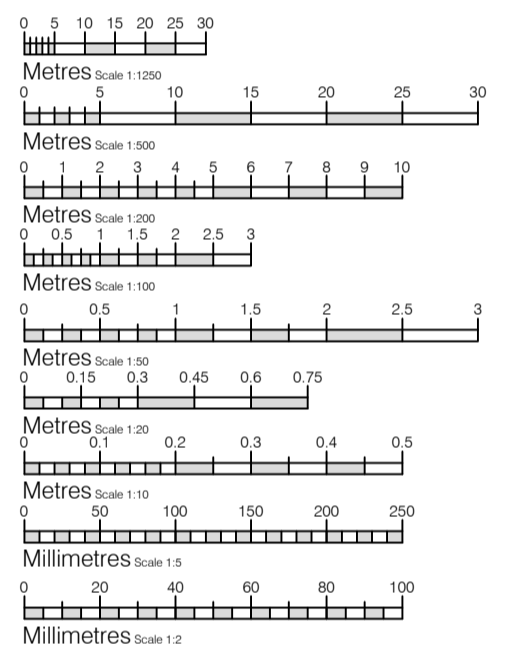

Notice
The responsibility for setting-out of site and buildings rest solely with the contractors
Drawings to be read in conjunction with Structural Engineers drawings
Report immediately to JAT-Surv Ltd any apparent discrepancies

Rev	Date	Initial	Notes

Client
Seeley
Project
**9 Lower Green Road, Rusthall,
Tunbridge Wells, Kent, TN4 8TE**

Drawing Title
Existing Floor Plans and Elevations

Drawn	Paper Size	Scale	Date
RT	A1	1:100	Nov 23
Project No.	Drawing No.	Rev	
23/0083	PL01	-	



Kent - London - South East
(e) info@JAT-Surv.com
(w) www.JAT-Surv.com
(m) 07540 651867
(t) 01795 536840