



01 Proposed East Elevation  
Scale 1:100




02 Proposed West Elevation  
Scale 1:100




03 Proposed South Elevation  
Scale 1:100




04 Proposed North Elevation  
Scale 1:100

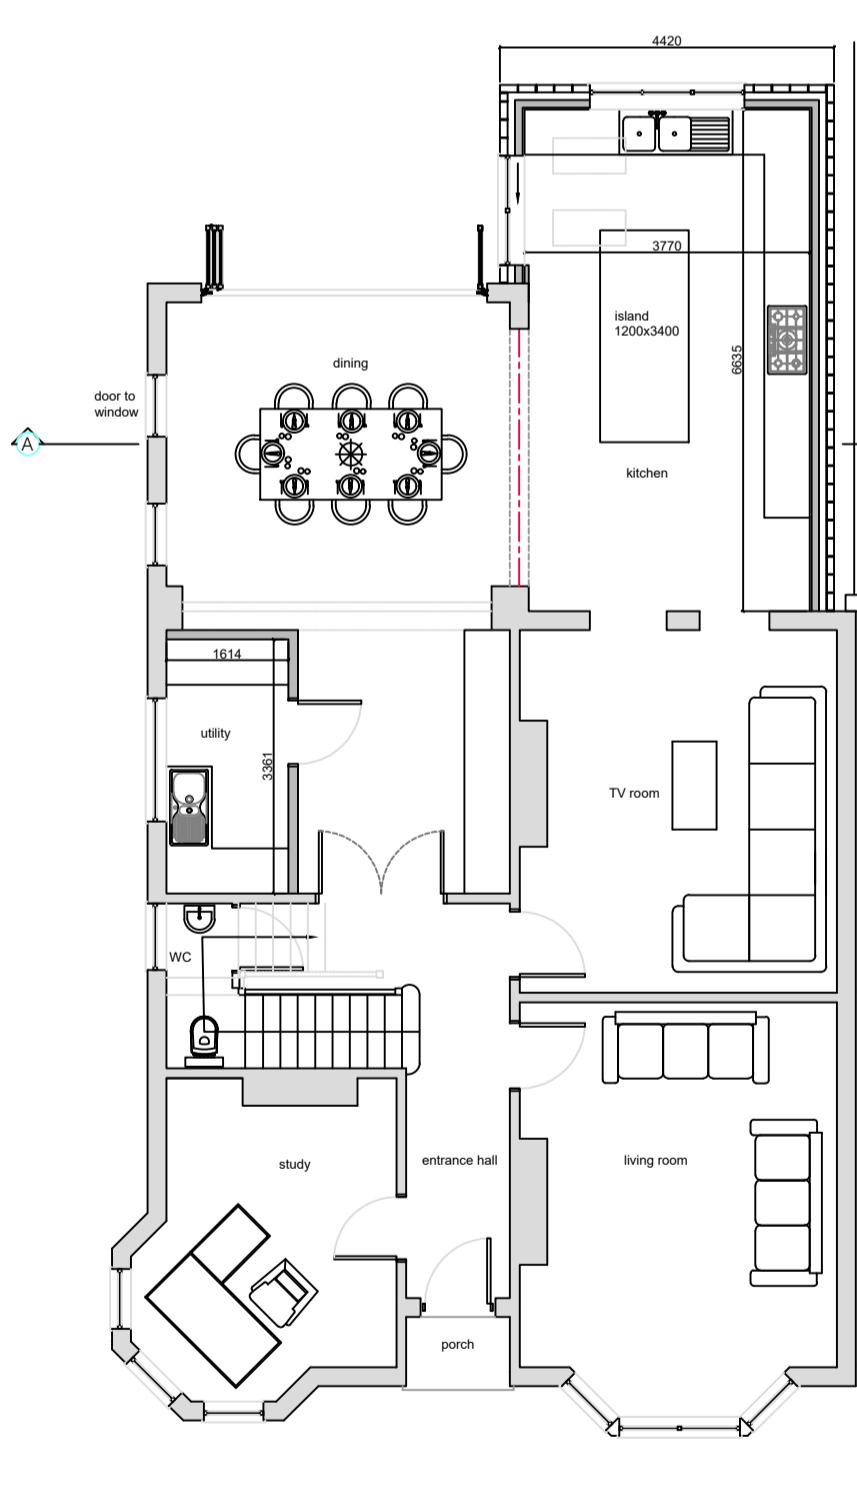


05 Proposed Ground Floor Plan  
Scale 1:100

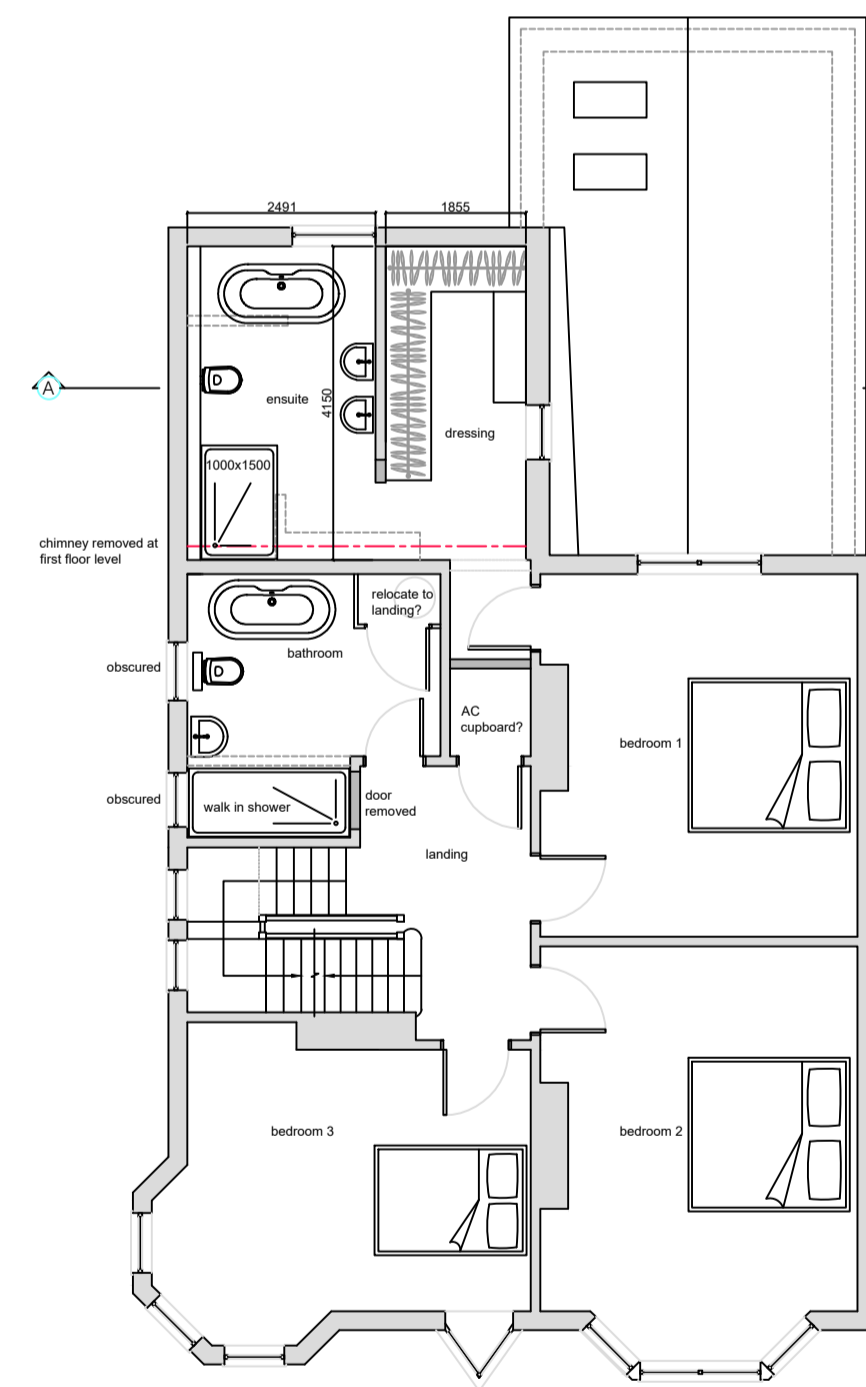

06 Proposed First Floor Plan  
Scale 1:100

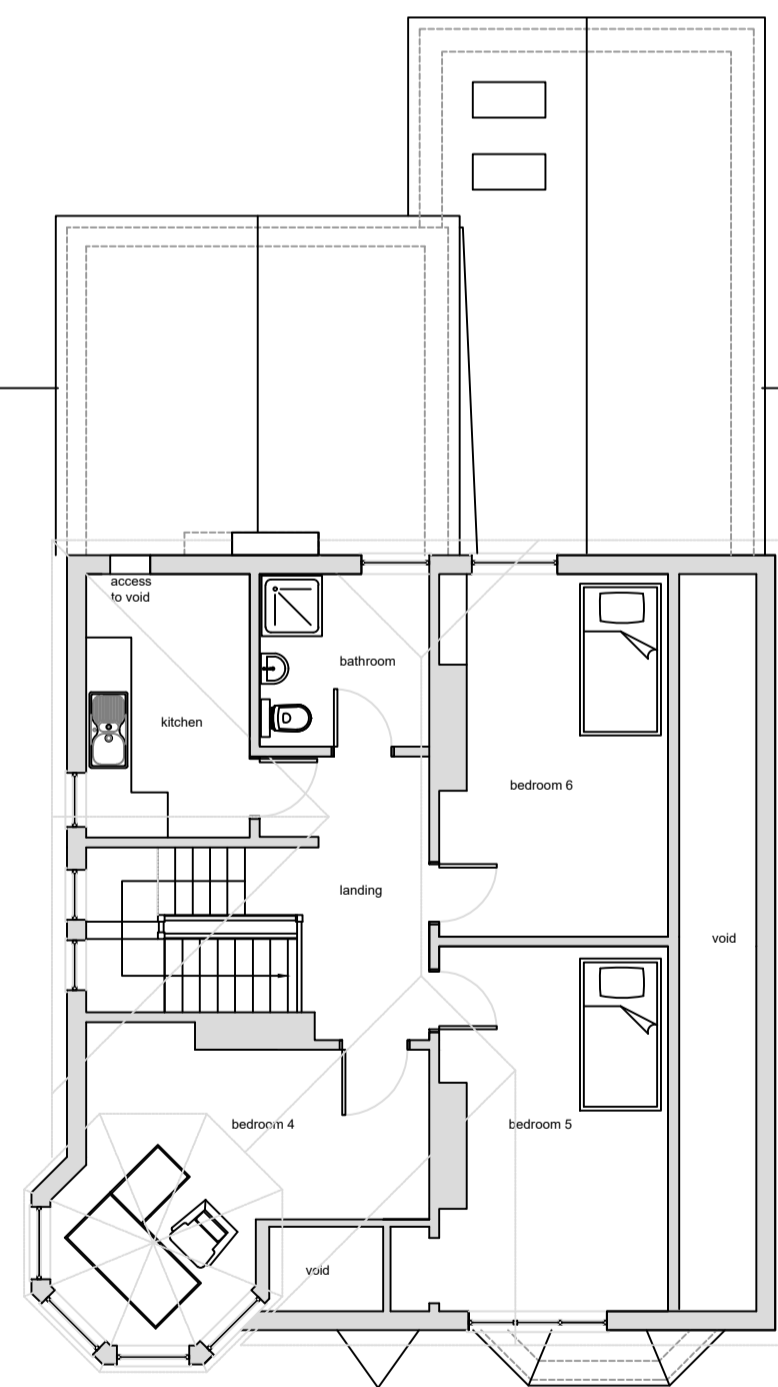


07 Proposed Second Floor Plan  
Scale 1:100

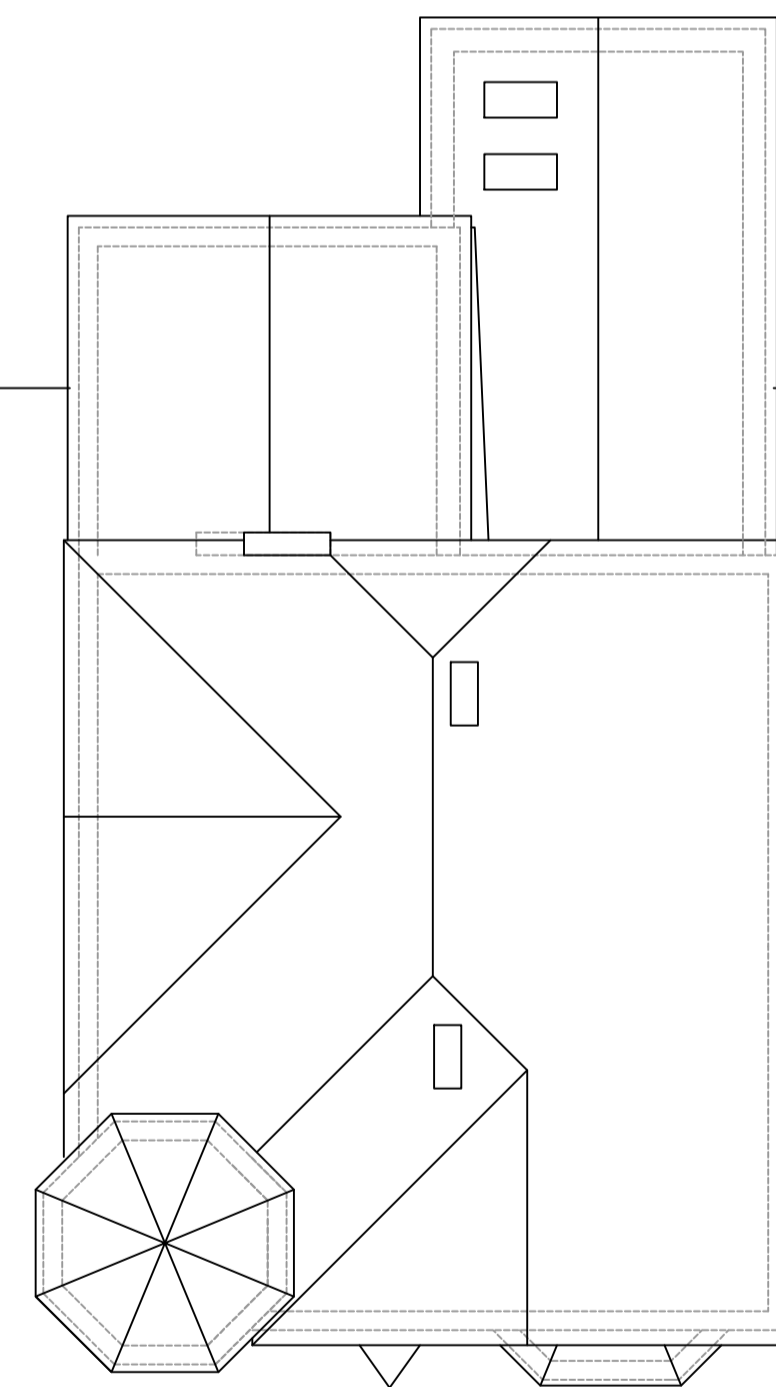

08 Proposed Roof Plan  
Scale 1:100



09 Proposed Section A-A  
Scale 1:100

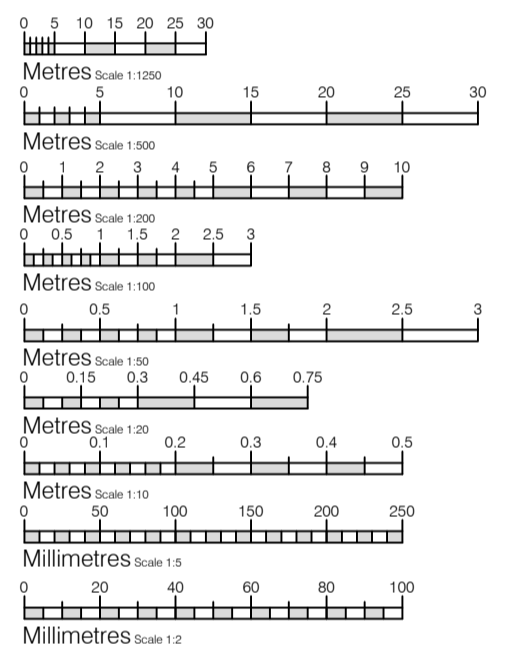

Notice  
The responsibility for setting-out of site and buildings rest solely with the contractors  
Drawings to be read in conjunction with Structural Engineers drawings  
Report immediately to JAT-Surv Ltd any apparent discrepancies

Rev Date Initial Notes  
Client  
**Seeley**  
Project  
**9 Lower Green Road, Rusthall, Tunbridge Wells, Kent, TN4 8TE**

Drawing Title  
**Proposed Floor Plans, Elevations and Section A-A - Scheme A**

Drawn	Paper Size	Scale	Date
RT	A1	1:100	Dec 23
Project No.	Drawing No.	Rev	
23/0083	PL02	-	



Kent - London - South East  
(e) info@JAT-Surv.com  
(w) www.JAT-Surv.com  
(m) 07540 651867  
(t) 01795 536840